


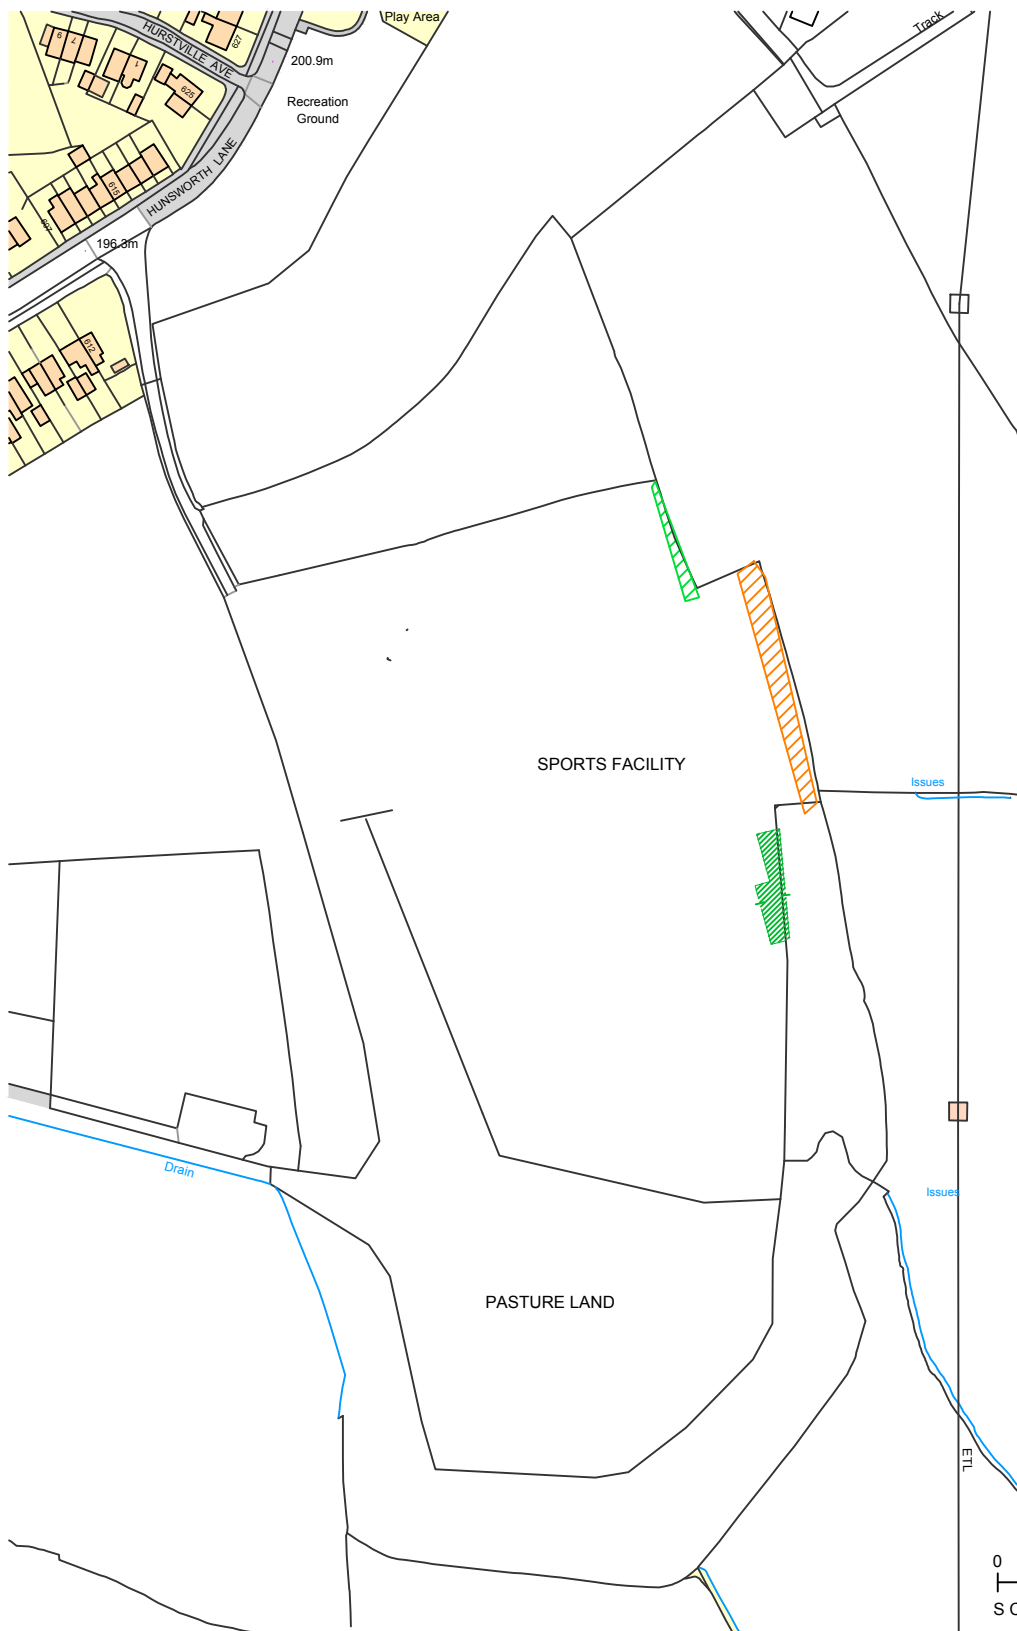


= New Habitat / Woodland 395 Sq m



= Re-Planted / Improved Habitat 560 sq m

Notes

03.11.21 - B - Land swap omitted

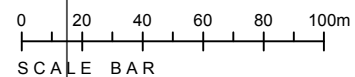

Project			
EBCSA Hunsworth Lane Birkenshaw Bradford BD4 6PU			
Title			
Proposed New Land Allocation Plan			
Job No.		Dwg No.	
EBCSA02		002B	
Scale	Date	Drawn	Checked
A4@1:2500	28/12/20	AW	SA