


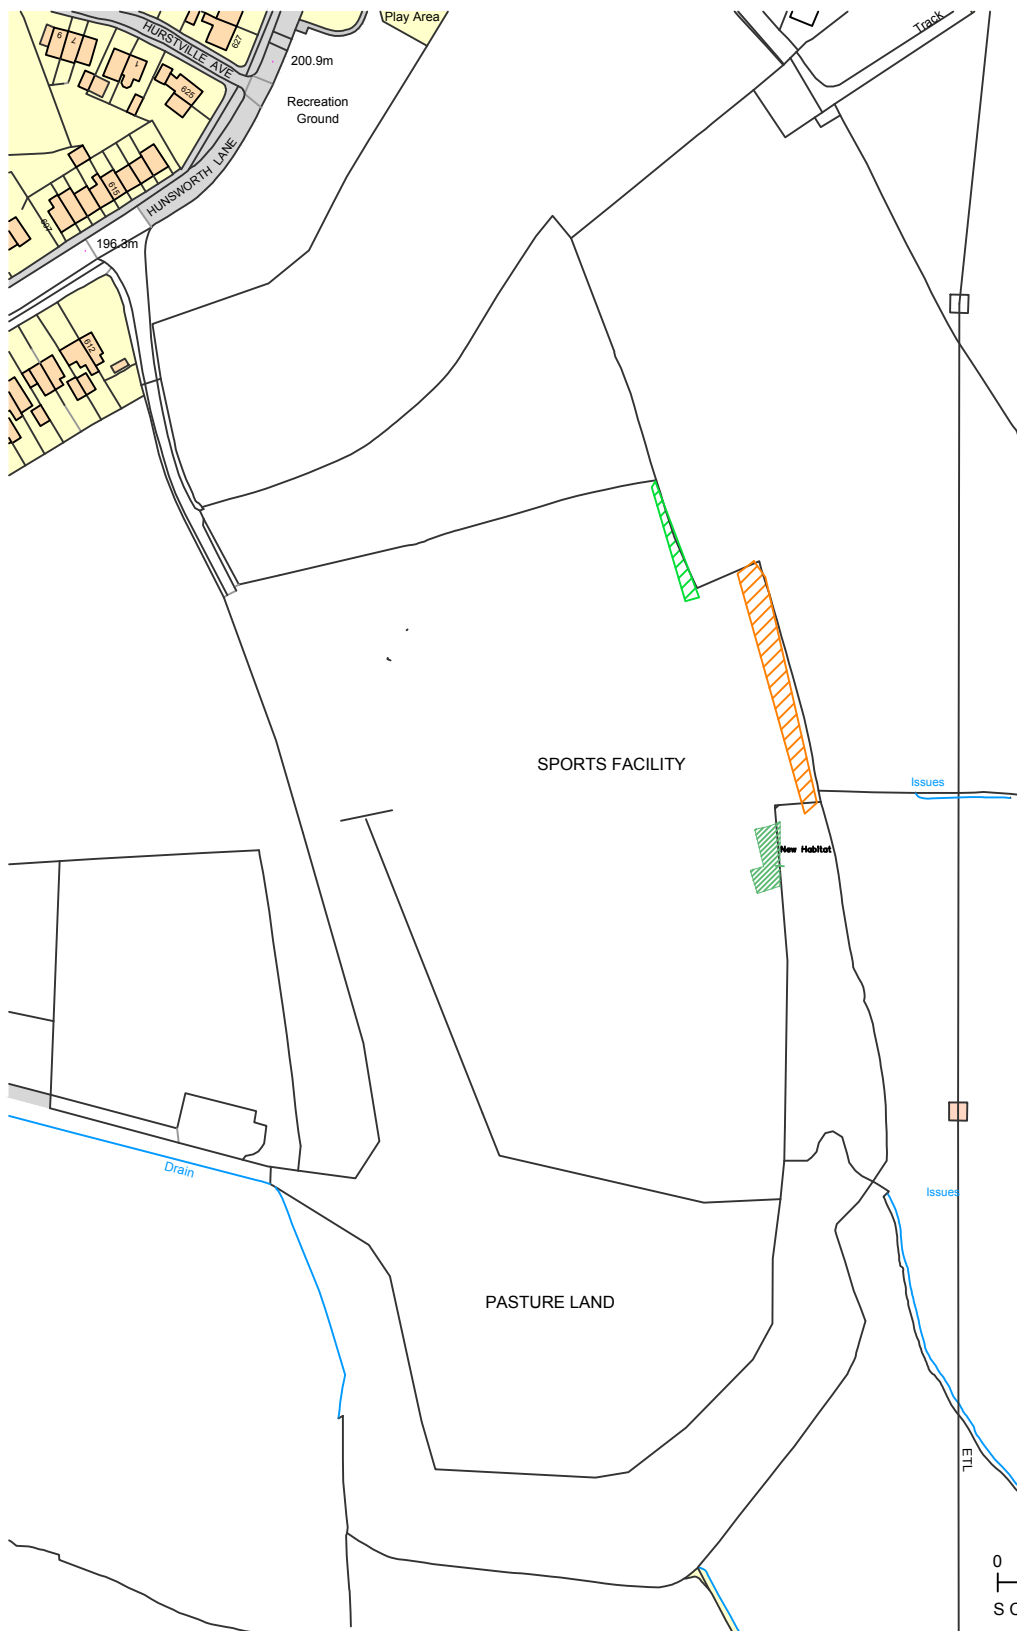

= New Habitat / Woodland c 400 Sq m



= Re-Planted / Improved Habitat 560 sq m

Notes

03.11.21 - B - Land swap omitted
08.11.21 - C - Habitat shape changed

0 20 40 60 80 100m
SCALE BAR

Project

EBCSA
Hunsworth Lane
Birkenshaw
Bradford
BD4 6PU

Title

Proposed New Land
Allocation Plan

Job No.

EBSCA02

Dwg No.

002C

Scale

A4@1:2500

Date

28/12/20

Drawn

AW

Checked

SA