


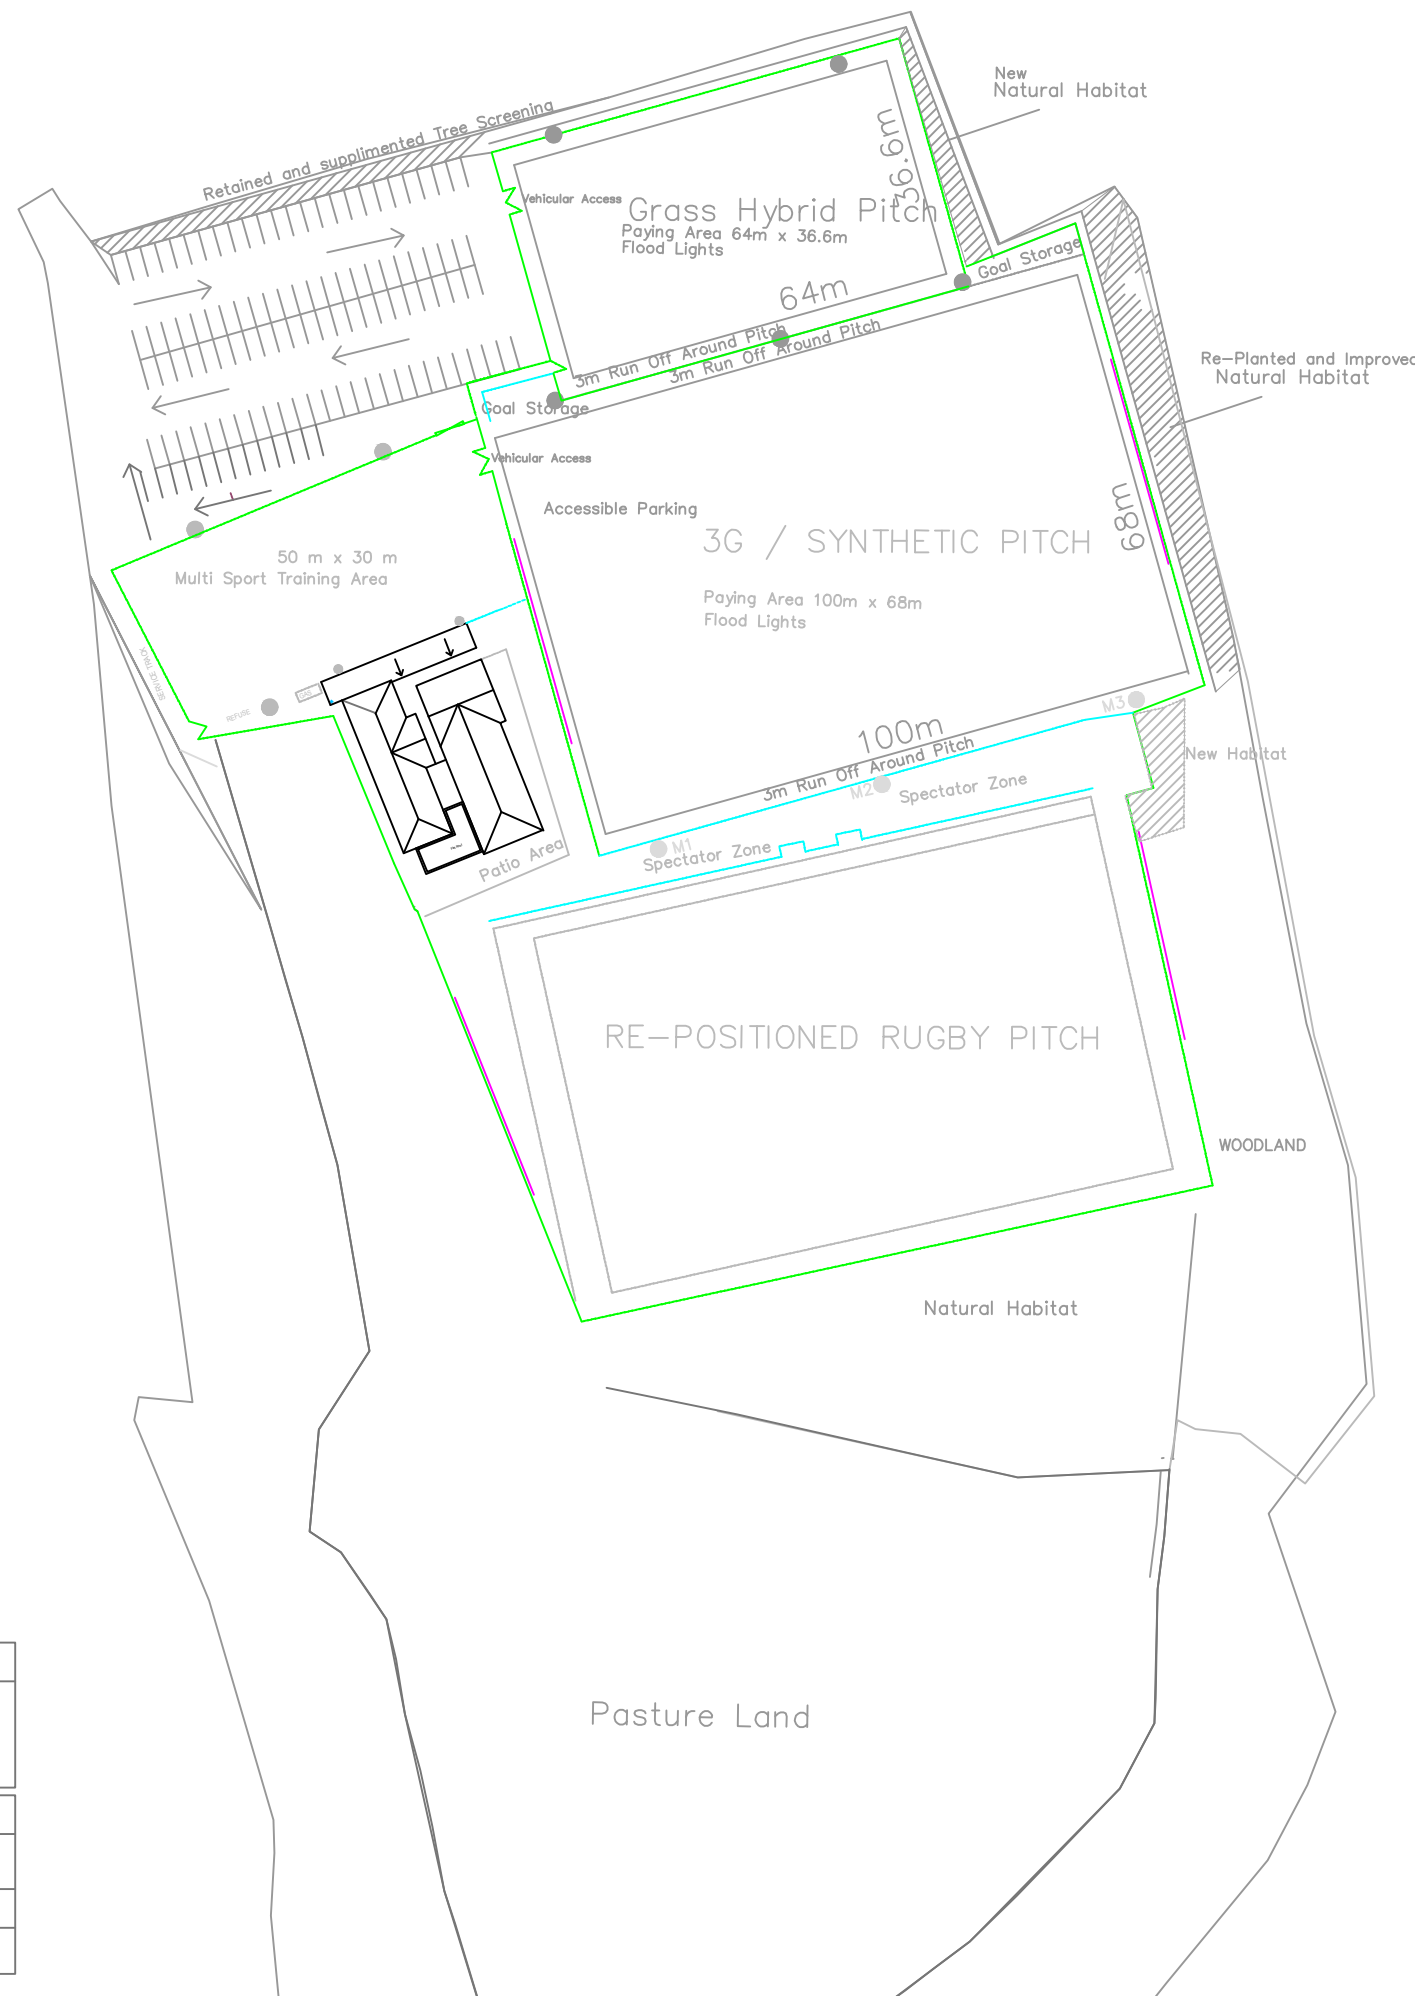

Proposed Fencing

2.4M Green Mesh Fencing



6M Green Mesh Fencing with Extending Catch Nets to 11 M

1.1 m High White barrier railing (Existing Re-located)

012B - 08.11.21 - Green Fencing Reduced to Perimeter & Internal
Spectator barriers amended to New Layout agreed with KKMC

Client	Title			
East Bierley Community Sports Association	Proposed Fencing Design			
Project	Job No.	Dwg No.		
Estates Strategic Plan	EBSCA_02	012B		
	Scale	Date	Drawn	Checked
	A3@1:1250	April 21	AW	SA