






Drawn By P.Firth
Firth Uk Ltd
25th Jan 2021
1:20 & 1:5 @ A2

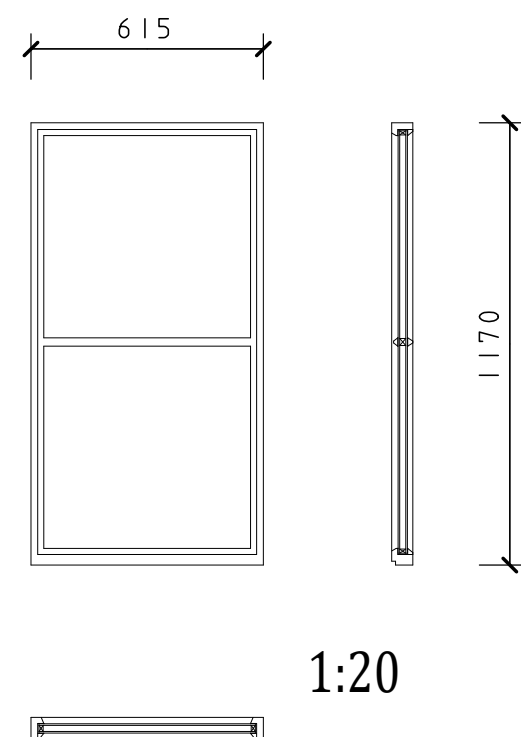



3 Fixed (direct Glazed) windows
to top row of Gable end

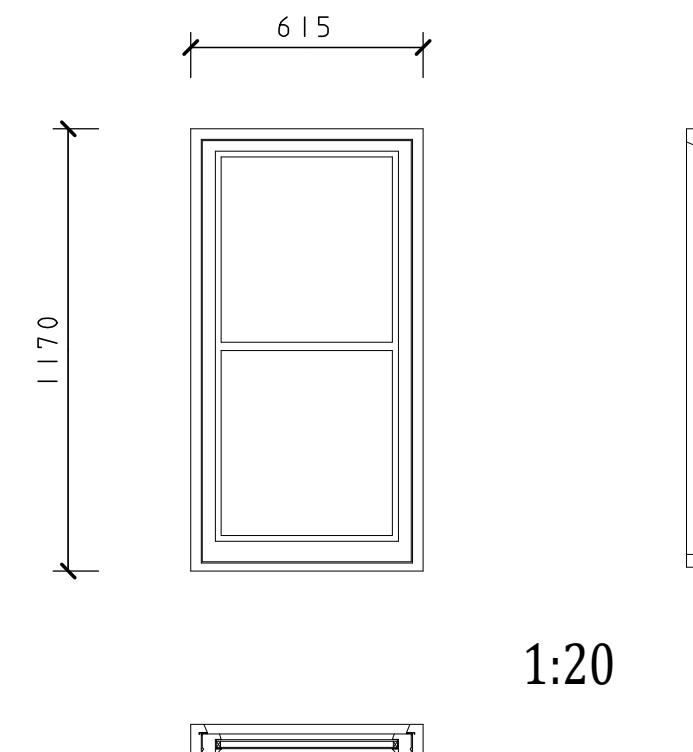


3 sashed casements to bottom
row of Gable end
2 outer to be side hung &
Centre panel fixed

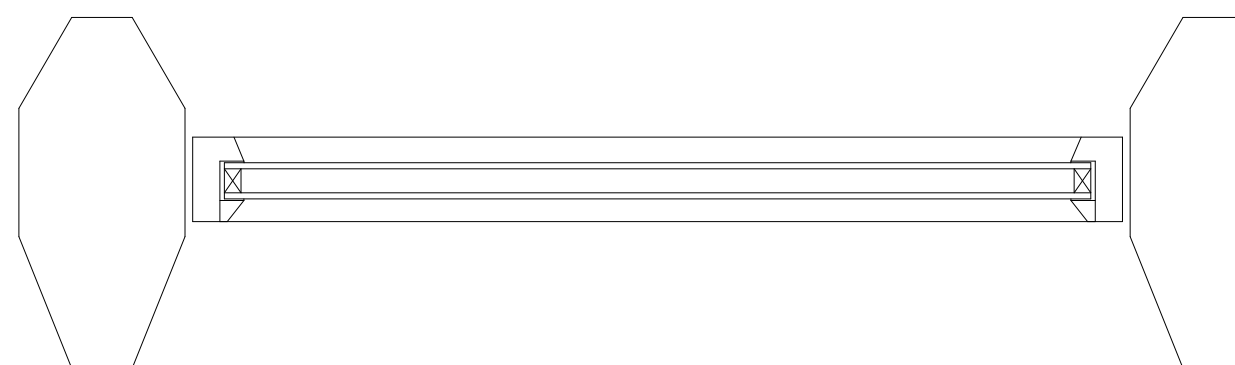

1:5

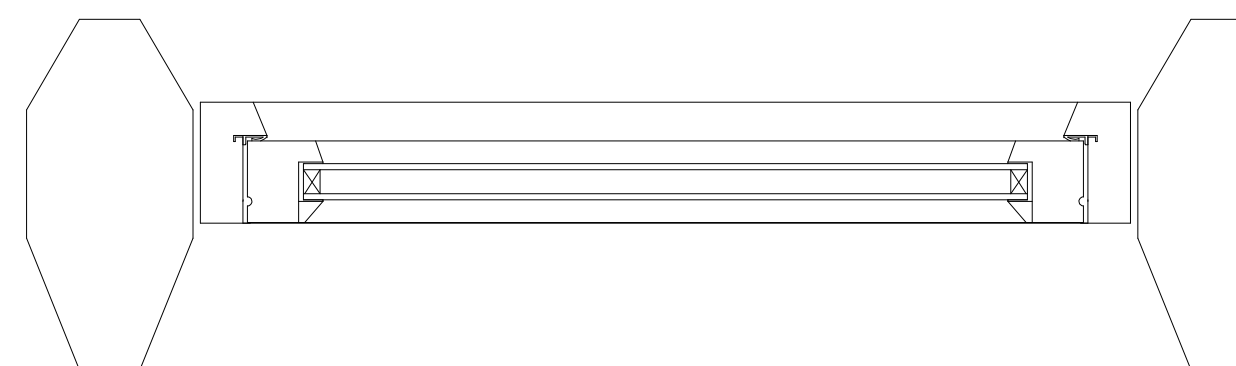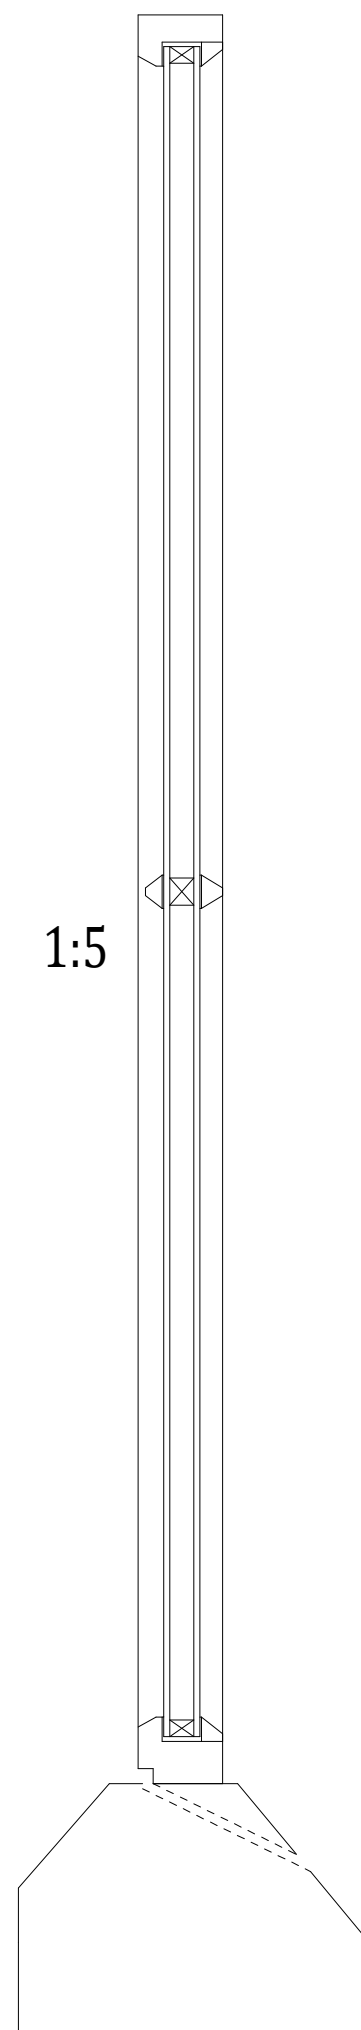

1:5

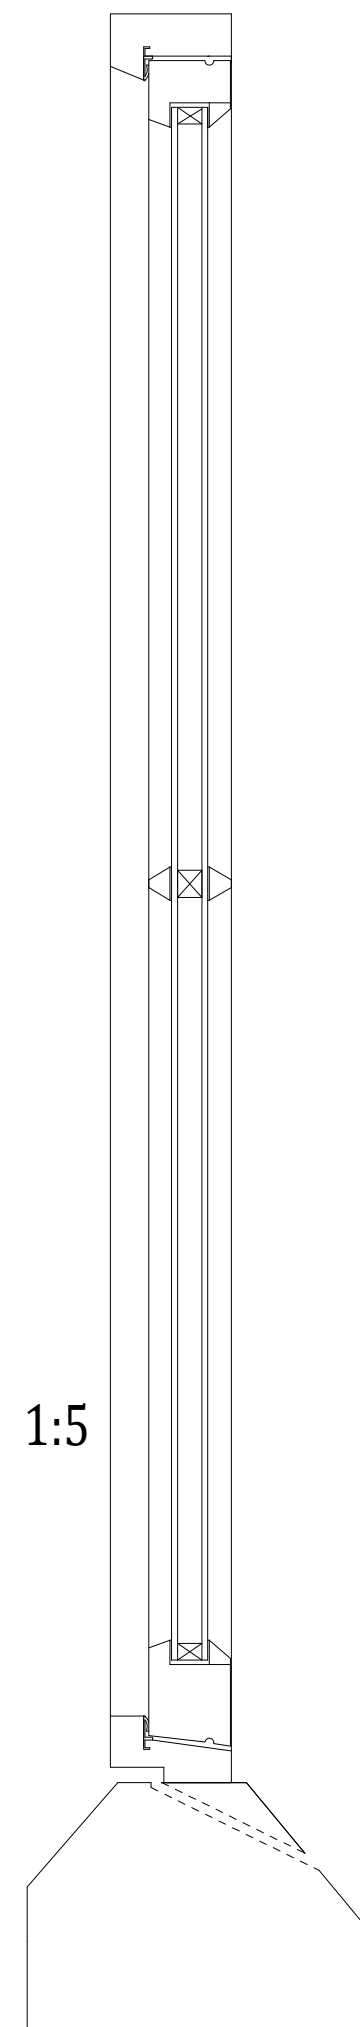

Wilshaw Village Hall
Wilshaw. HD9 4DX

Drawing 3
Detail of Main hall
Gable end
windows

Also showing
location of frames
within stone