
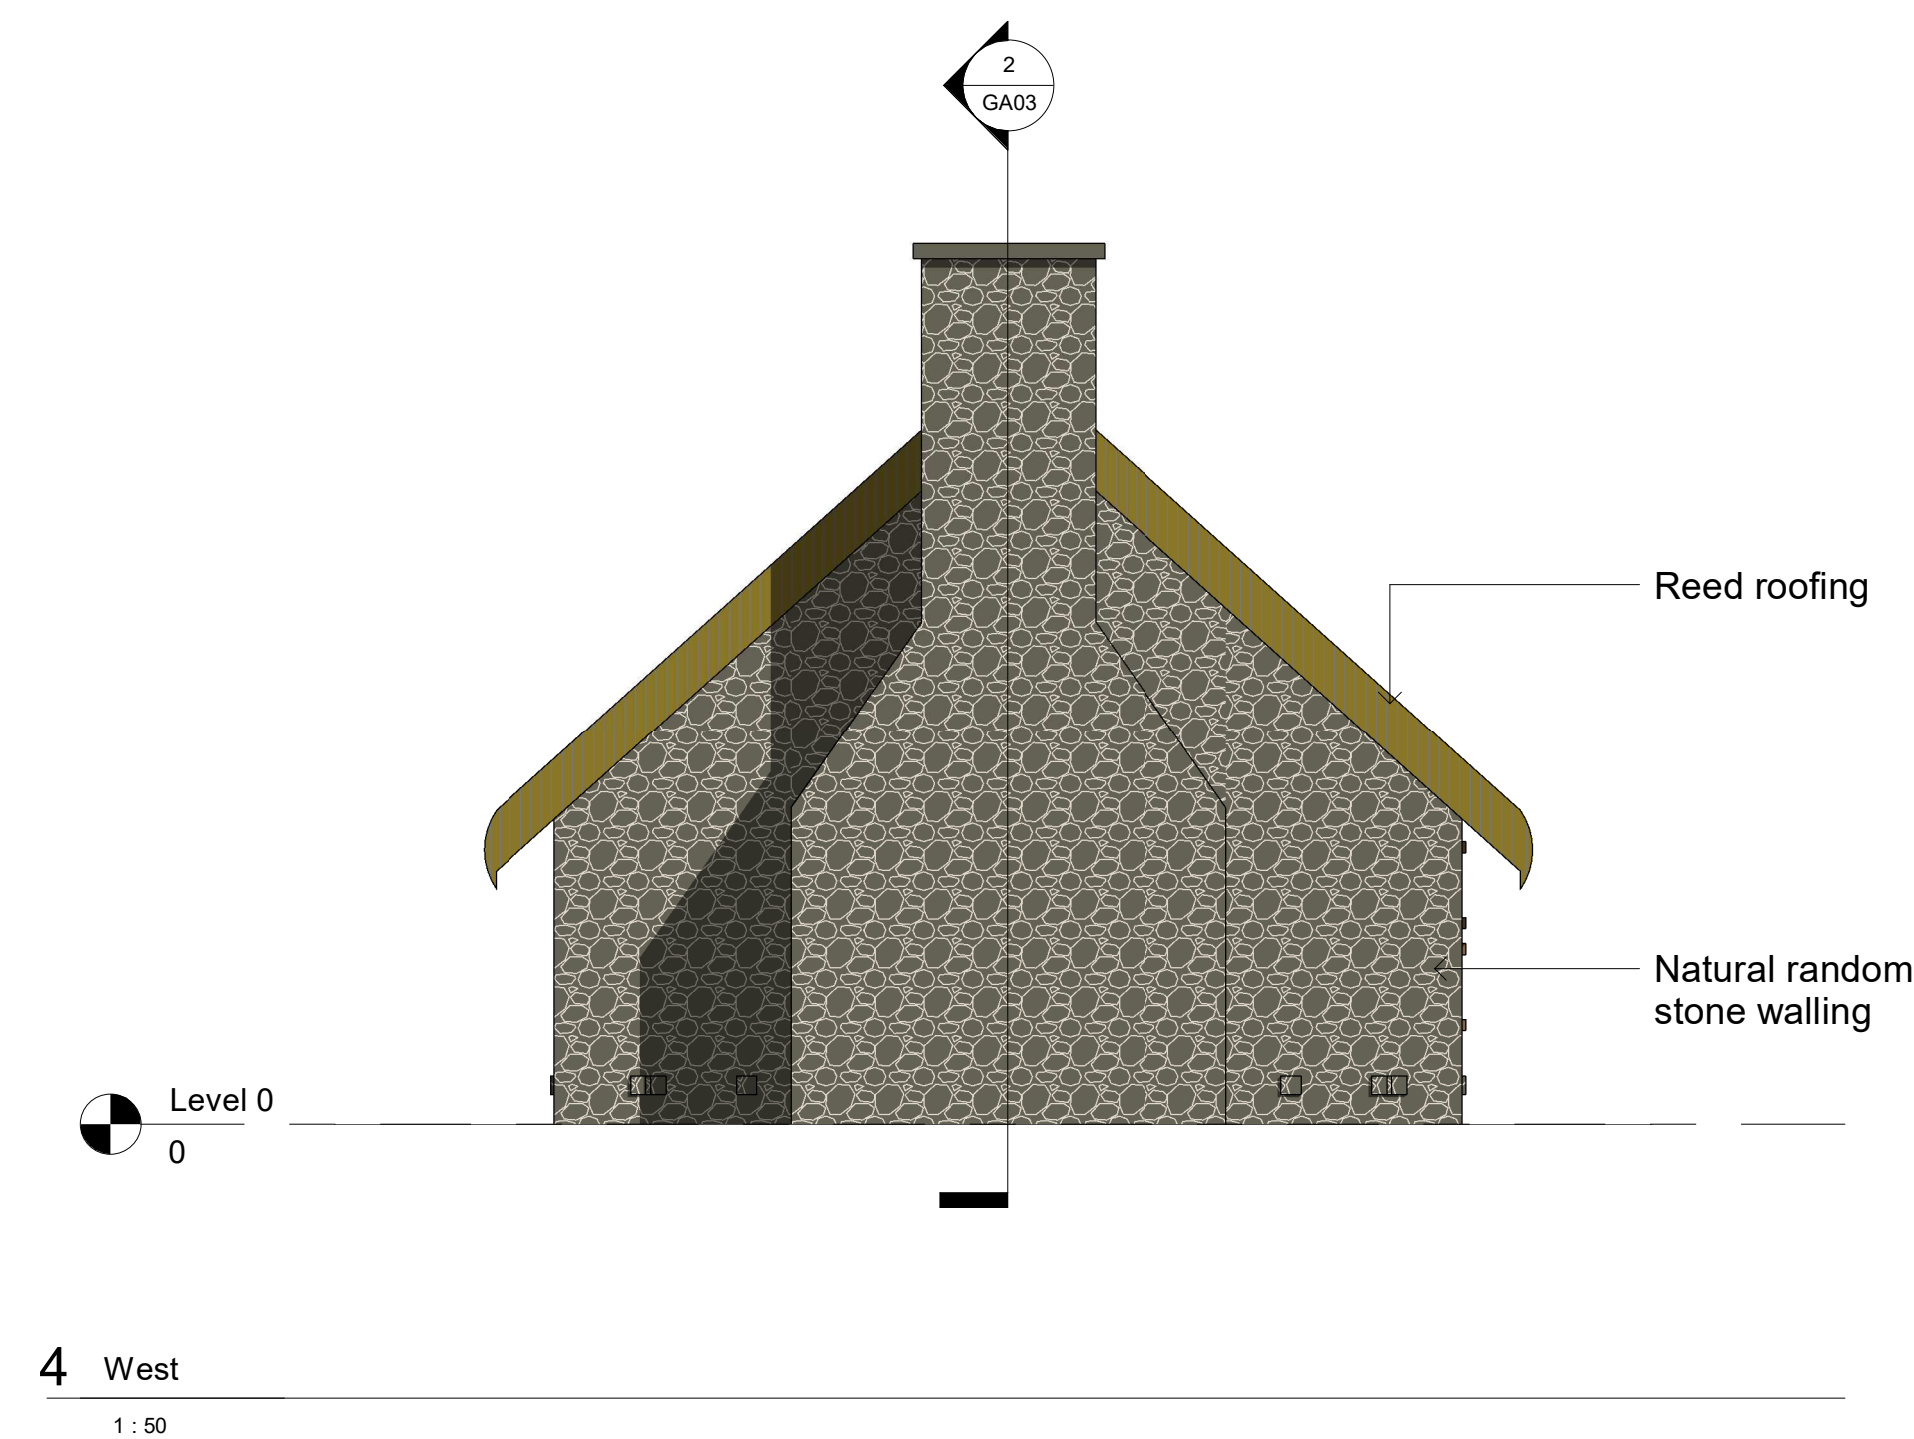
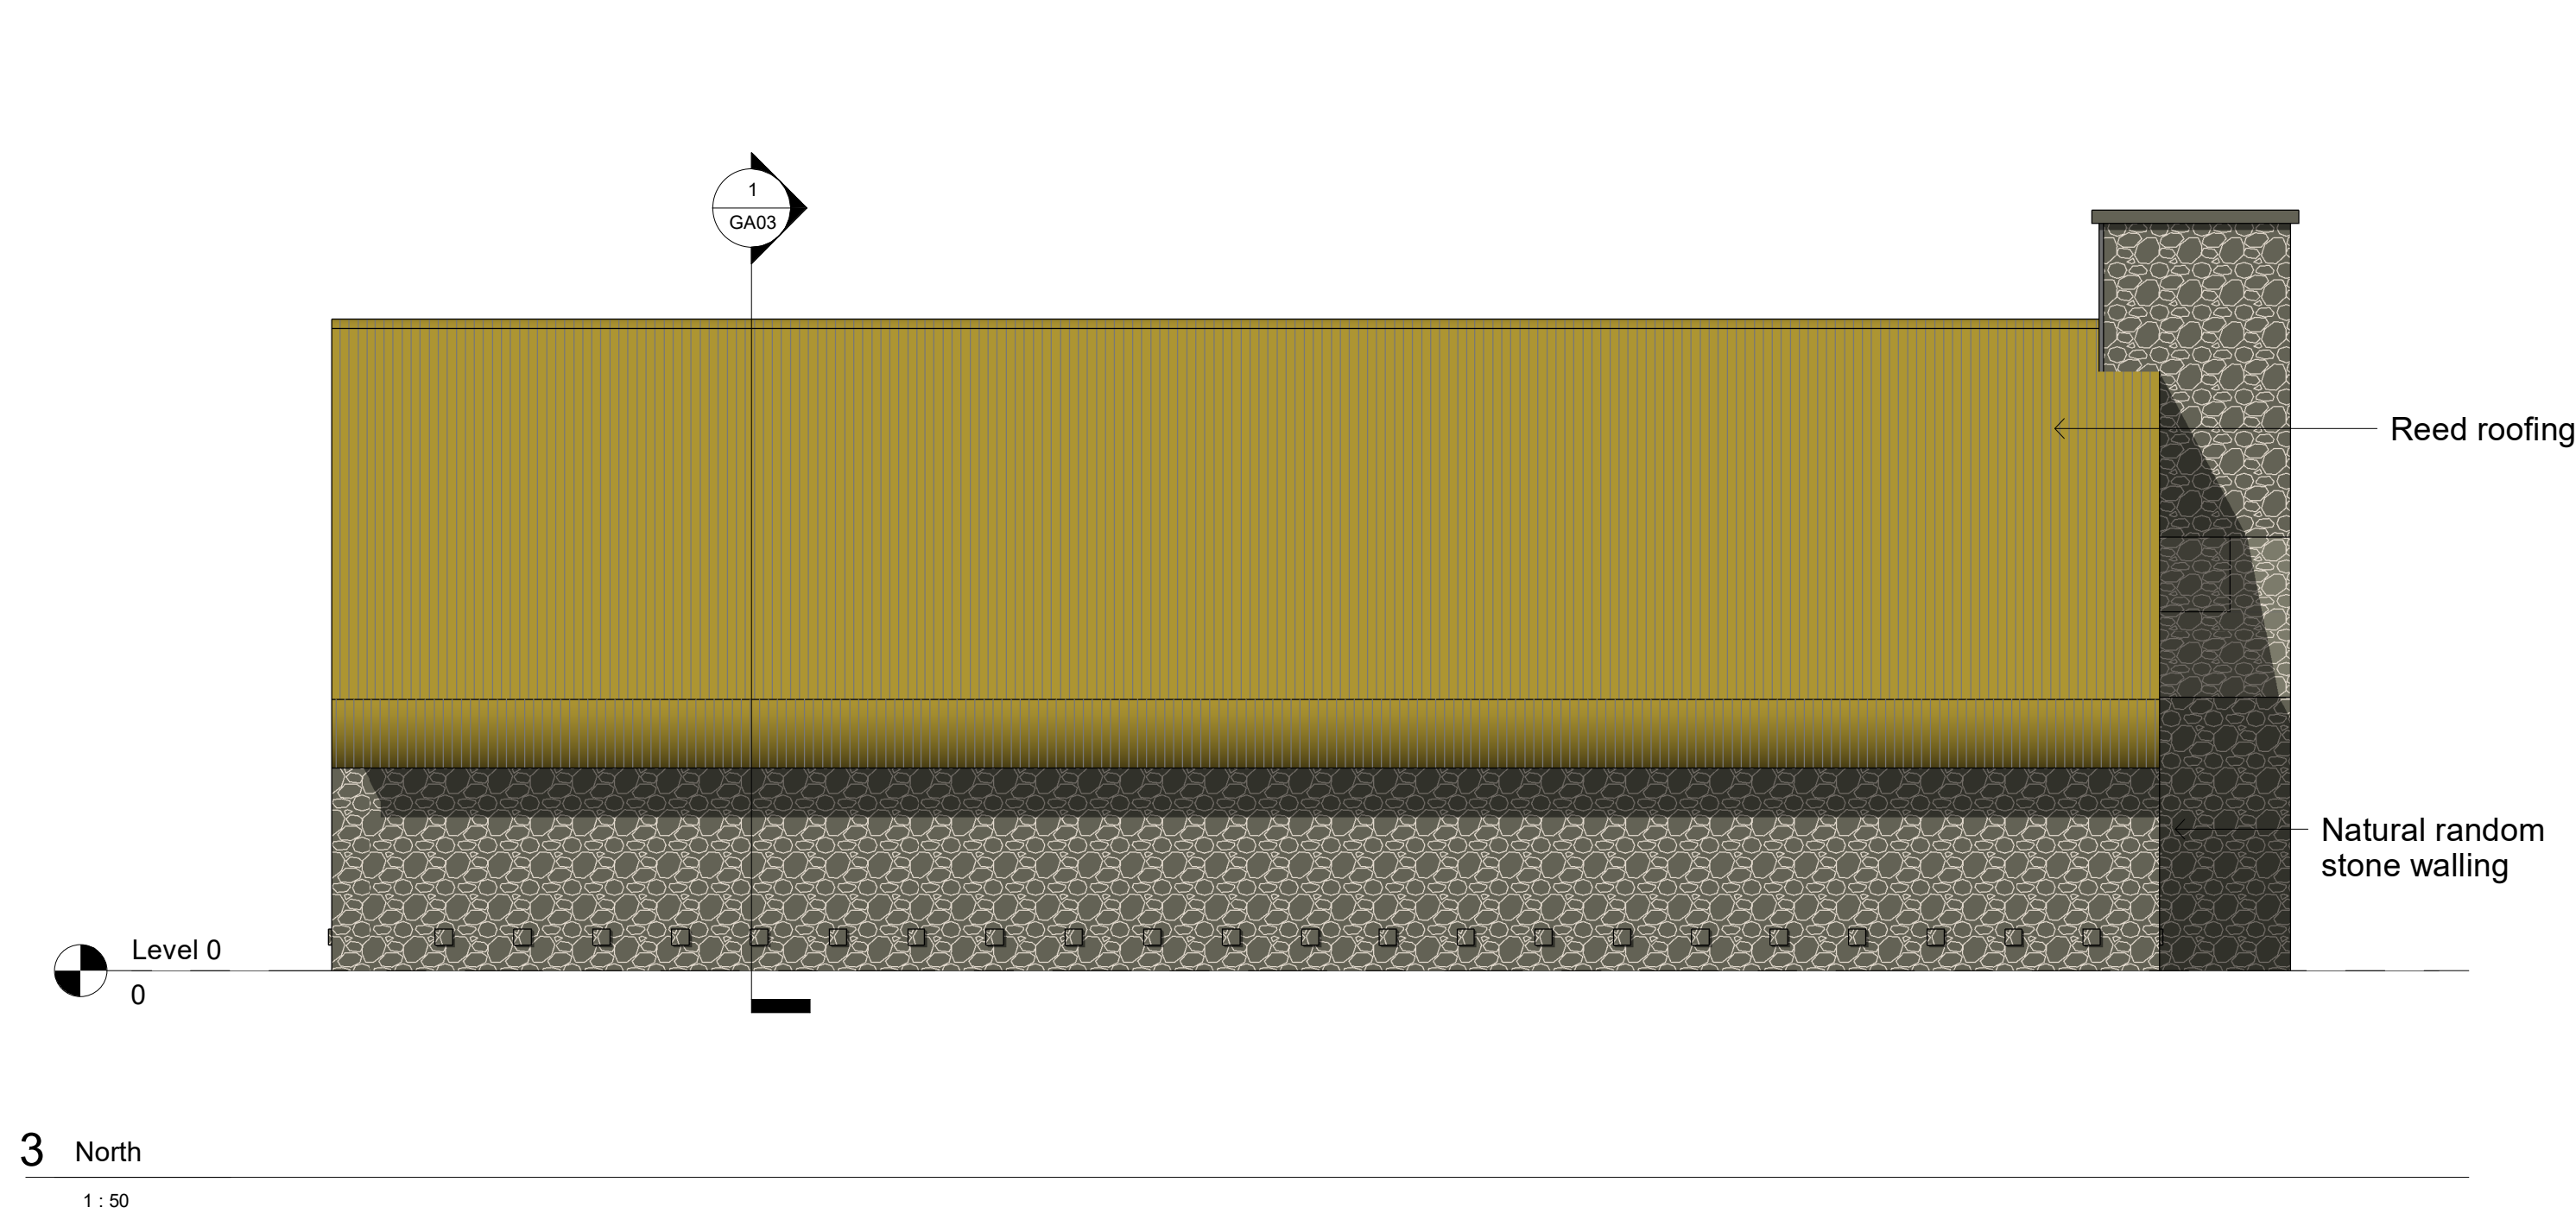
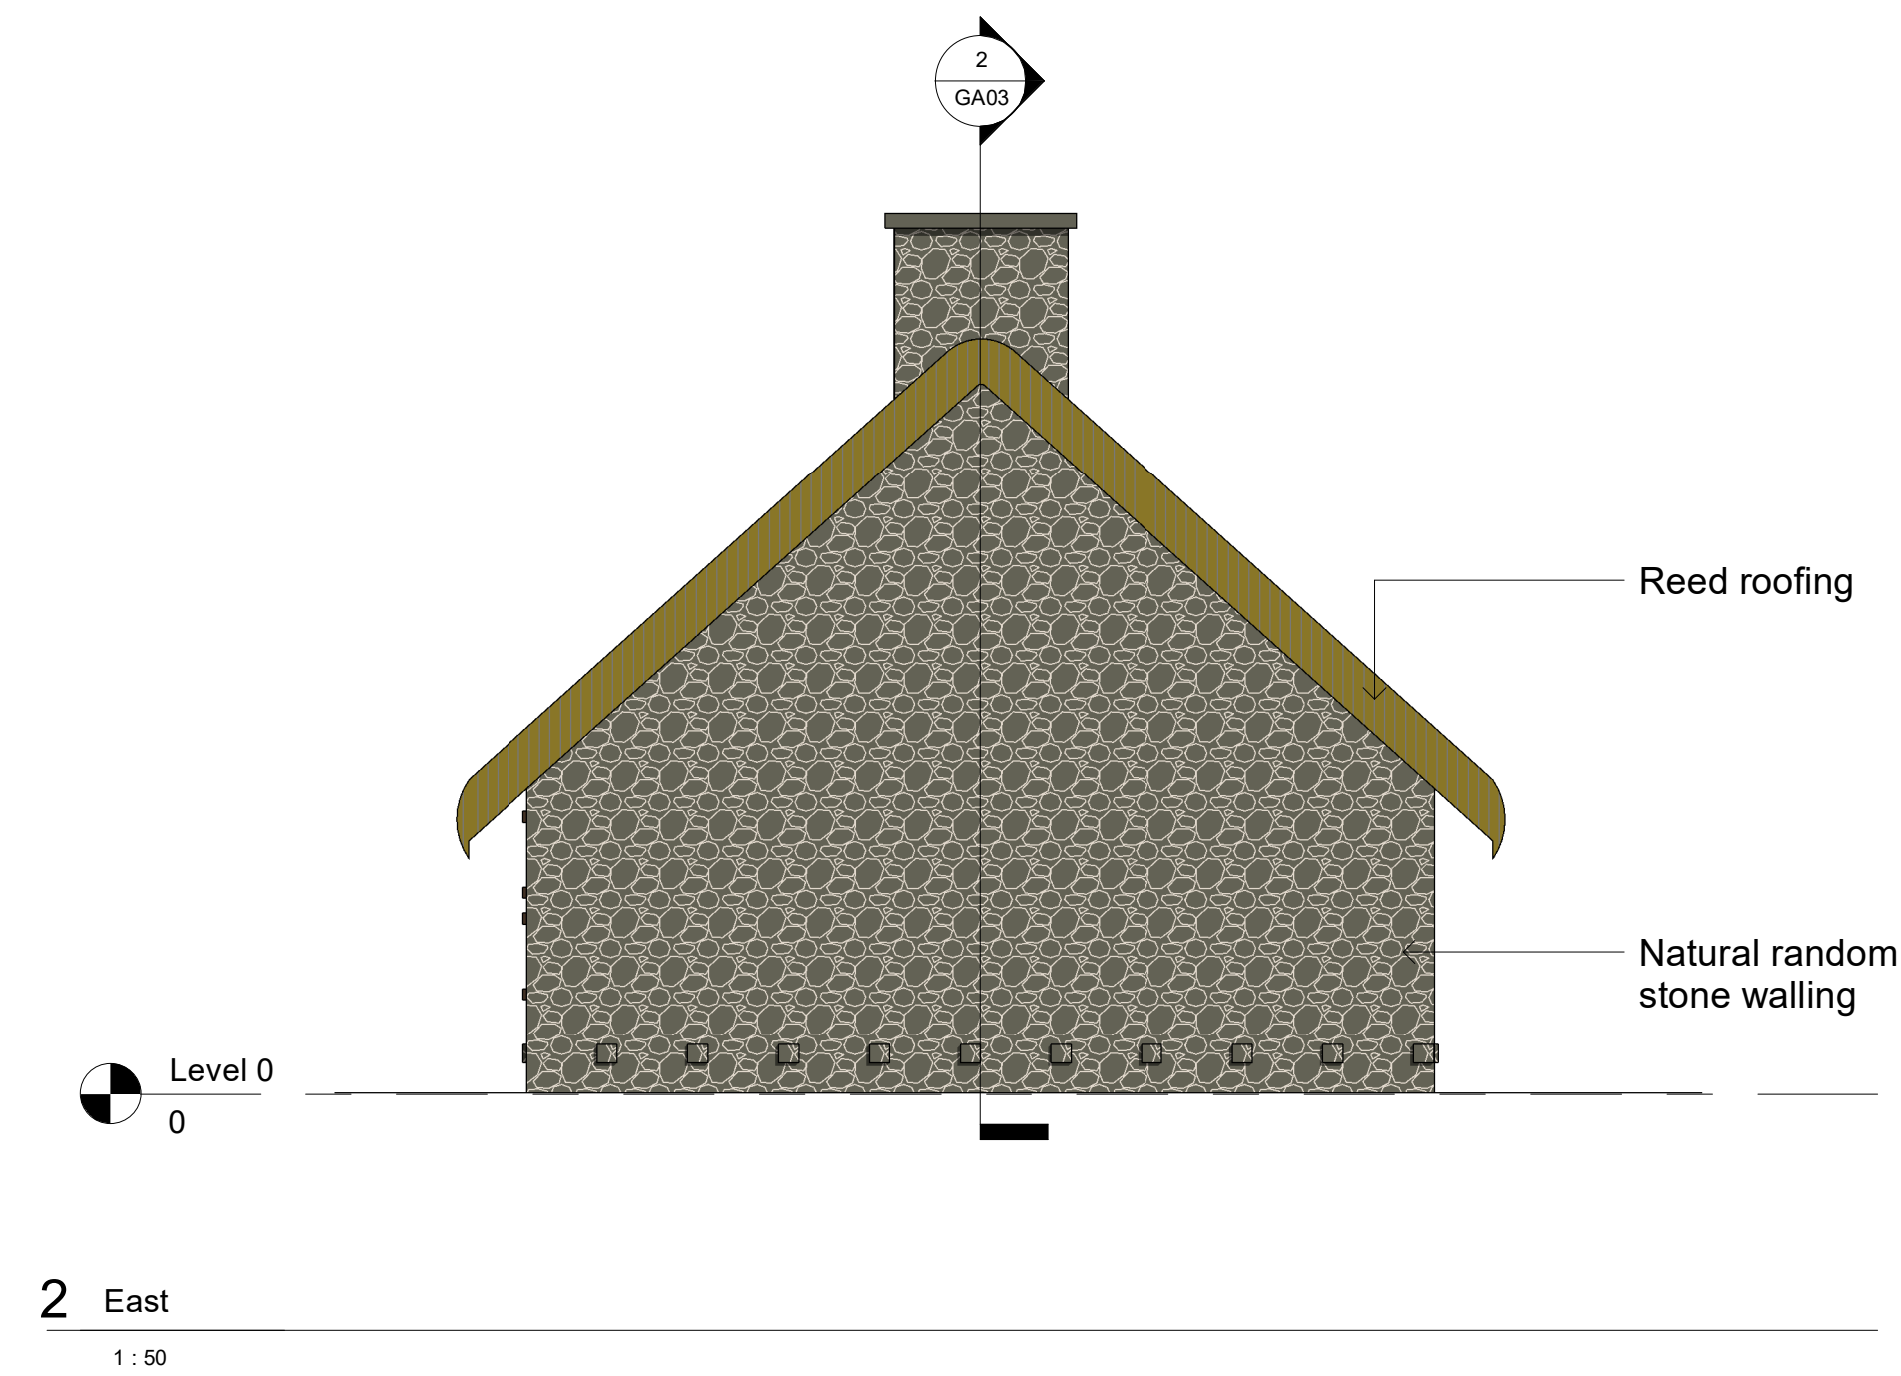


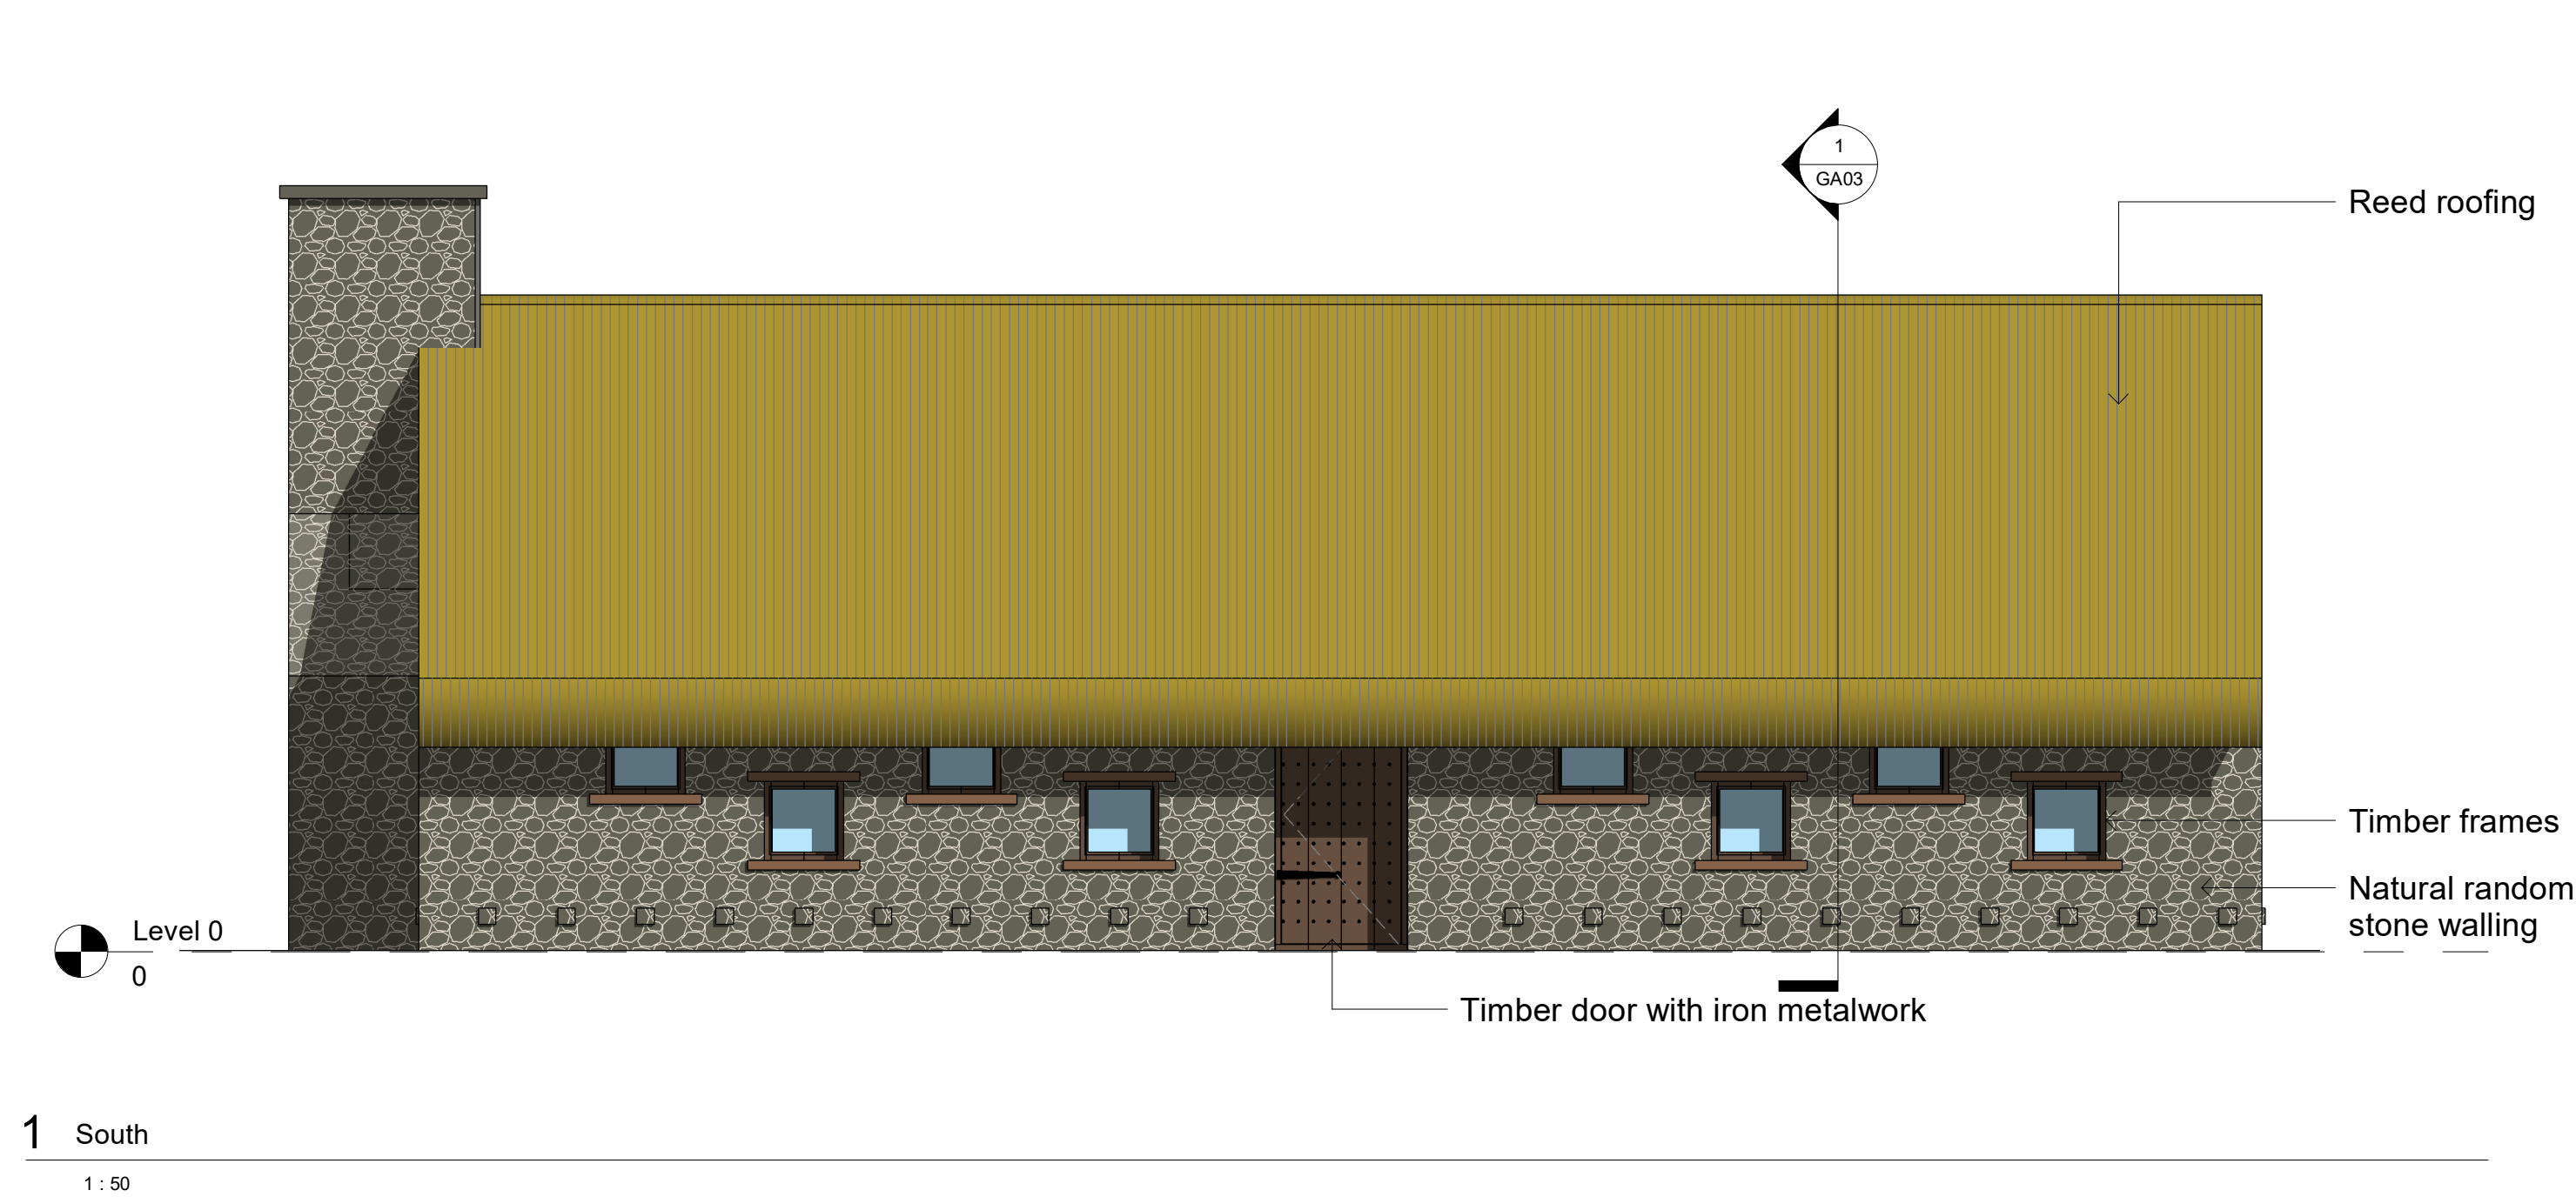

A	30.03.21	Height and width amended.	SM	CCL
Rev	Date	Description	Dn	Checked

Planning Issue

The Rectory Mirfield

Proposed Elevations

Location:
The Old Rectory
Mirfield
Wakefield
WF14 9PS

Client:
Mr J Hillam

Job No: 170901 Drawing No: GA02

Date: Issue Date Revision: A Scale: 1 : 50 @ A1

Drawn: Author Checked: Checker

CAD Ref: C:\Users\scott\OneDrive\Documents\1\ Lonie & Lozano\Client Folders\1709-01 - John Hillam Mirfield Rectory\1\ CAD\1\ WIP\2\ REV\1\1709-01 The Rectory Mirfield No Mezz.rvt

Lonie Lozano Architecture Ltd
Gresham House,
5-7 St Pauls Street,
Leeds, LS1 2JG

W: www.lonielozano.co.uk



All dimensions are to be checked on site, any discrepancies are to be reported to the Architect before work commences. Do not scale from this drawing.

This drawing is to be read in conjunction with all relevant consultants and specialists drawings / documents, any discrepancies are to be reported to the Architect before the affected work commences.

All structural components shown are indicative only. Details / calculations of structural members are to be provided by the Structural Engineer.

This drawing is copyright.