


LOCATION PLAN 1:1250

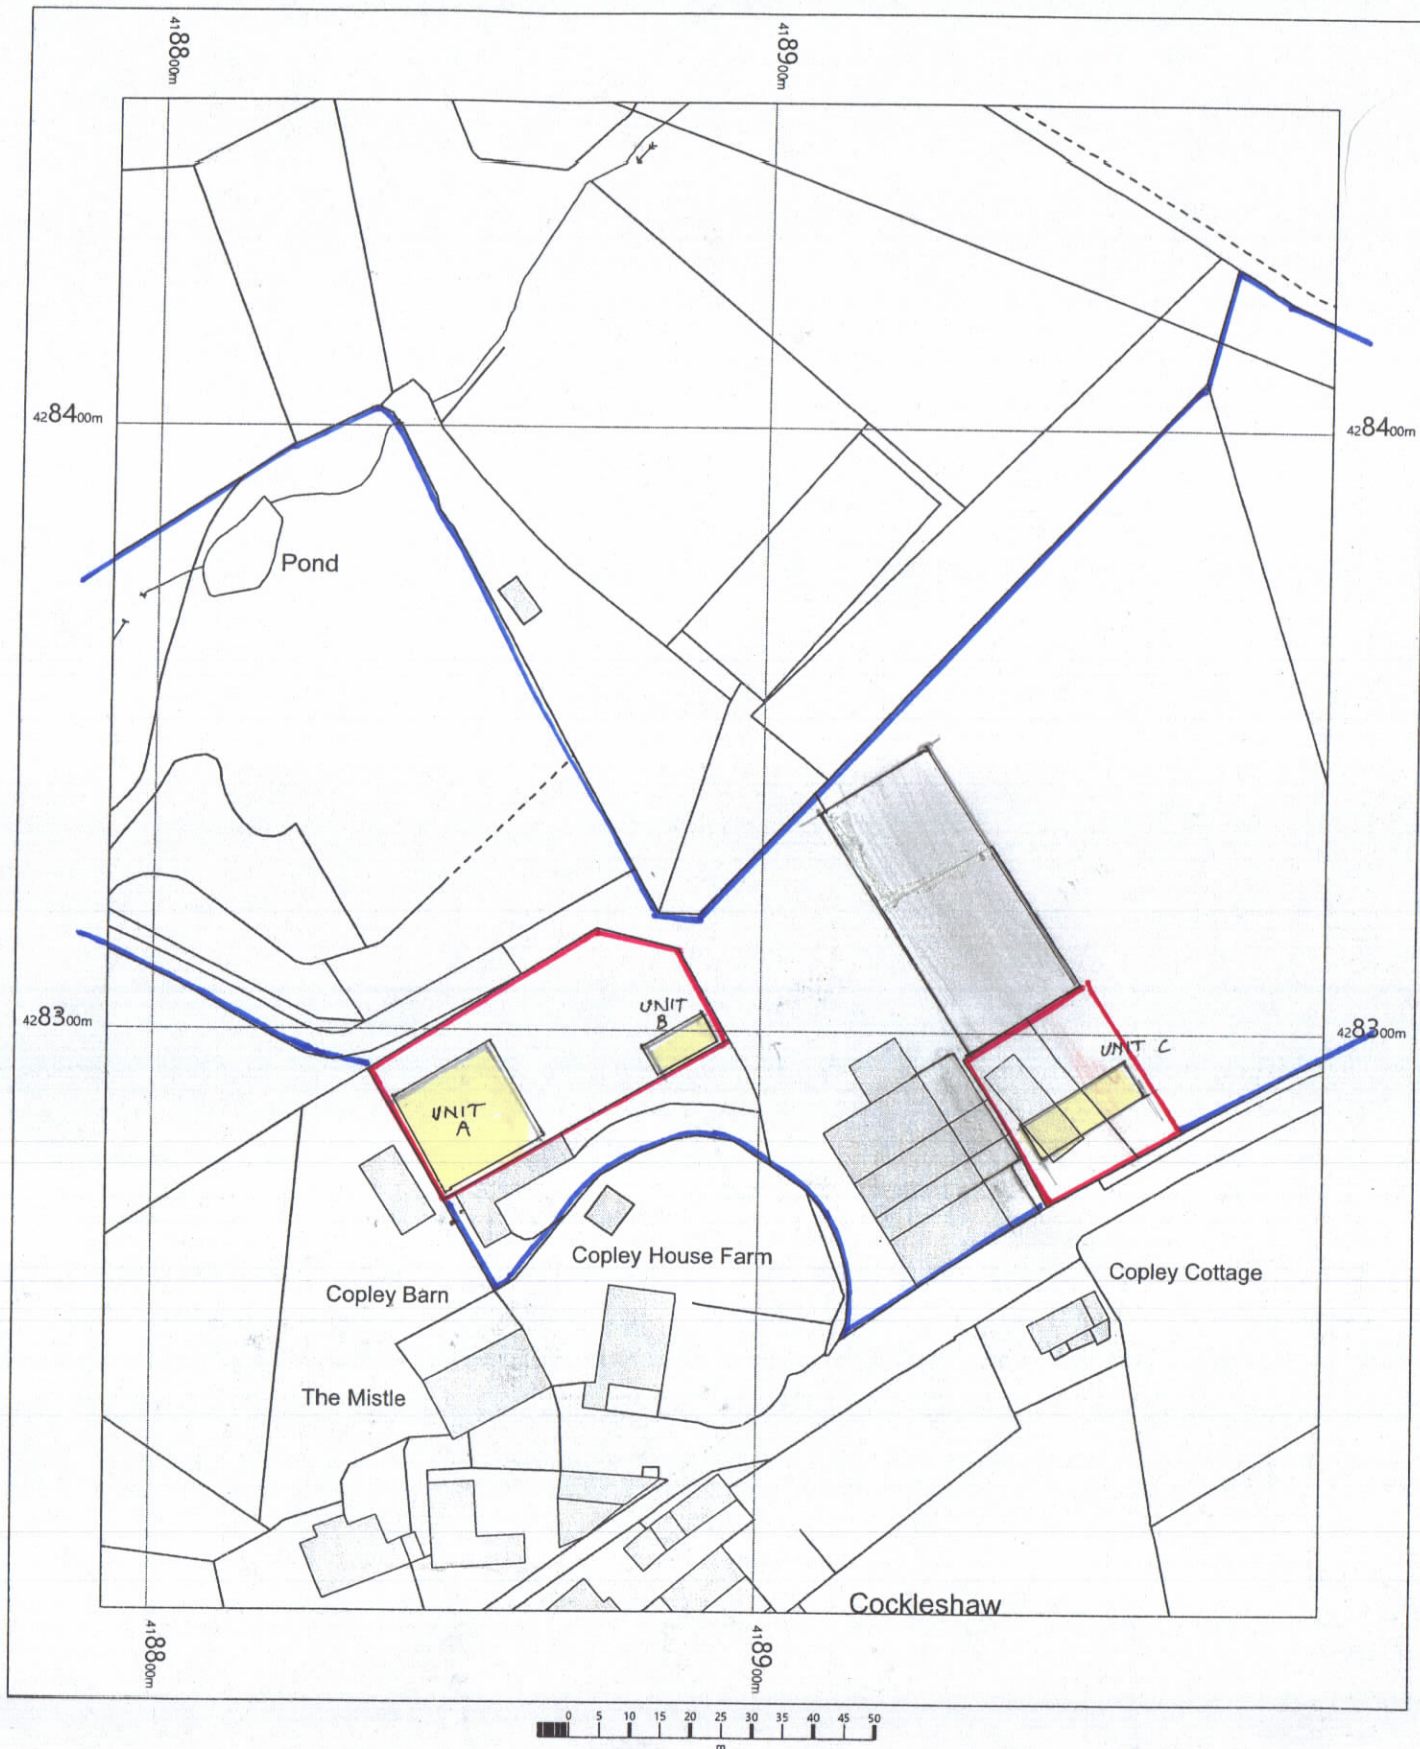

MR M. SIMPSON
COPLEY CROFT,
LOWER LANE,
EAST BIERLEY,
BD4 6RL

OS MasterMap 1250/2500/10000 scale
Wednesday, July 17, 2019, ID: BW1-00814764
maps.blackwell.co.uk

1:1250 scale print at A4, Centre: 418892 E, 428329 N

©Crown Copyright Ordnance Survey. Licence no. 100041041



BLACKWELL'S
MAPPING SERVICES
PERSONAL & PROFESSIONAL MAPPING
www.blackwellmapping.co.uk

TEL: 0800 151 2612
maps@blackwell.co.uk

