


Loft Plan

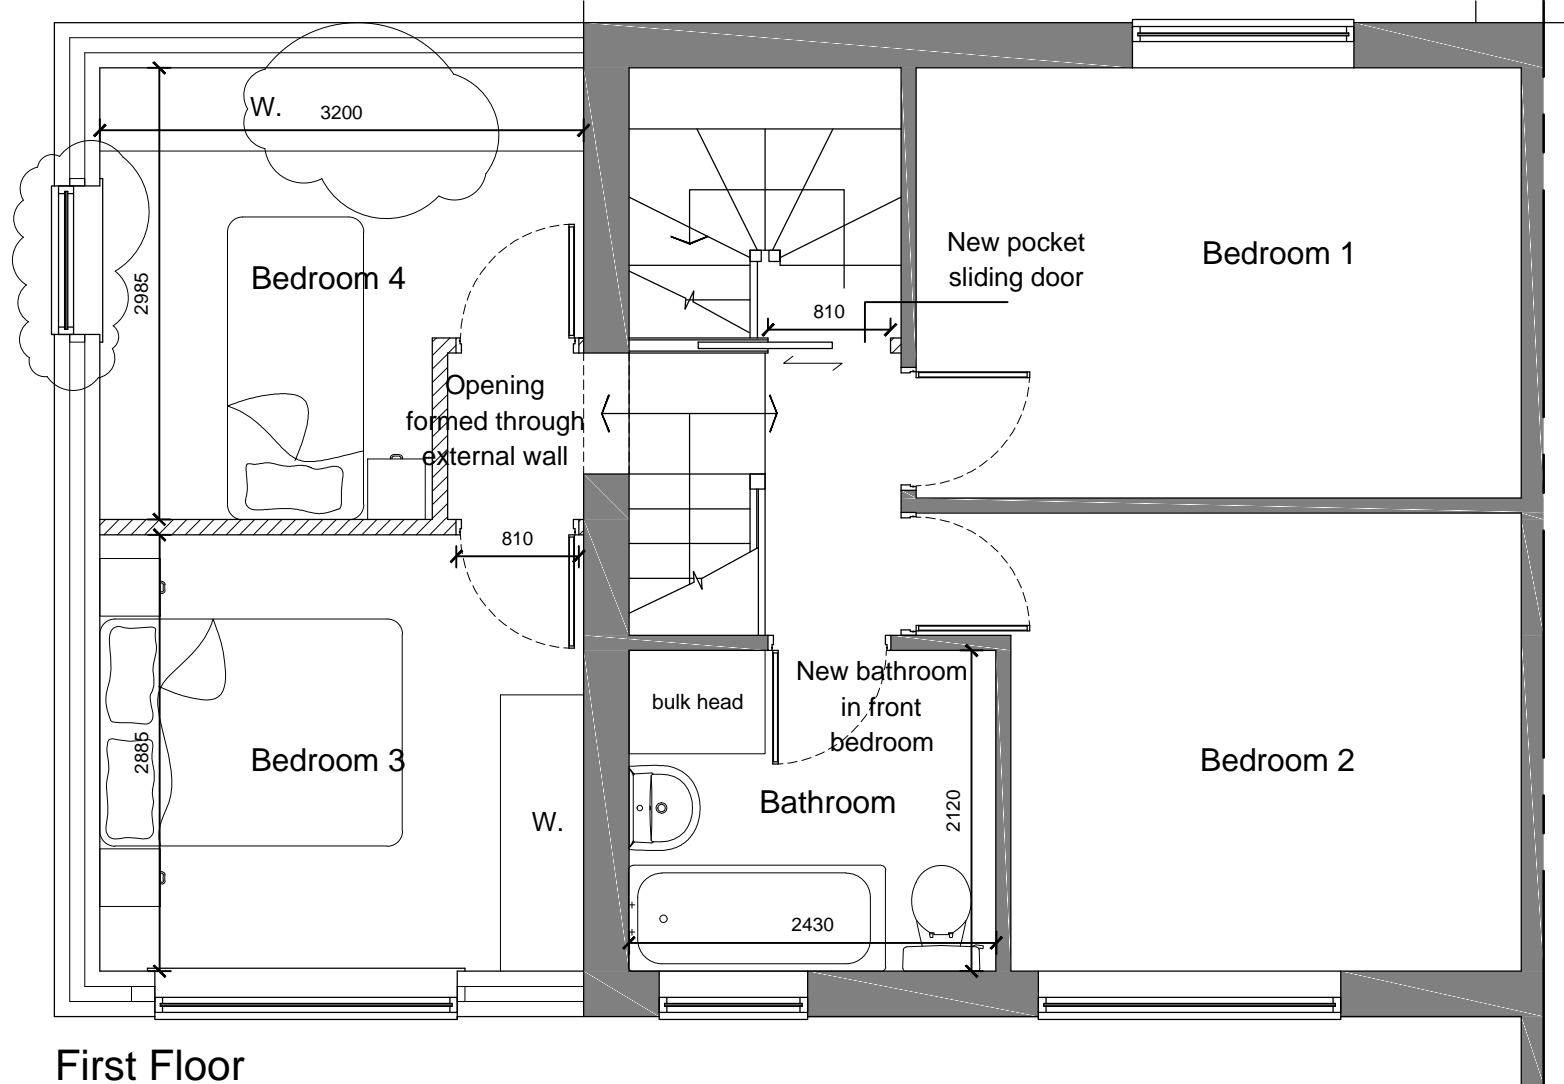

First Floor

NOTES

- Do not scale from this drawing.
  - This drawing is copyright.
  - All dimensions to be checked on site prior to the order or manufacture of any goods.
- Revisions:**  
 A - Hipped roof and side extension reduced to 3.5m. Bedroom 4 window moved to side elevation. May 2021