


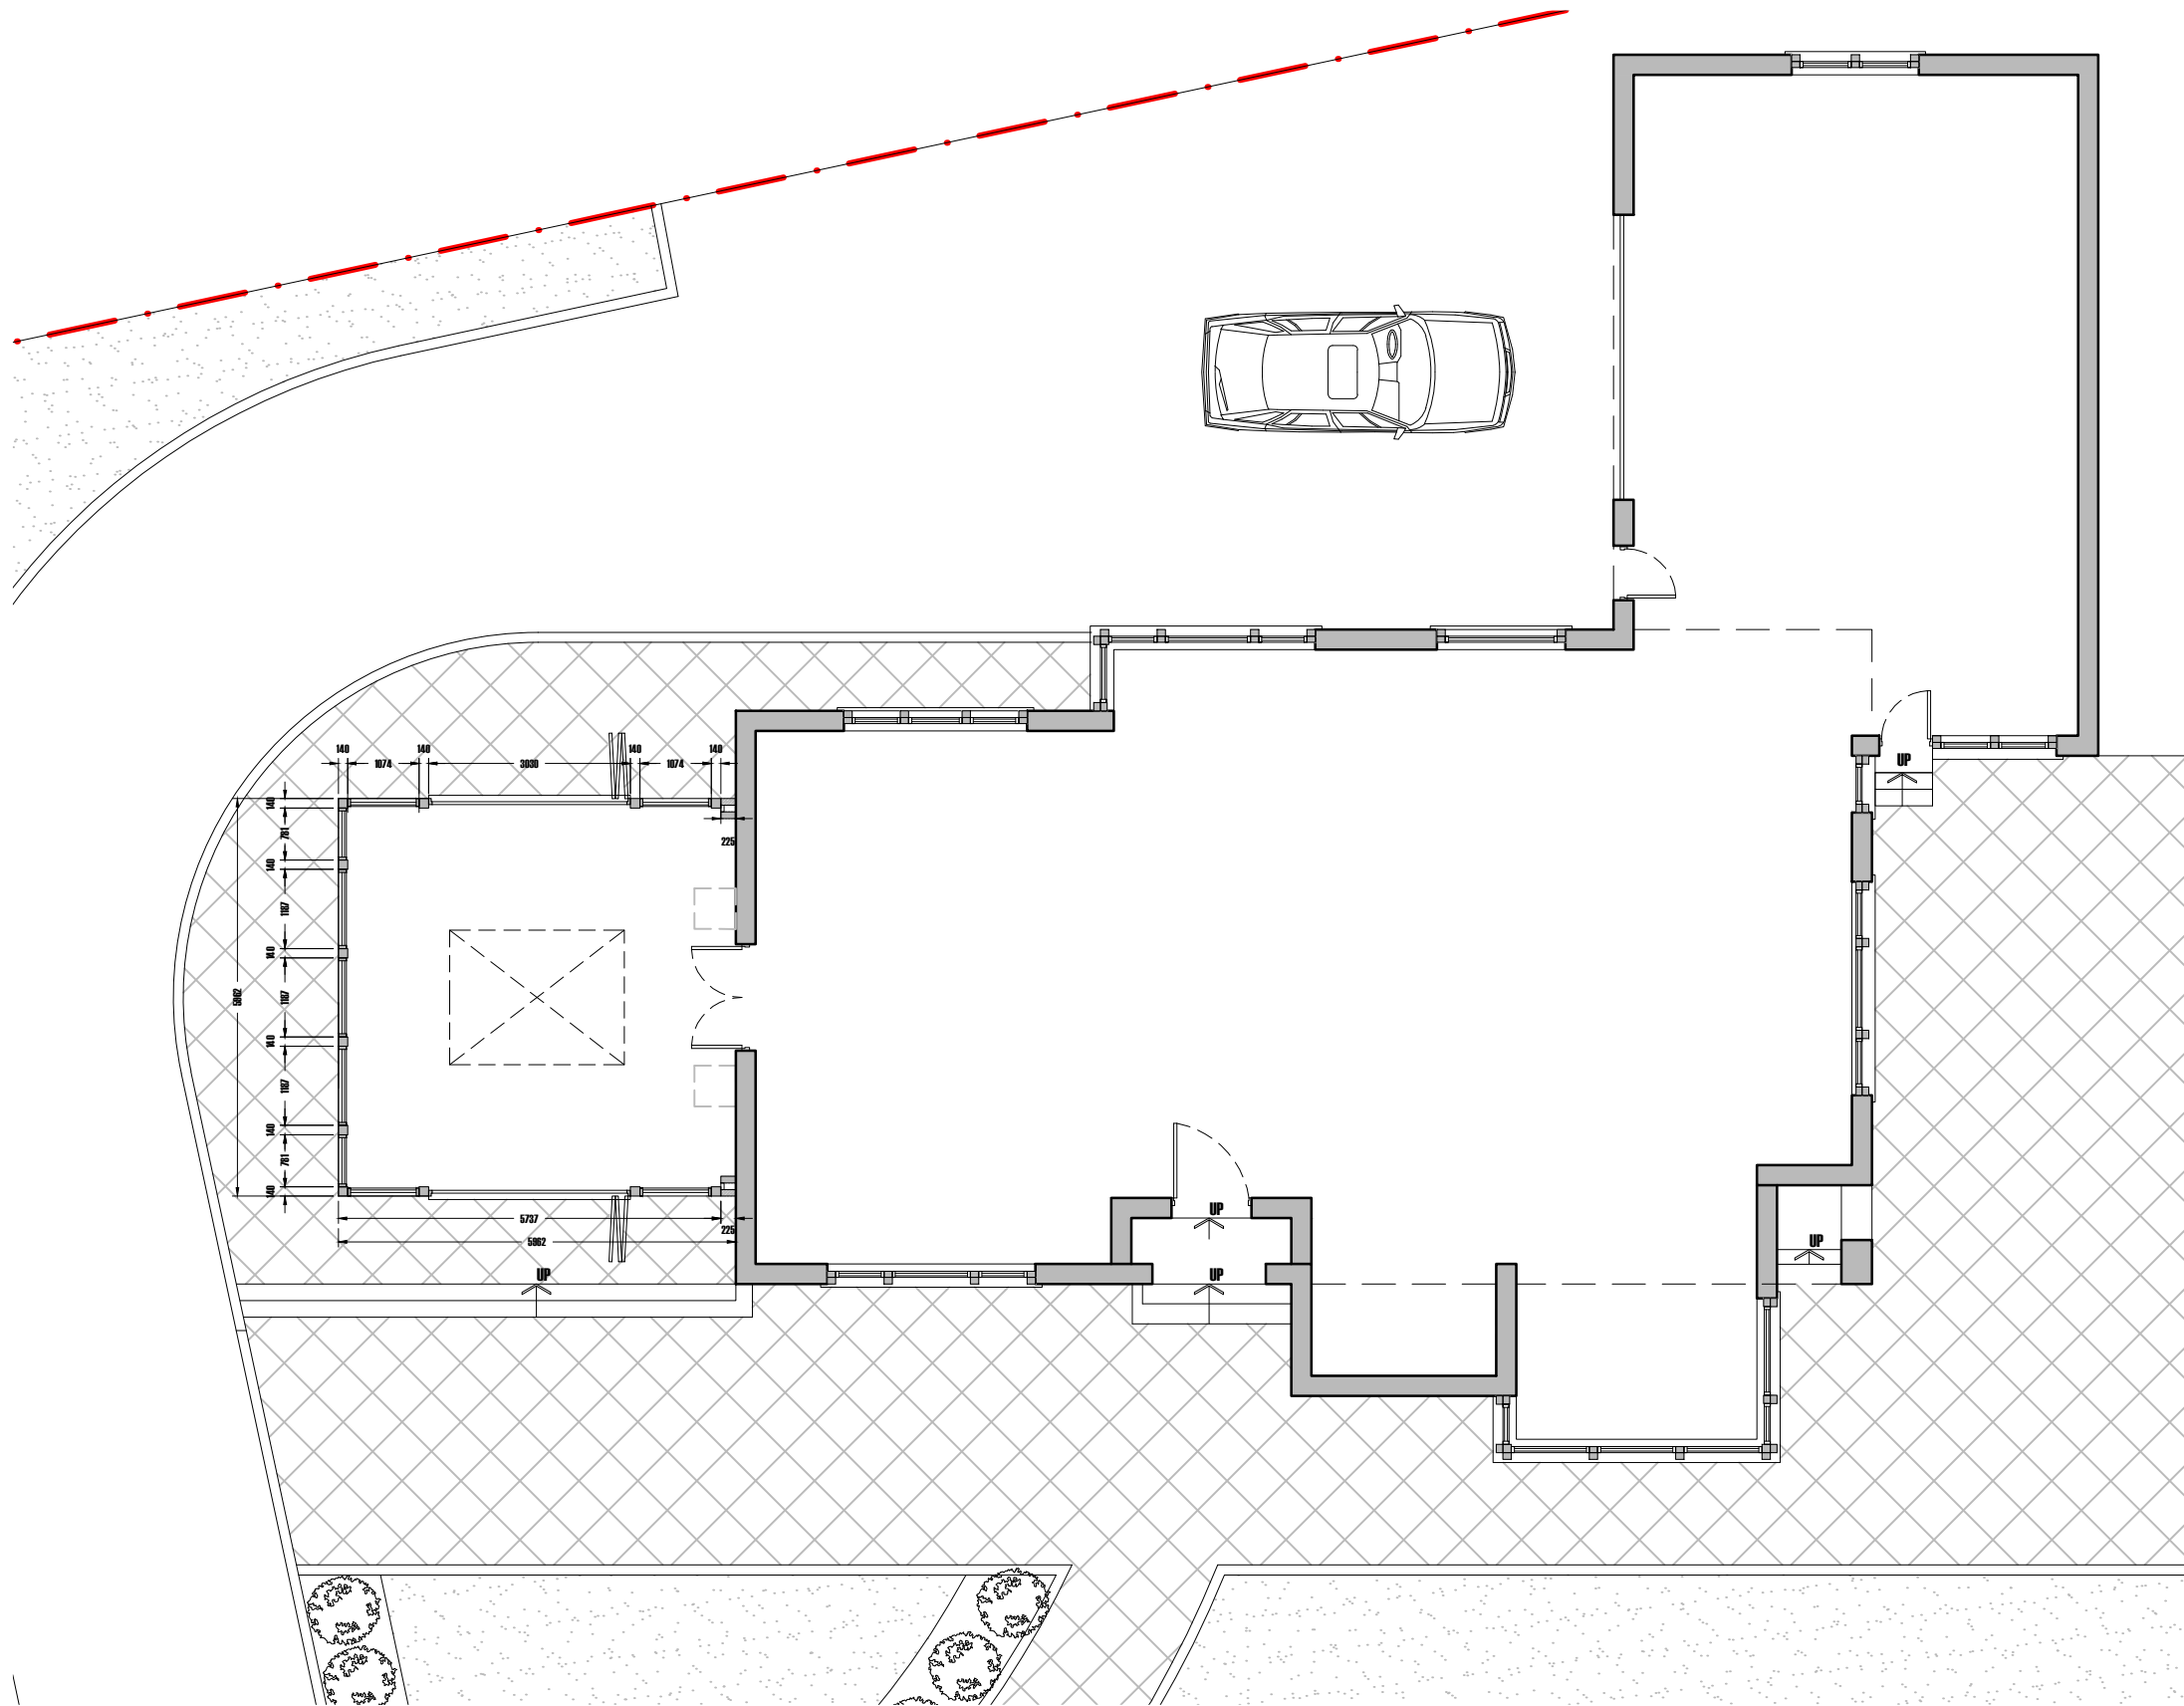

PROPOSED GROUND FLOOR PLAN
1:25 @ A1 _ 1:50 @ A3

Proposed Ground Floor Plan		
Laverock House, Waters Road, Marsden		
SCALE AT A1: 1:25	SCALE AT A3: 1:50	DATE 10 Nov 2020
JOB NO. 125	DRAWING P201	REV B