
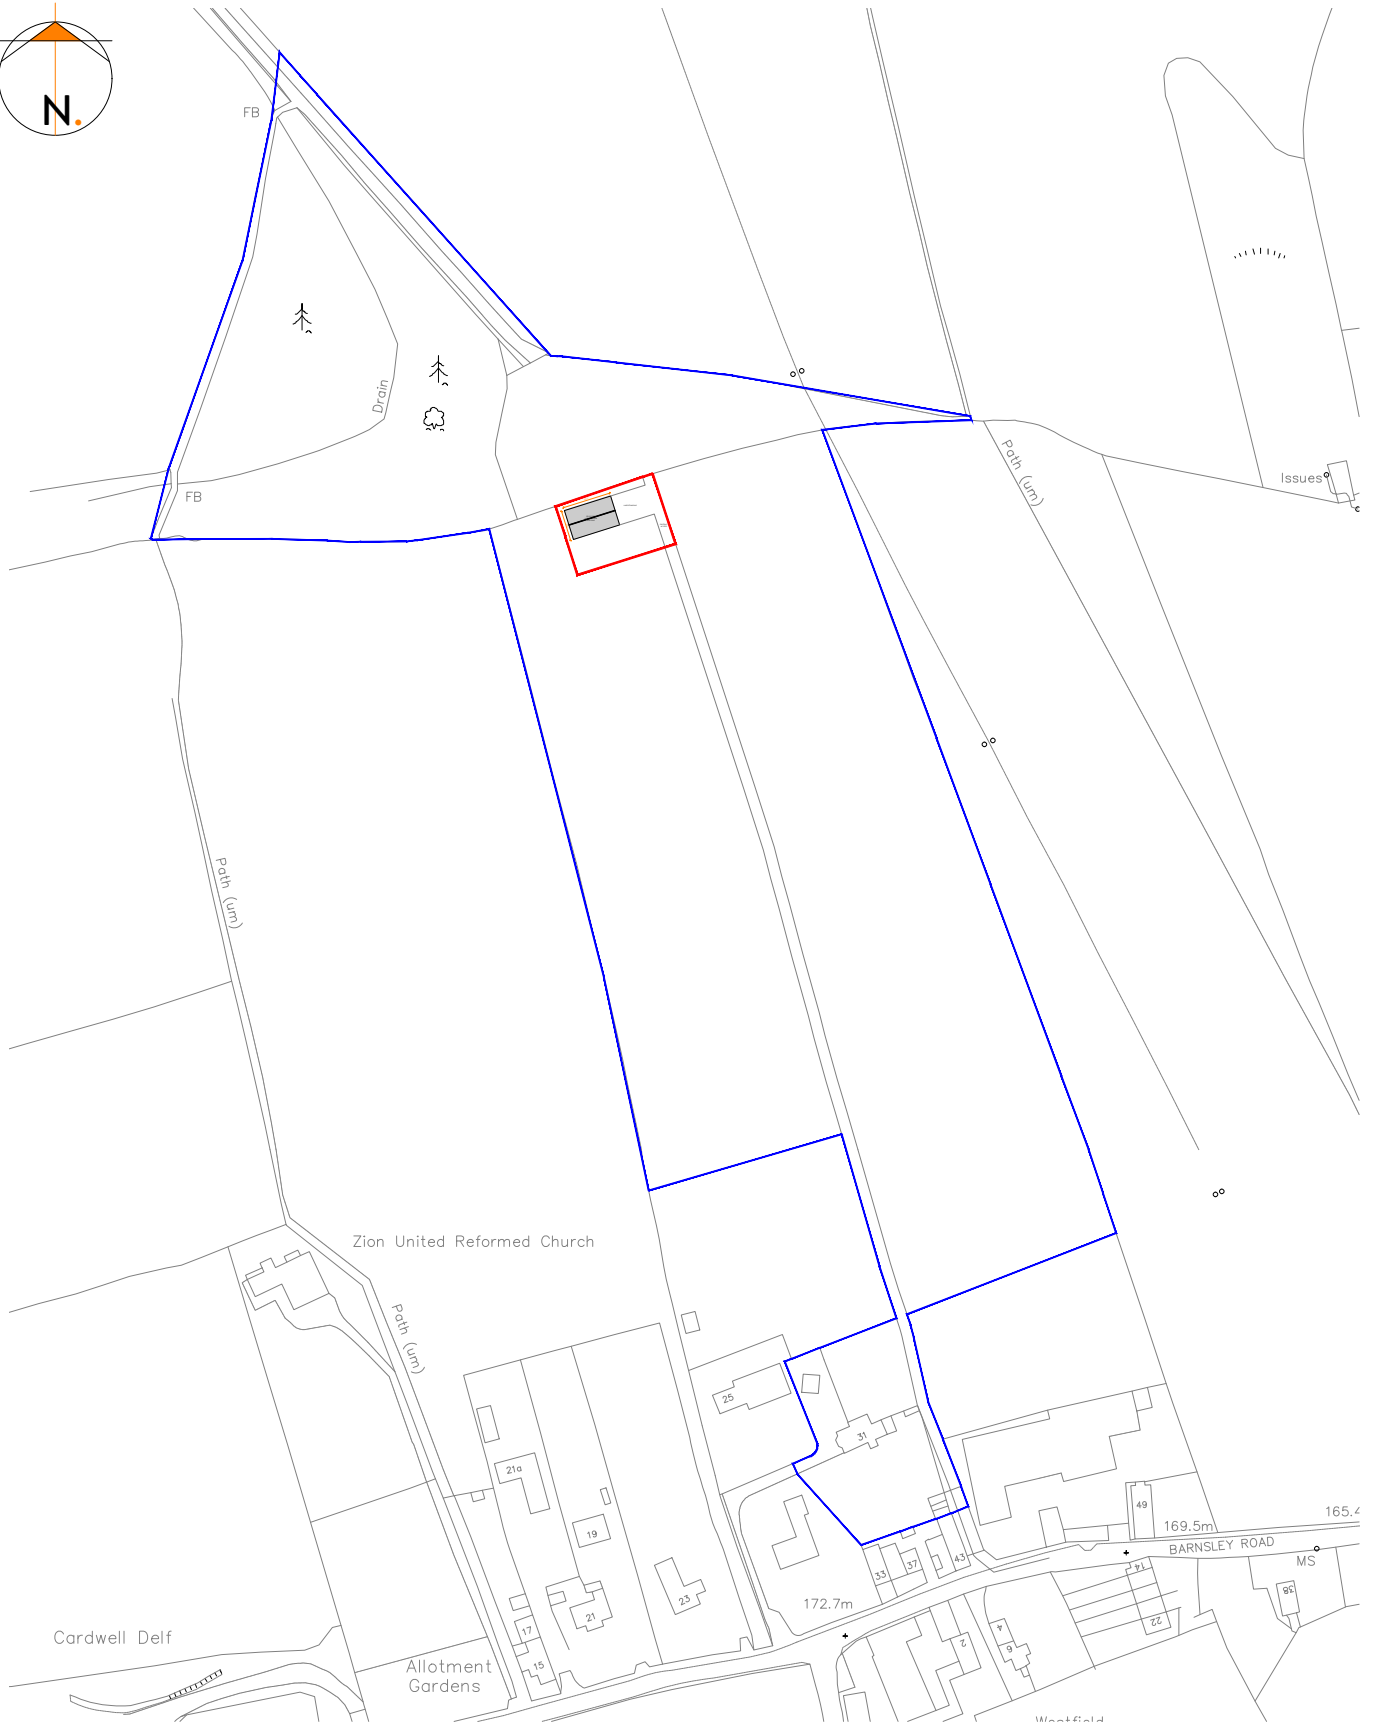


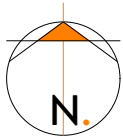

LOCATION PLAN.
1:2500

REVISION	DESCRIPTION	DATE	STATUS	PROJECT TITLE
-	-	-	PLANNING DRAWING	BARNLEY ROAD
-	-	-	ORANGE DESIGN STUDIO. ARCHITECTURAL PRACTICE	DRAWING TITLE
-	-	-		LOCATION PLAN
-	-	-	hello@orangedesignstudio.co.uk 59A, Huddersfield Road, Mirfield, WF14 8AA orangedesignstudio.co.uk 01924 650930 COPYRIGHT © ORANGE DESIGN STUDIO LIMITED	SCALE
-	-	-		1:2500
-	-	-		PAPER SIZE
-	-	-		A4
-	-	-	CLIENT	DRAWN
-	-	-		JH
-	-	-	MR. KELLY	CHECKED
-	-	-		JH
-	-	-		DATE
-	-	-		12/2/21
-	-	-		REVISION
-	-	-		A