


*location plan*  
SCALE 1:1250

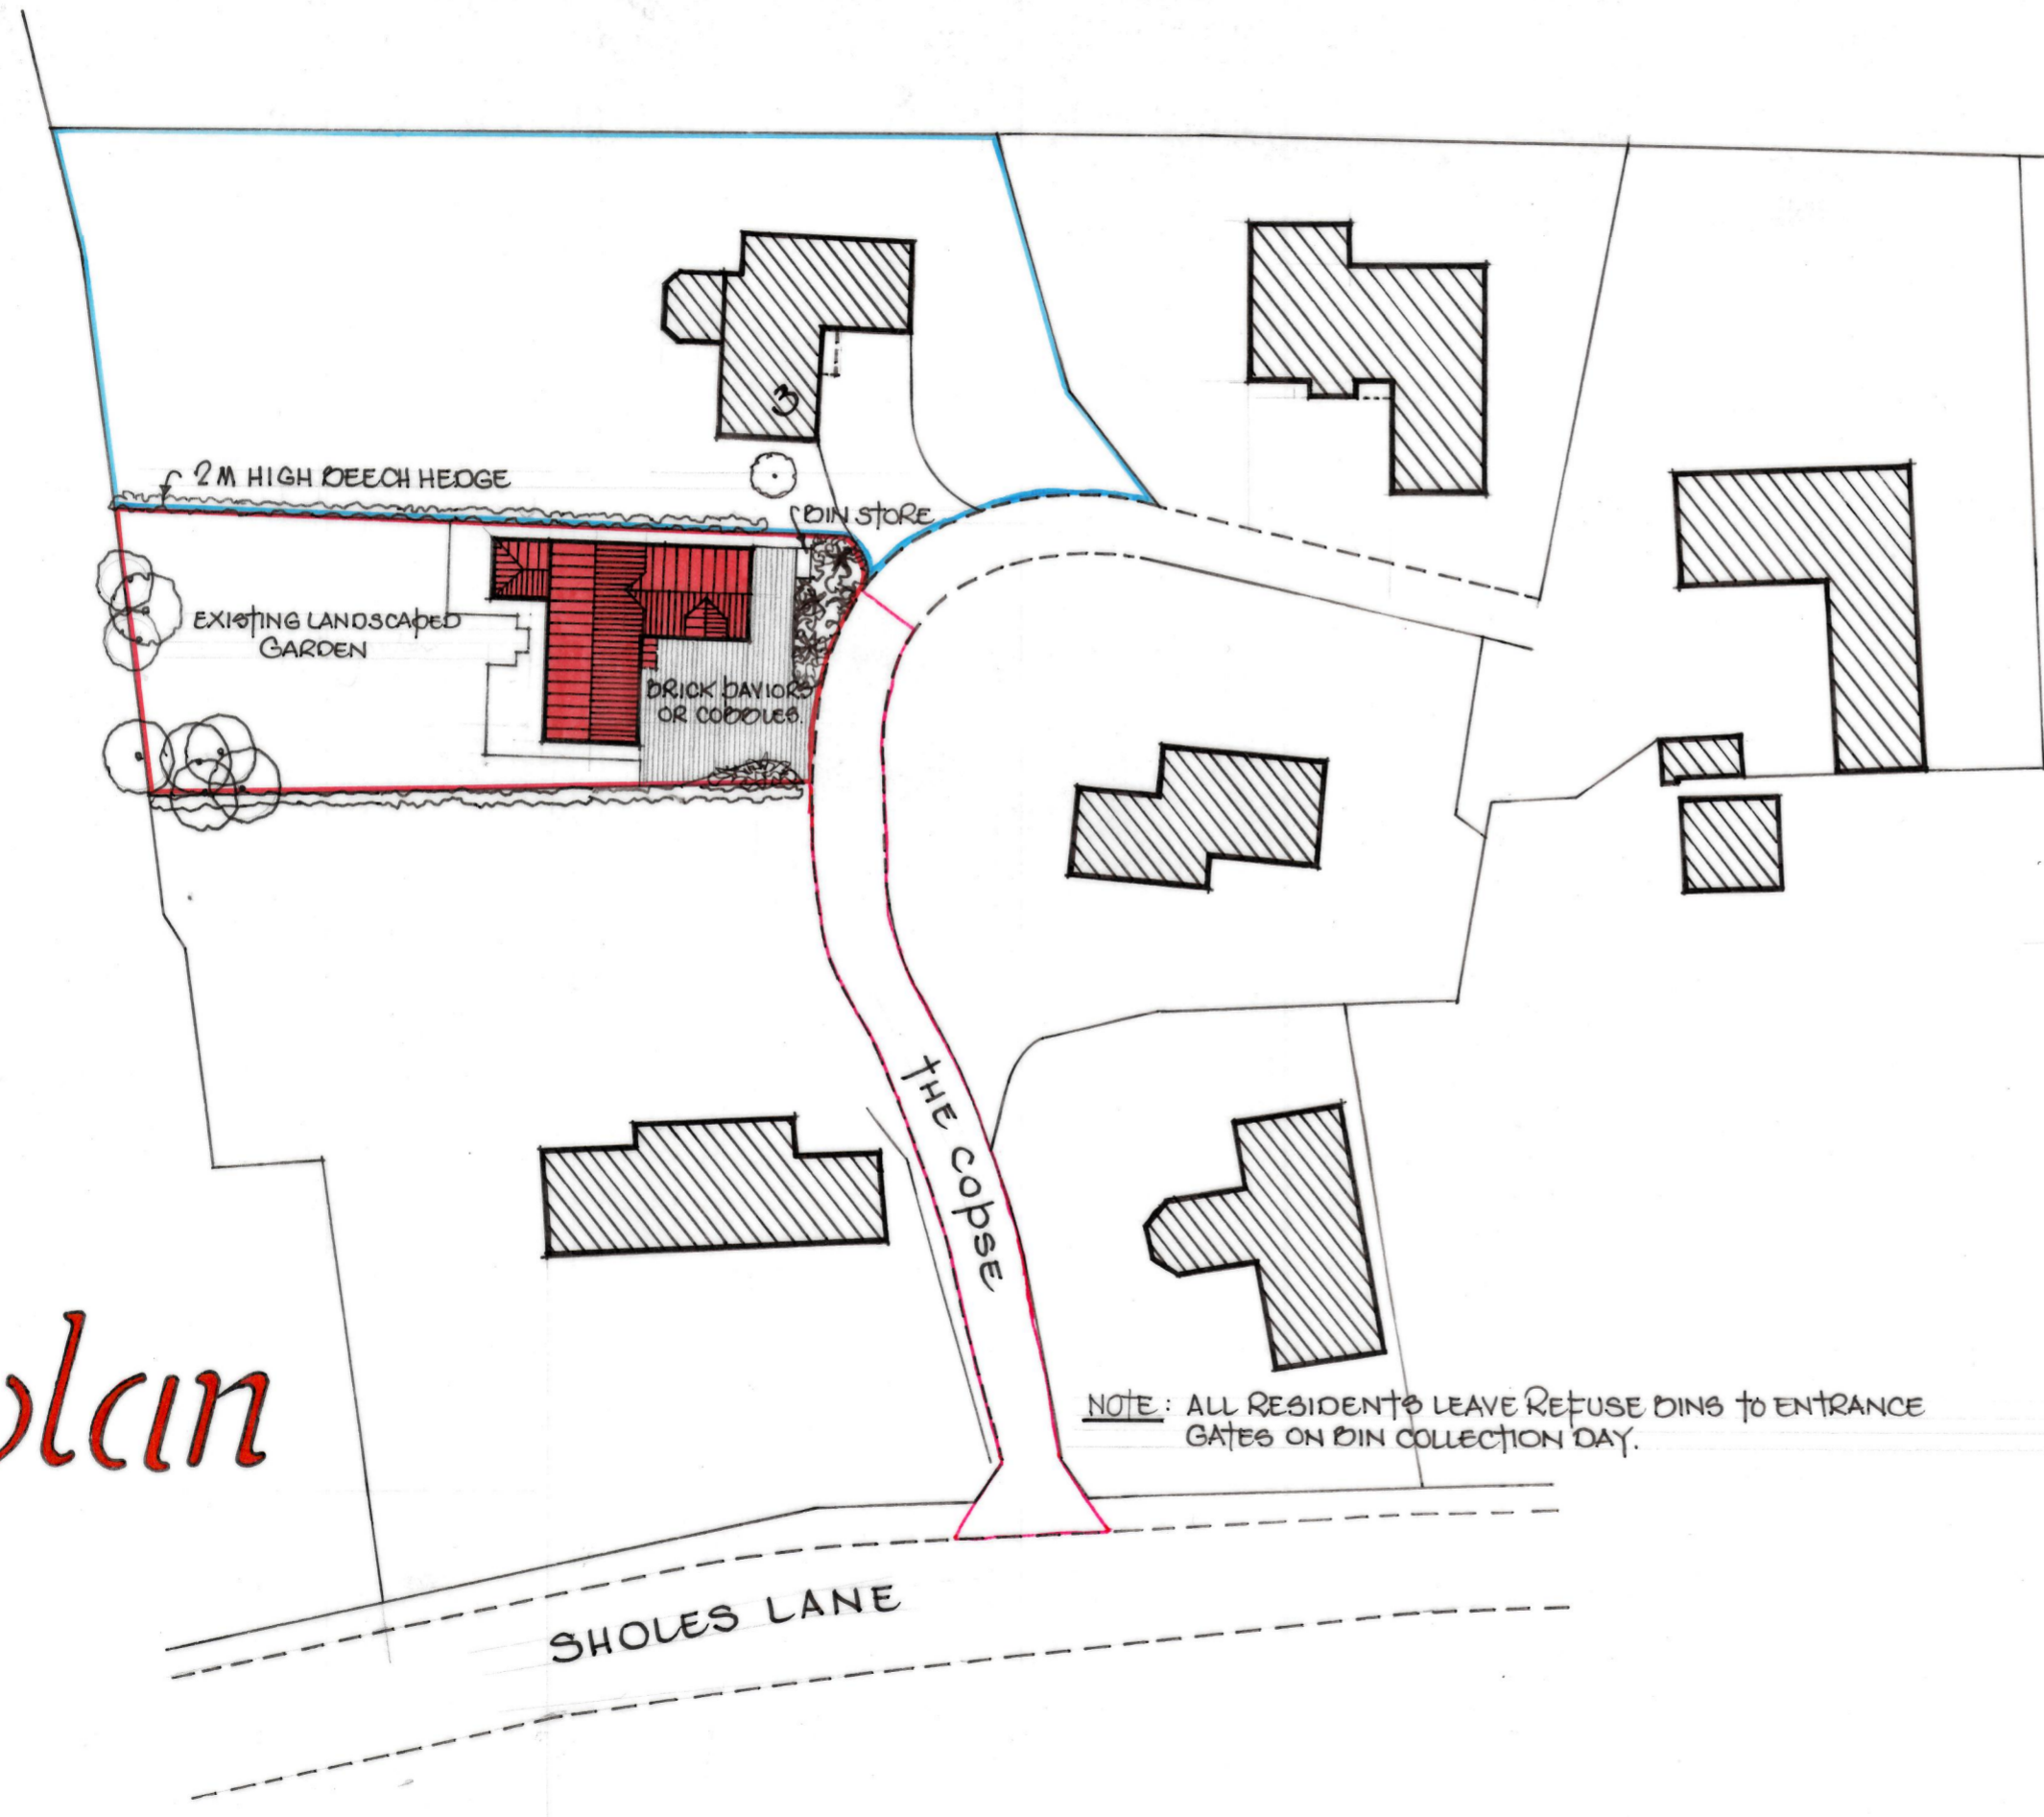

*block plan*  
SCALE 1:500

NOTE: ALL RESIDENTS LEAVE REFUSE BINS TO ENTRANCE GATES ON BIN COLLECTION DAY.

*Mr. & Mrs. D. G. Thornborrozu*

3, THE COPSE,  
SCHOLES,  
CLECKHEATON,  
DD19 6NE

FEBRUARY, 2021.