

DO NOT SCALE IF IN DOUBT ASK


No part of this drawing may be reproduced without prior written permission from J M H Design
J M H Design reserves all copyrights on its designs.

THIS DRAWING IS INTENDED FOR PLANNING AND BUILDING REGULATION SUBMISSIONS ONLY - AND SHOULD NOT BE USED AS A WORKING DRAWING FOR BUILDING PURPOSES

BOUNDARIES, ANGLES & DIMENSIONS ARE TO BE CHECKED ON SITE BY THE MAIN CONTRACTOR PRIOR TO COMMENCEMENT OF WORKS

CDM Regulations

Contractor to comply fully with managing for Health and Safety - Construction (Design and Management Regulations 2015)

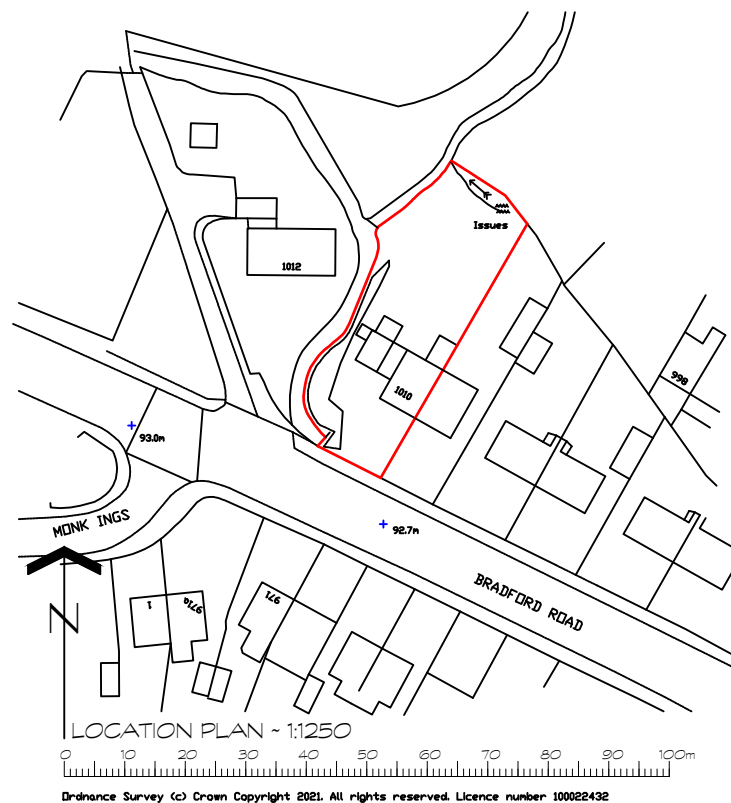

REV	DETAILS	DATE	INITIAL
A	ROAD NAMES ADDED	18/02/21	MH

PROJECT SINGLE STOREY REAR EXTENSION
& INTERNAL MODIFICATIONS

CLIENT MR MRS M GARbutt
1010 BRADFORD ROAD
BIRSTALL WF17 9JD

TITLE LOCATION PLAN

DRG No. MB/01A SCALE 1:1250 @ A4

DRN BY MH DATE 27/01/21

jmh.design
architectural & interior consultants

Poplar Studios, 12 Liversedge Hall Lane,
Liversedge, West Yorkshire. WF15 7DB

t: 01924 518 592
e: info@jmhdesign.co.uk