


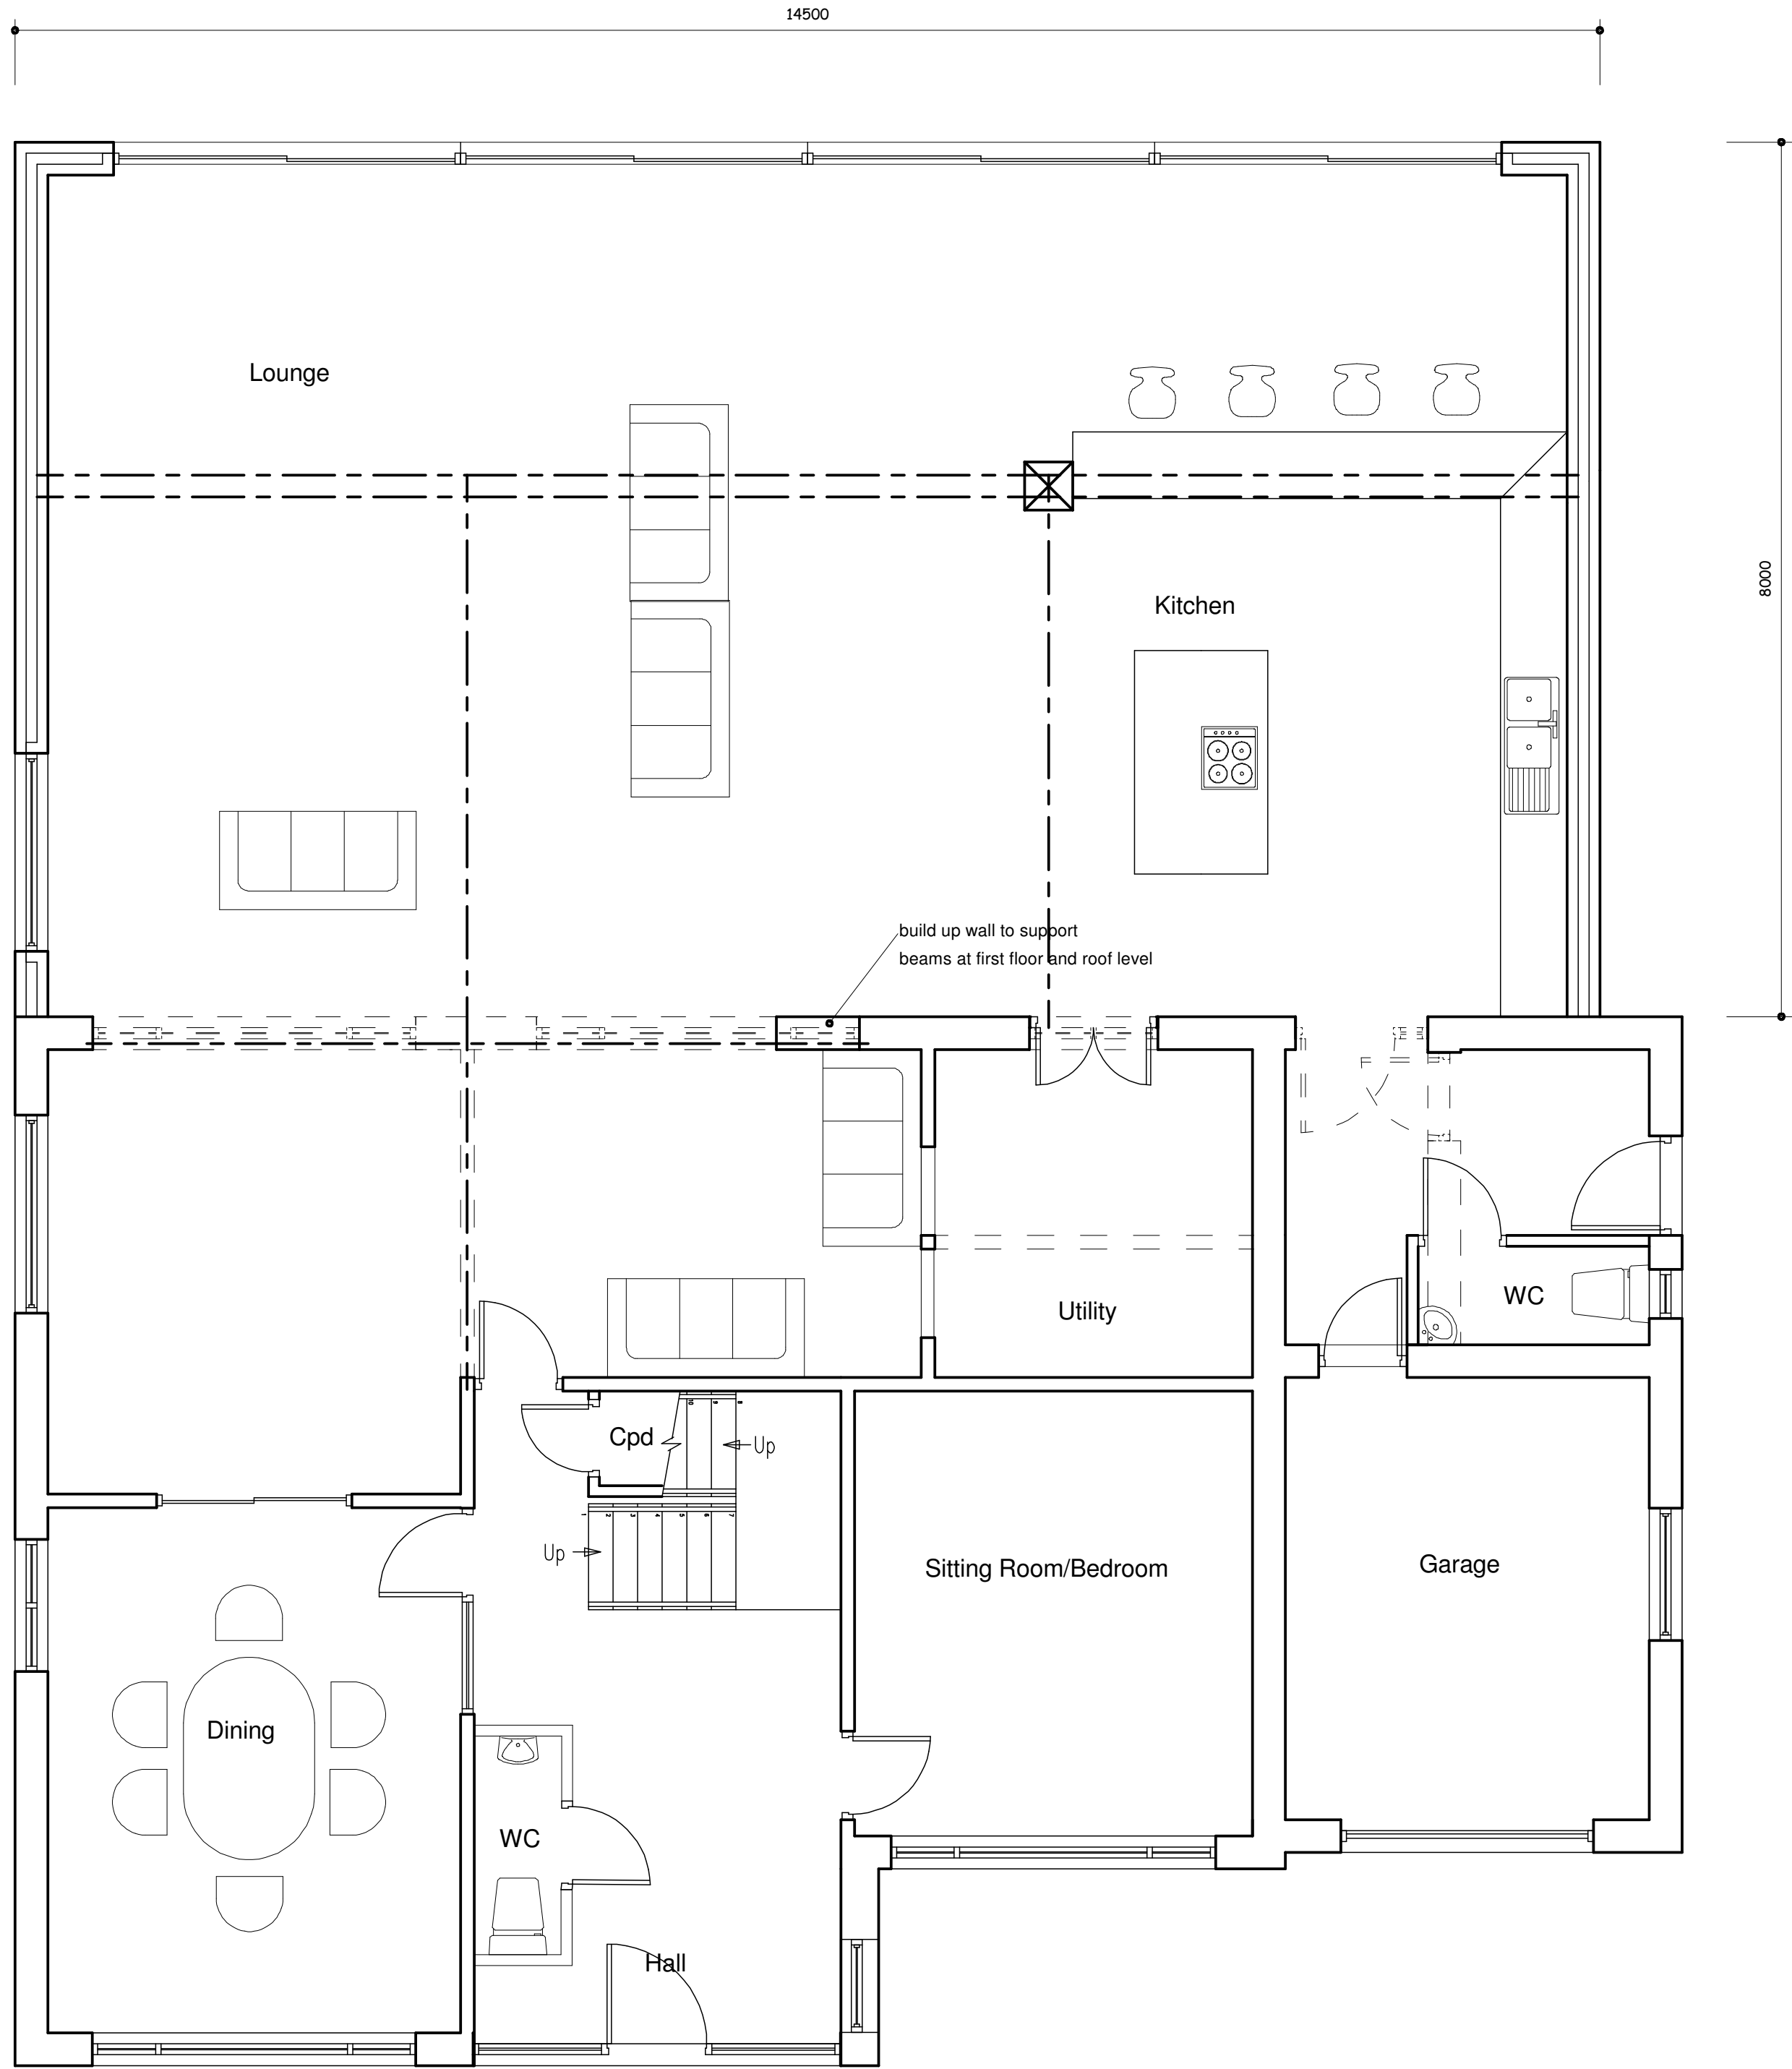


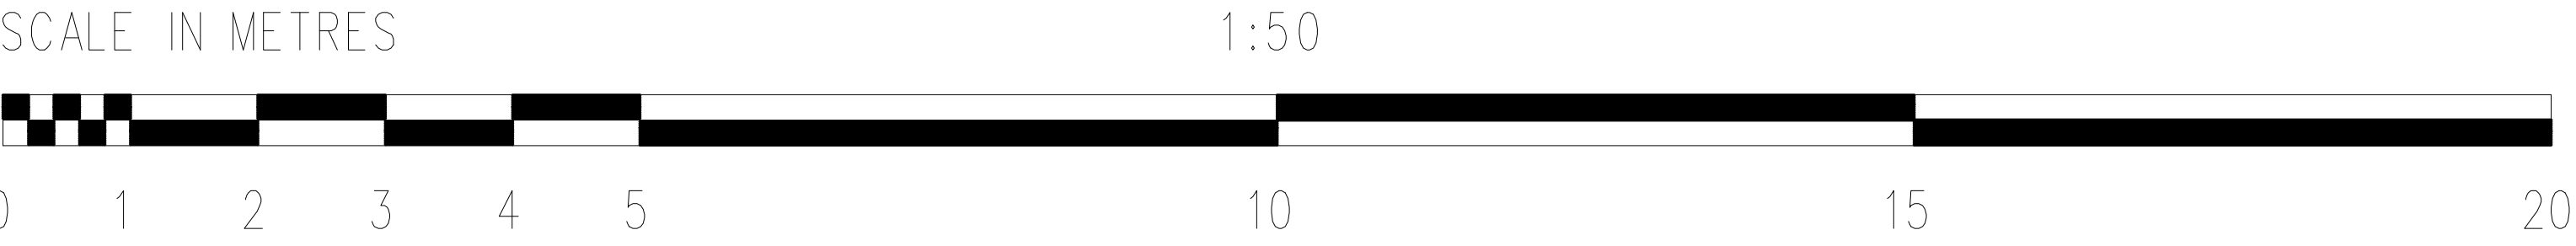

GROUND FLOOR PLAN

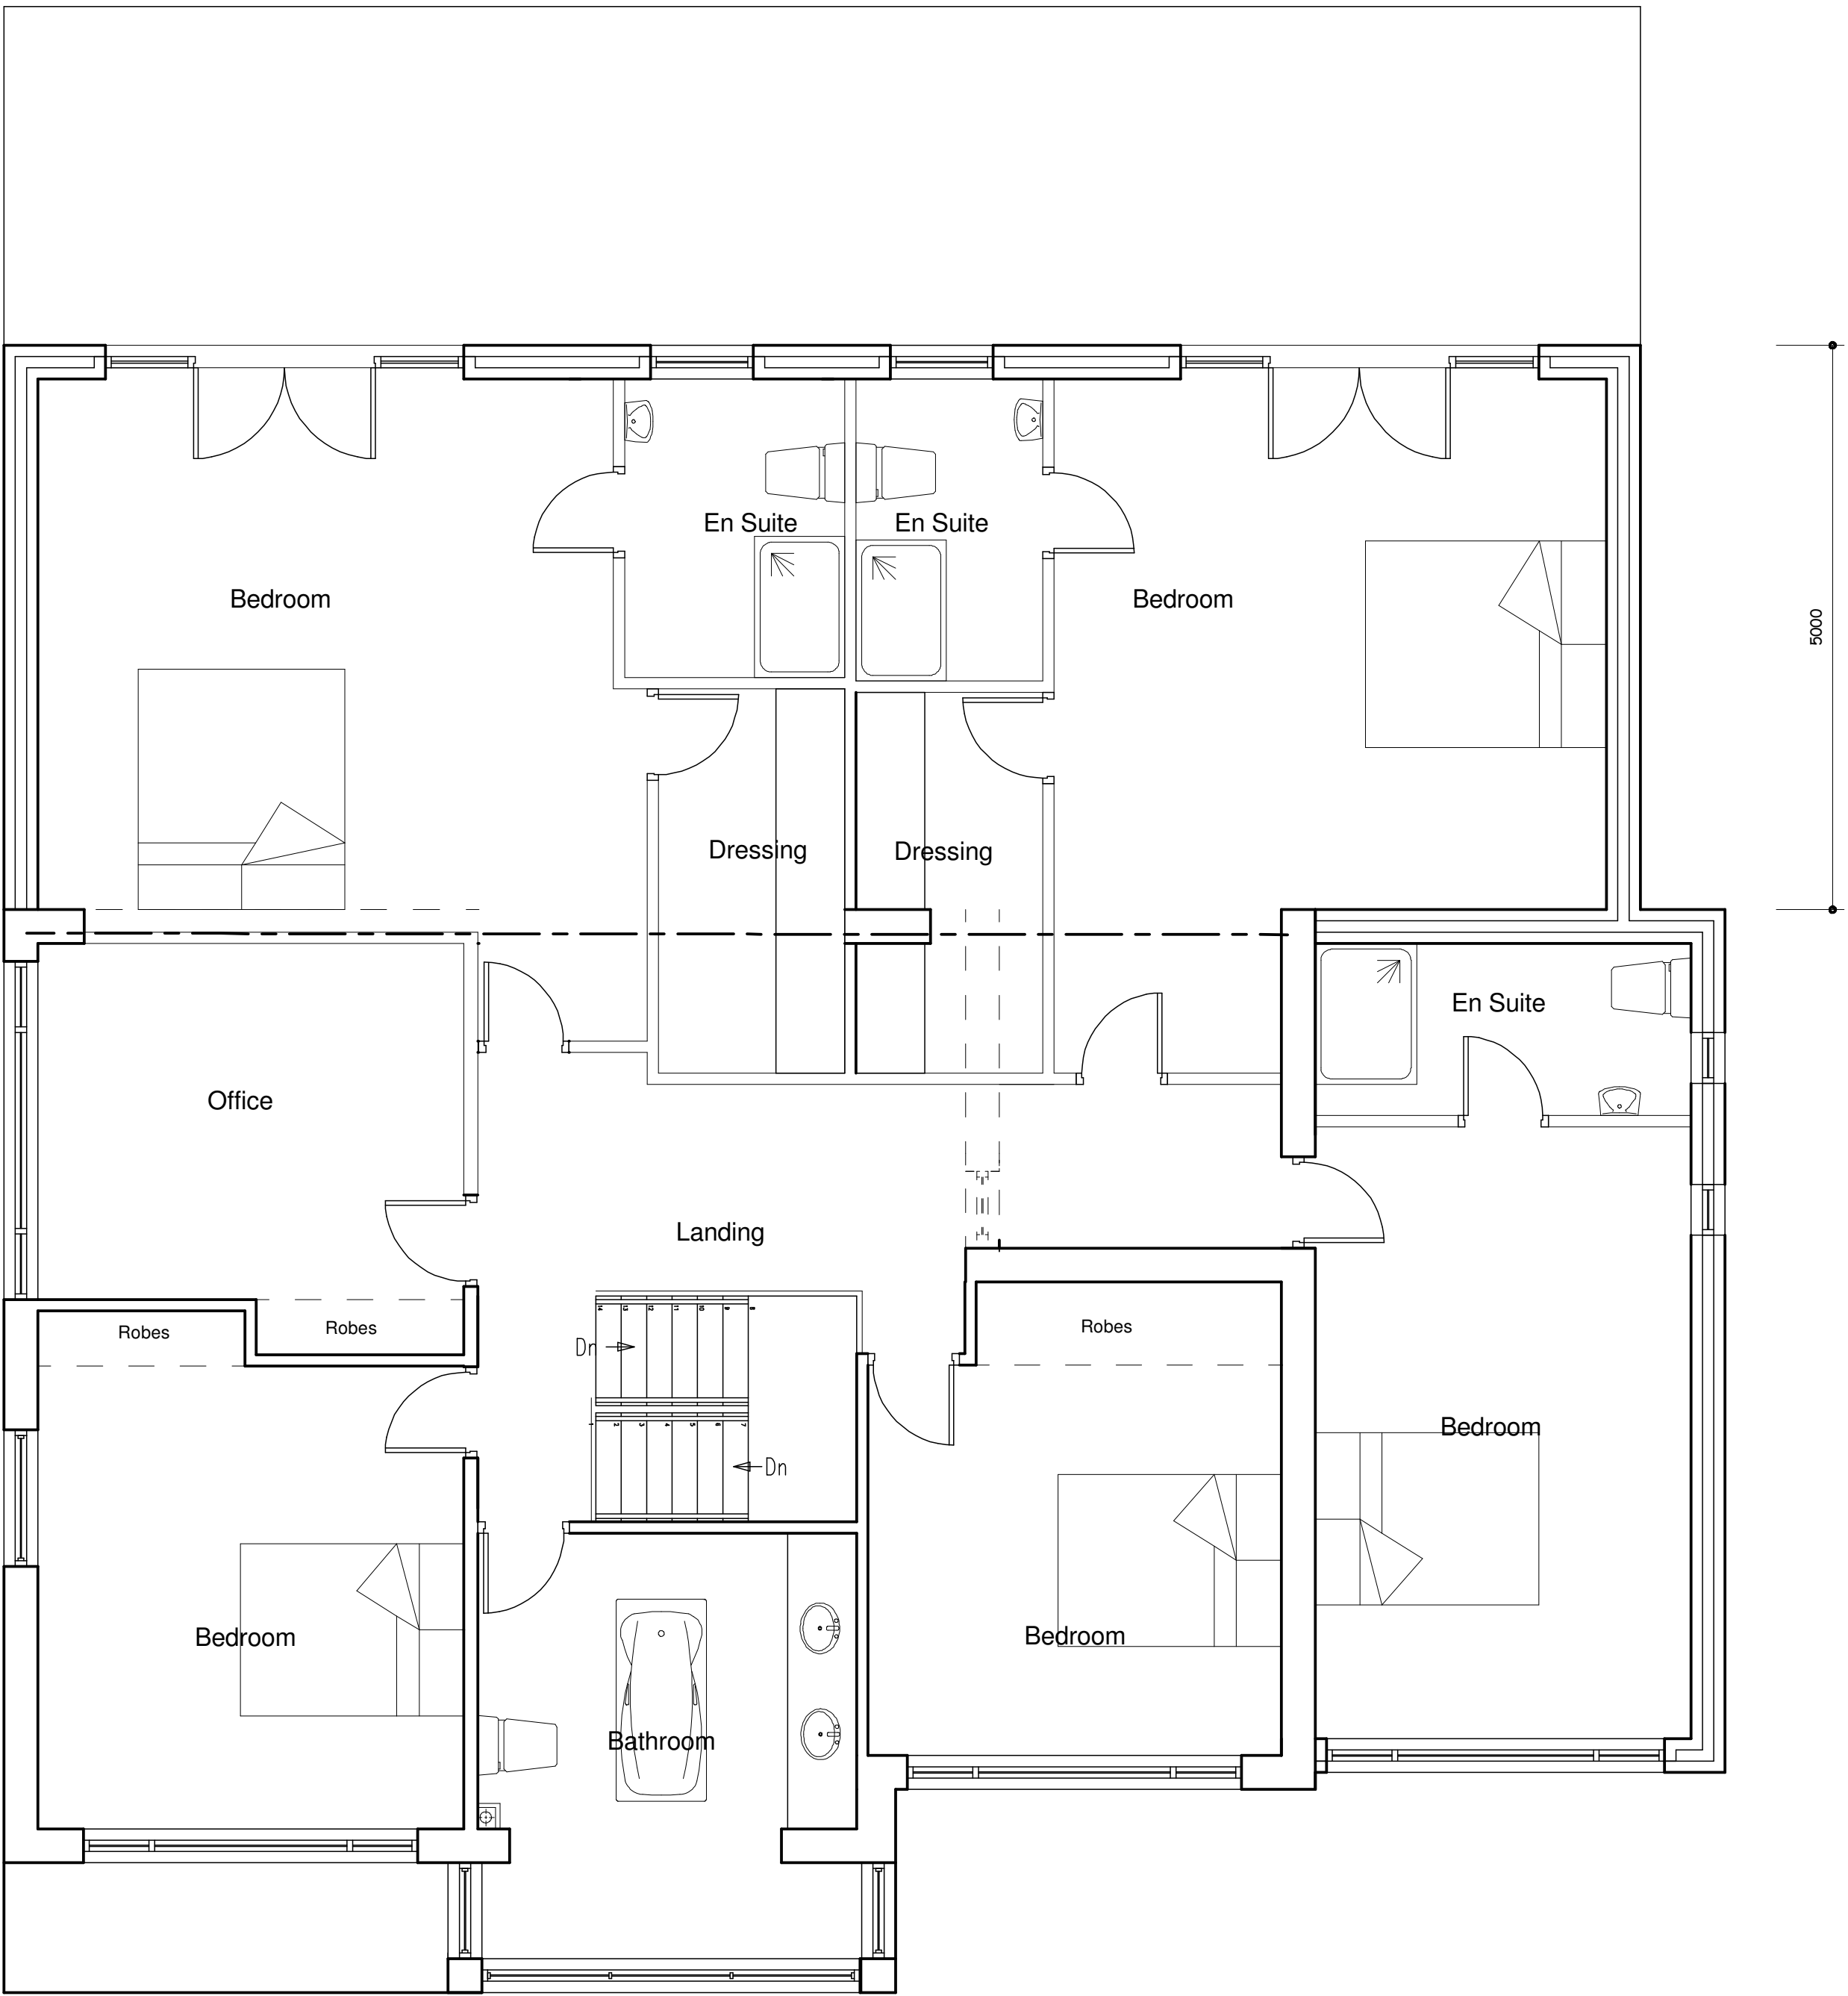

FIRST FLOOR PLAN

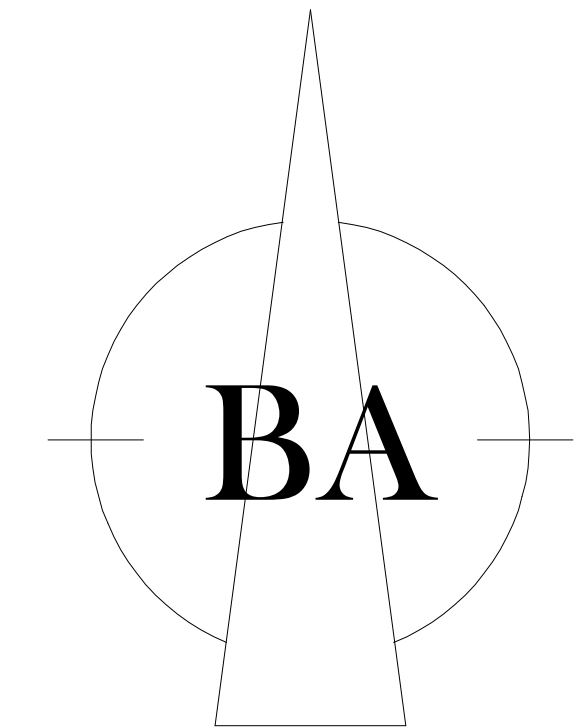

Brunswick Architectural 6, Warneford Road, Huddersfield, HD4 5TW Mobile: 07860 354023 E-Mail: mick@brunswickstates.com	
CLIENT:	Mr & Mrs A Zarif
TITLE:	Proposed Extensions at 4 Hopton Hall Lane, Mirfield
NOTES:	This drawing is for Building Control & Planning Permission purposes only. Brunswick Architectural accept no liability for errors or omissions. The drawing may be used for estimating purposes, but the Principal Contractor must cost fully from a site investigation. The Contractor is responsible for checking site dimensions, materials etc, and all building work, such work being checked by Building Control on site, as may be appropriate. Brunswick Architectural disclaim any liability for works carried out.
Revisions:	REV A front extension shortened in line with ex.
PROPOSED FLOOR PLANS	
SCALE:	1:50 @ A1
DATE:	16 Nov 2021
DRG No20_151.1.1A	