
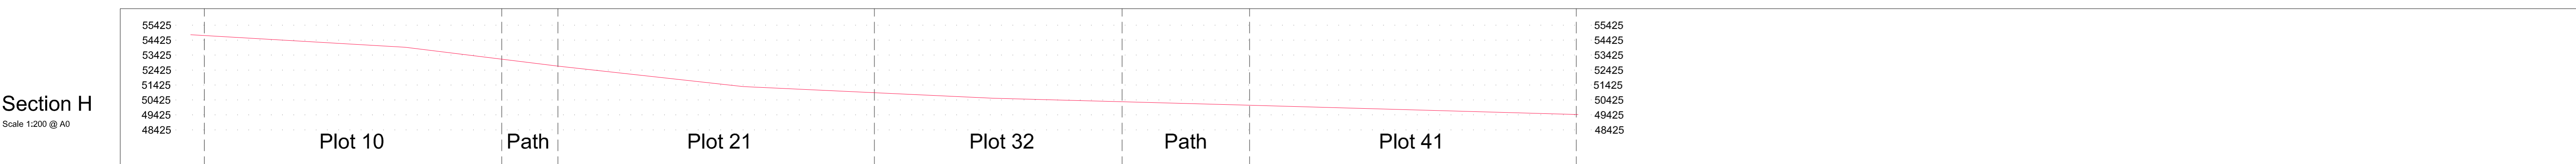
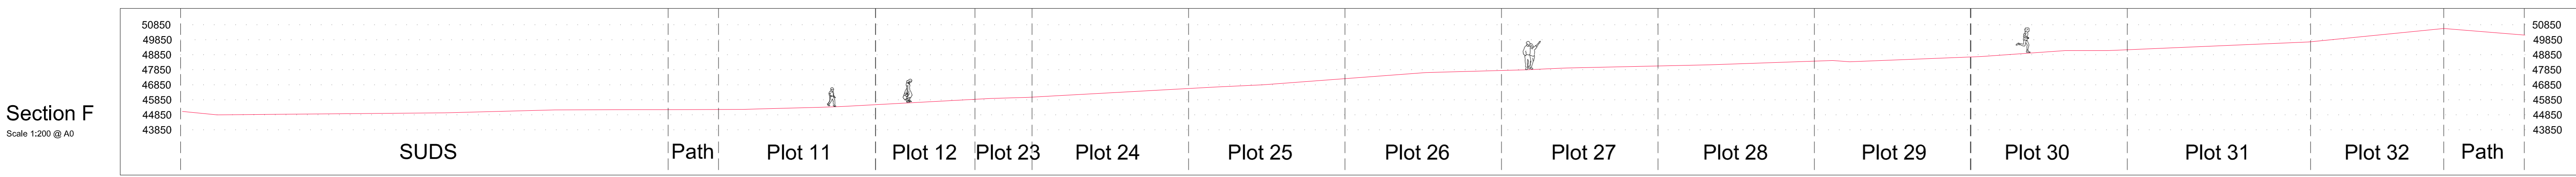
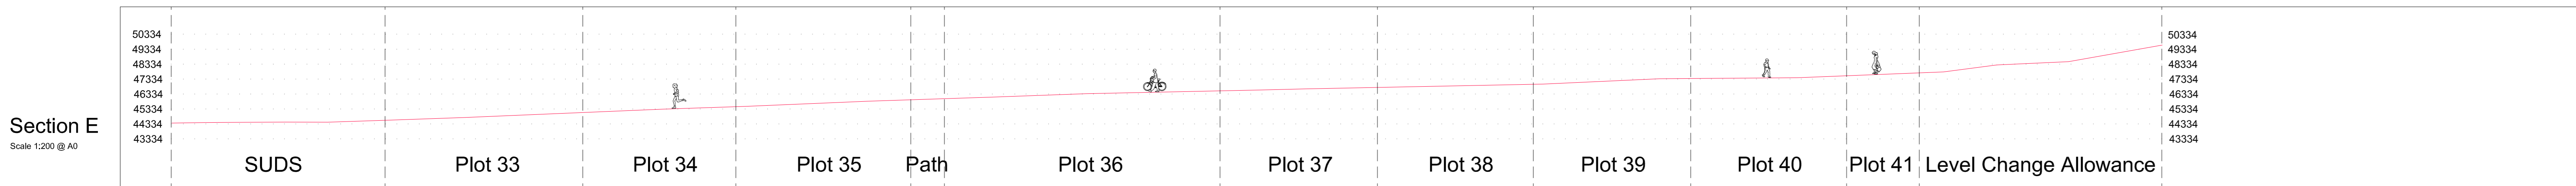
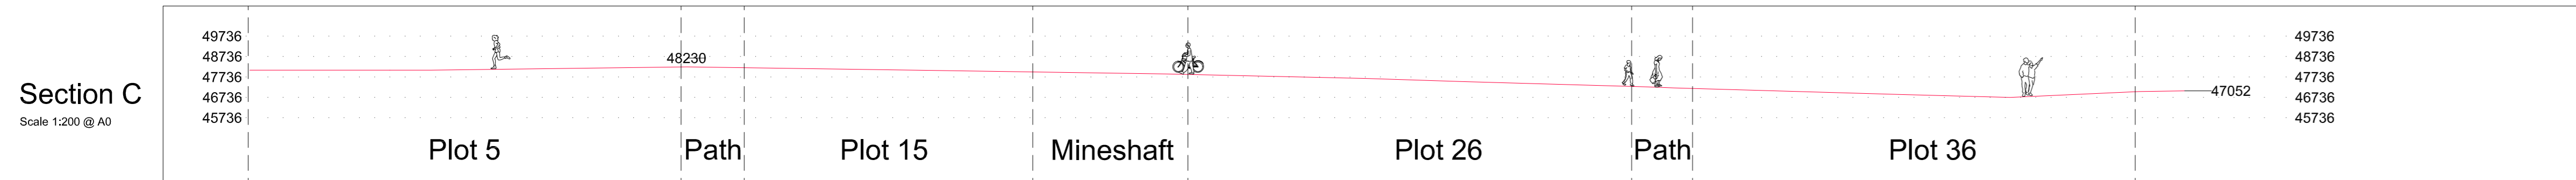
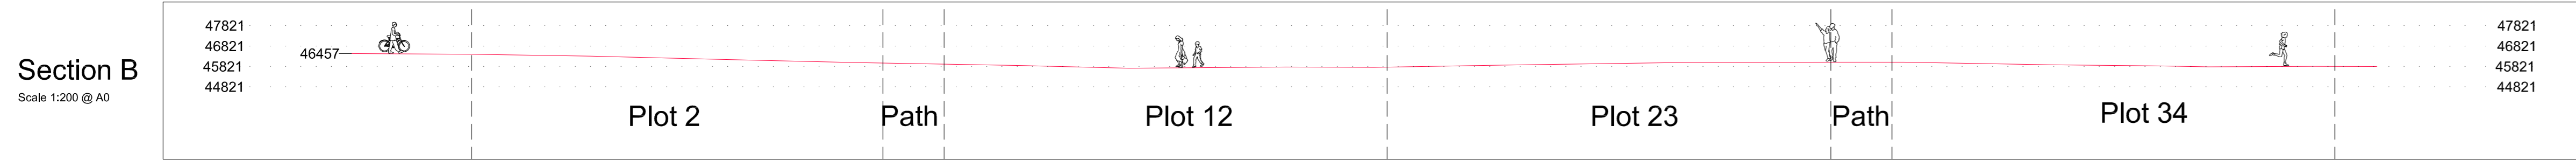
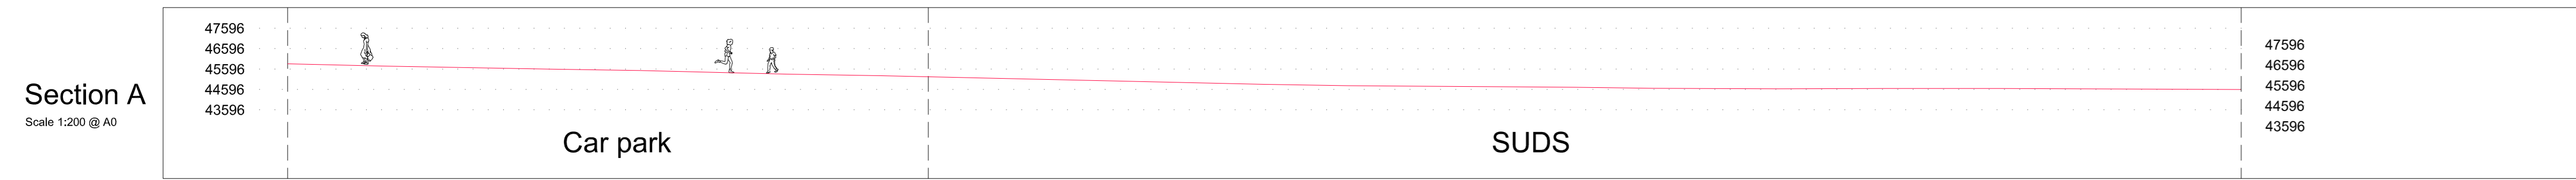
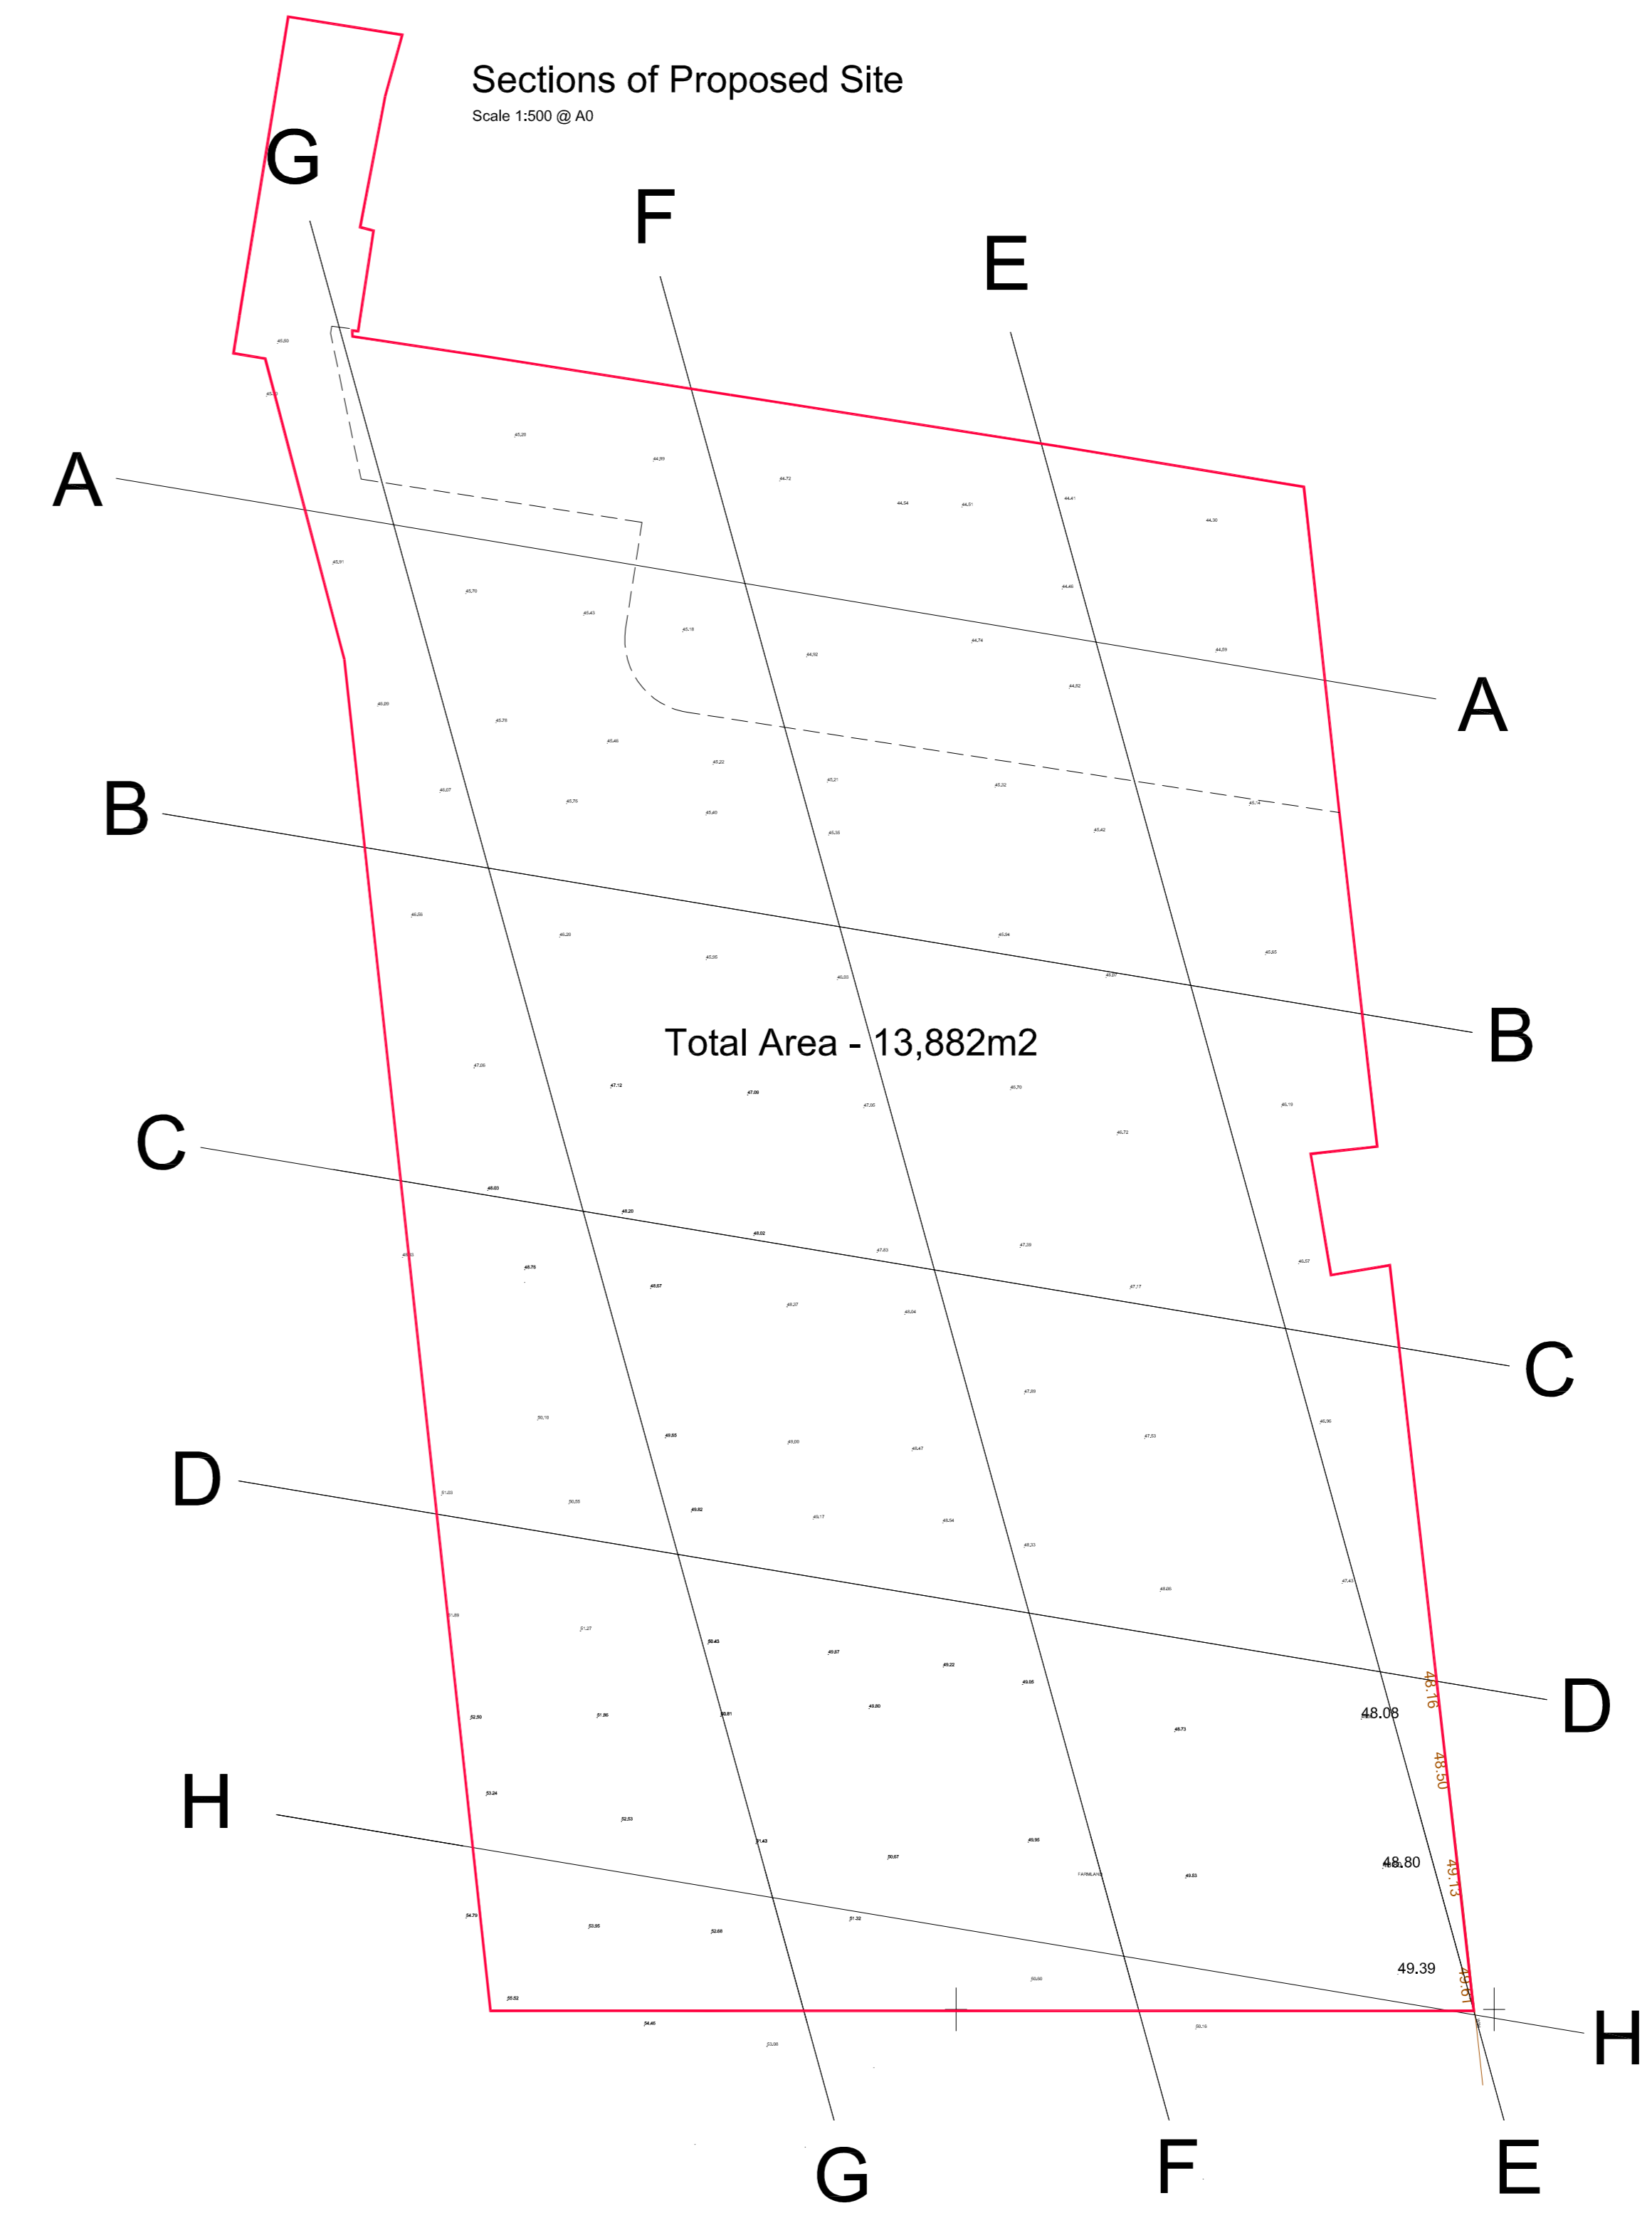


Notes

THIS DRAWING READ IN CONJUNCTION WITH:

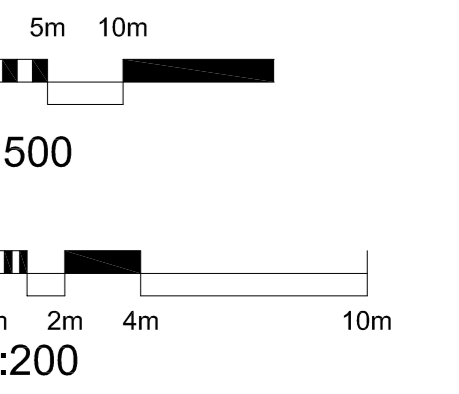

Rev	Description	Date	Dr by	App by
P04	Layout Change	22.03.21	TE	IT
P03	Tender Issue	22.02.21	TE	IT
P02	Grade Way Amendment	11.01.21	TE	IT
P01	Planning Issue	26.10.20	TE	IT
Original by		Date created	Dr by	App by
TE		19.07.20	IT	IT

AHR AHR Building Consultancy Ltd
 Norwich Union House
 High Street
 Mundford
 HD1 2LF
 United Kingdom

T +44(0)1484 537411
 F +44(0)1484 530332
 E. Theodoros@ahr-global.com
 www.ahr-global.com

client	Kirklees Council
project	Allotment Relocation
drawing	Proposed Location Proposed Sections
revision number	2020.00326.001
revision description	As Shown
revision status	@A0
drawing number	197911-AHR-AL-SO-DR-A-PL-006
drawing title	P04 Planning

This drawing to be used in conjunction with all related drawings. All dimensions must be checked and verified on site before commencing any work or producing any drawings. The signatory should be notified immediately of any discrepancy. This drawing is copyright and remains the property of AHR.