



Notes


THIS DRAWING READ IN CONJUNCTION WITH :

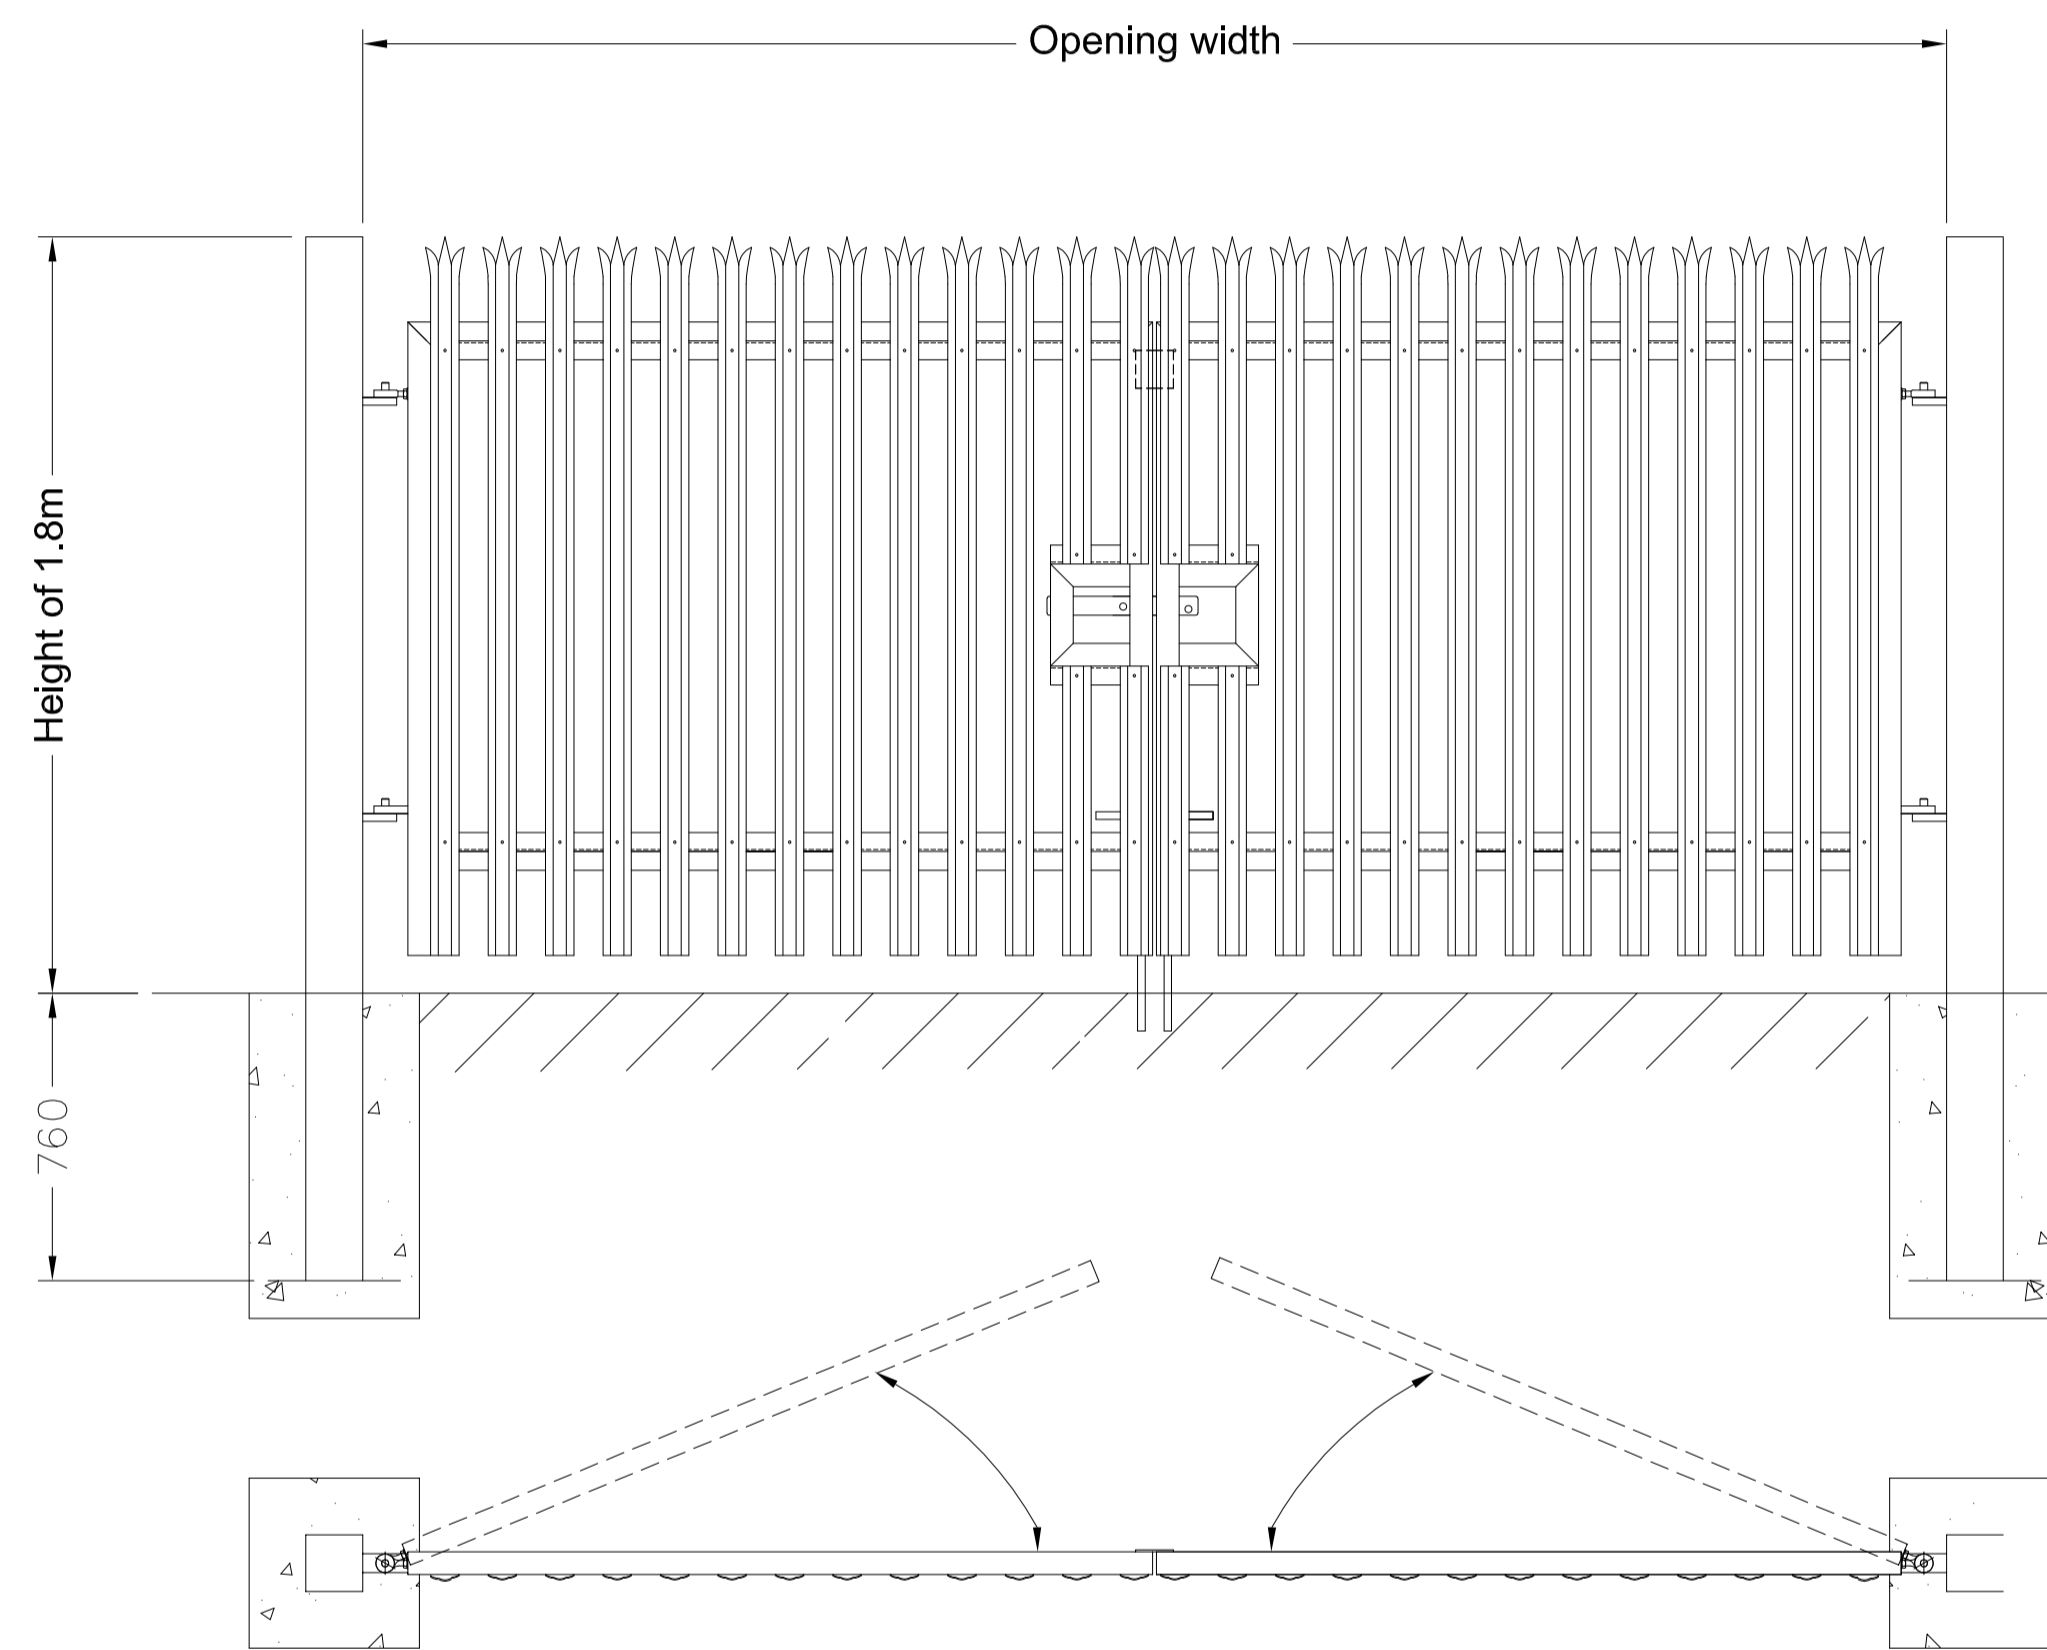


Fence Type A
Palisade Perimeter Gate
Scale 1:20 @ A1

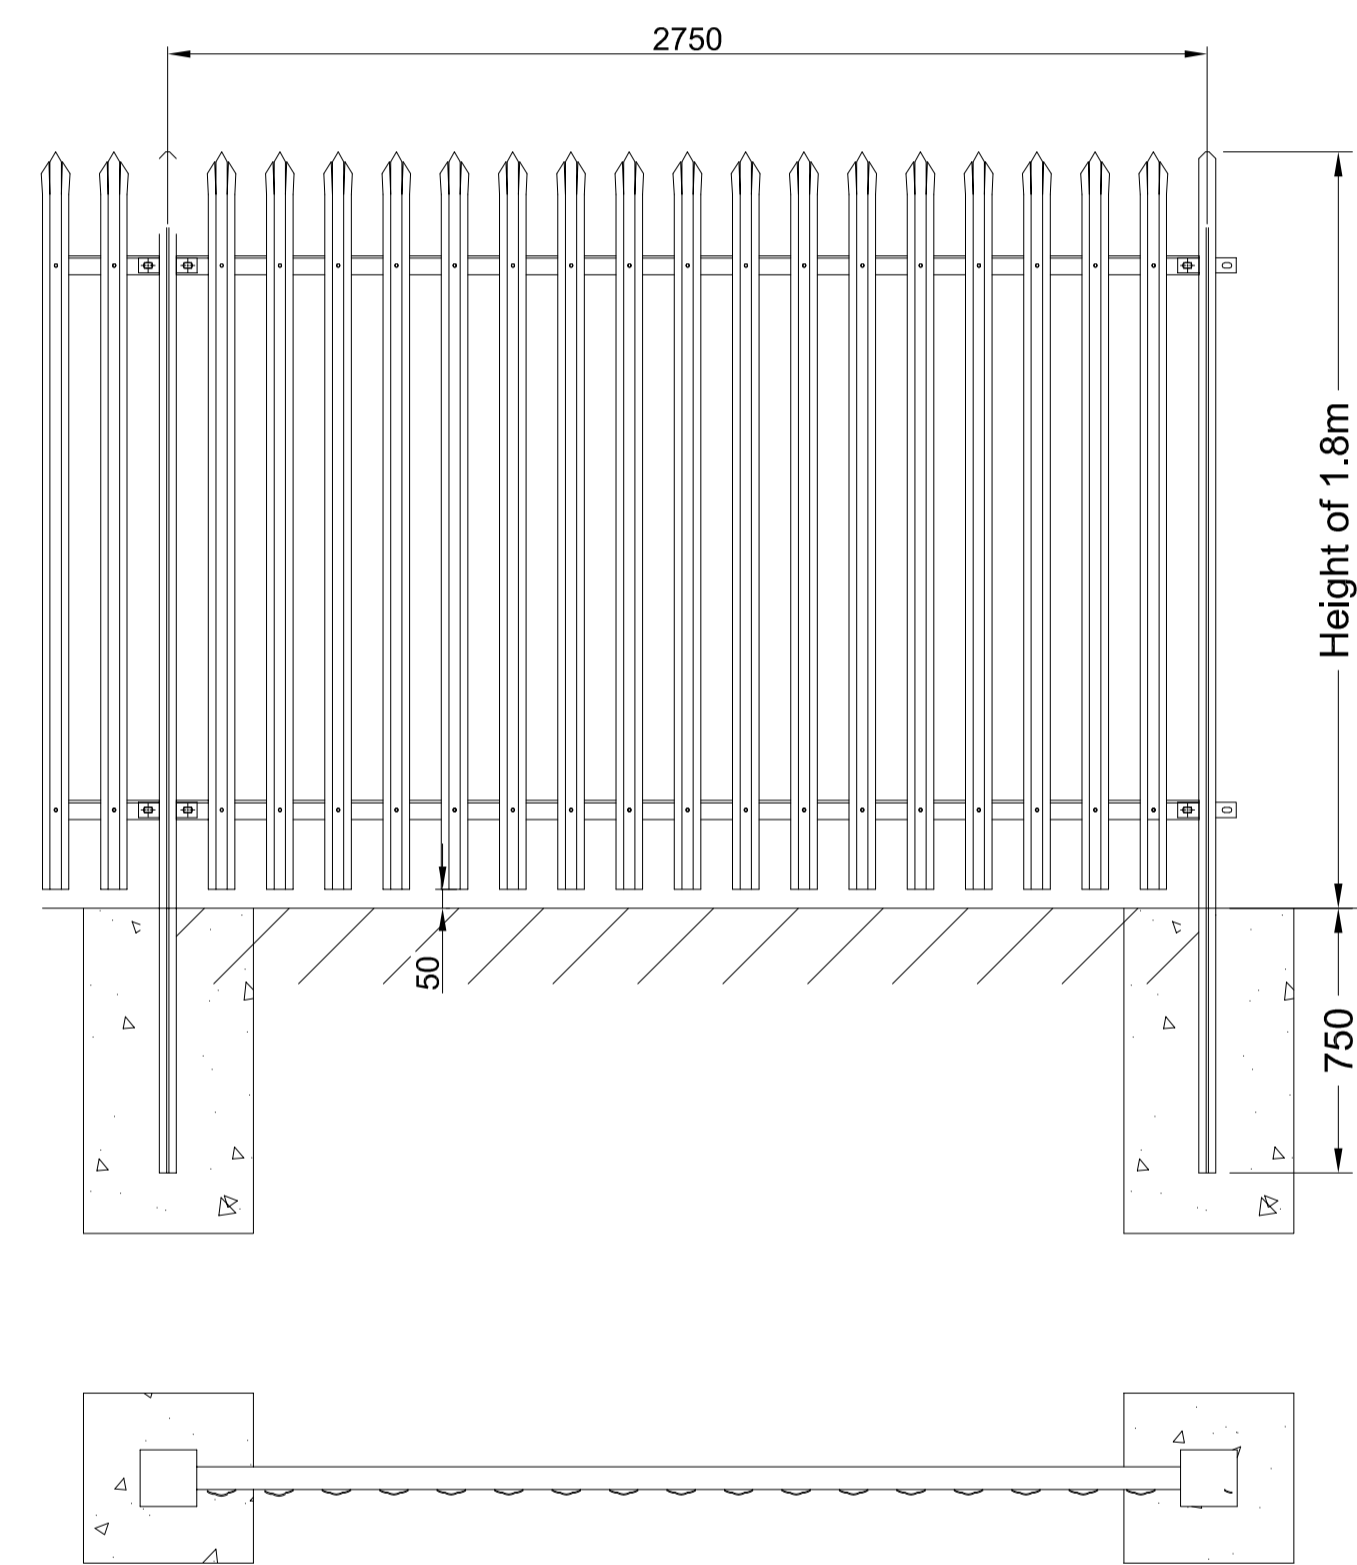

Fence Type A
Palisade Perimeter Fencing
Scale 1:20 @ A1

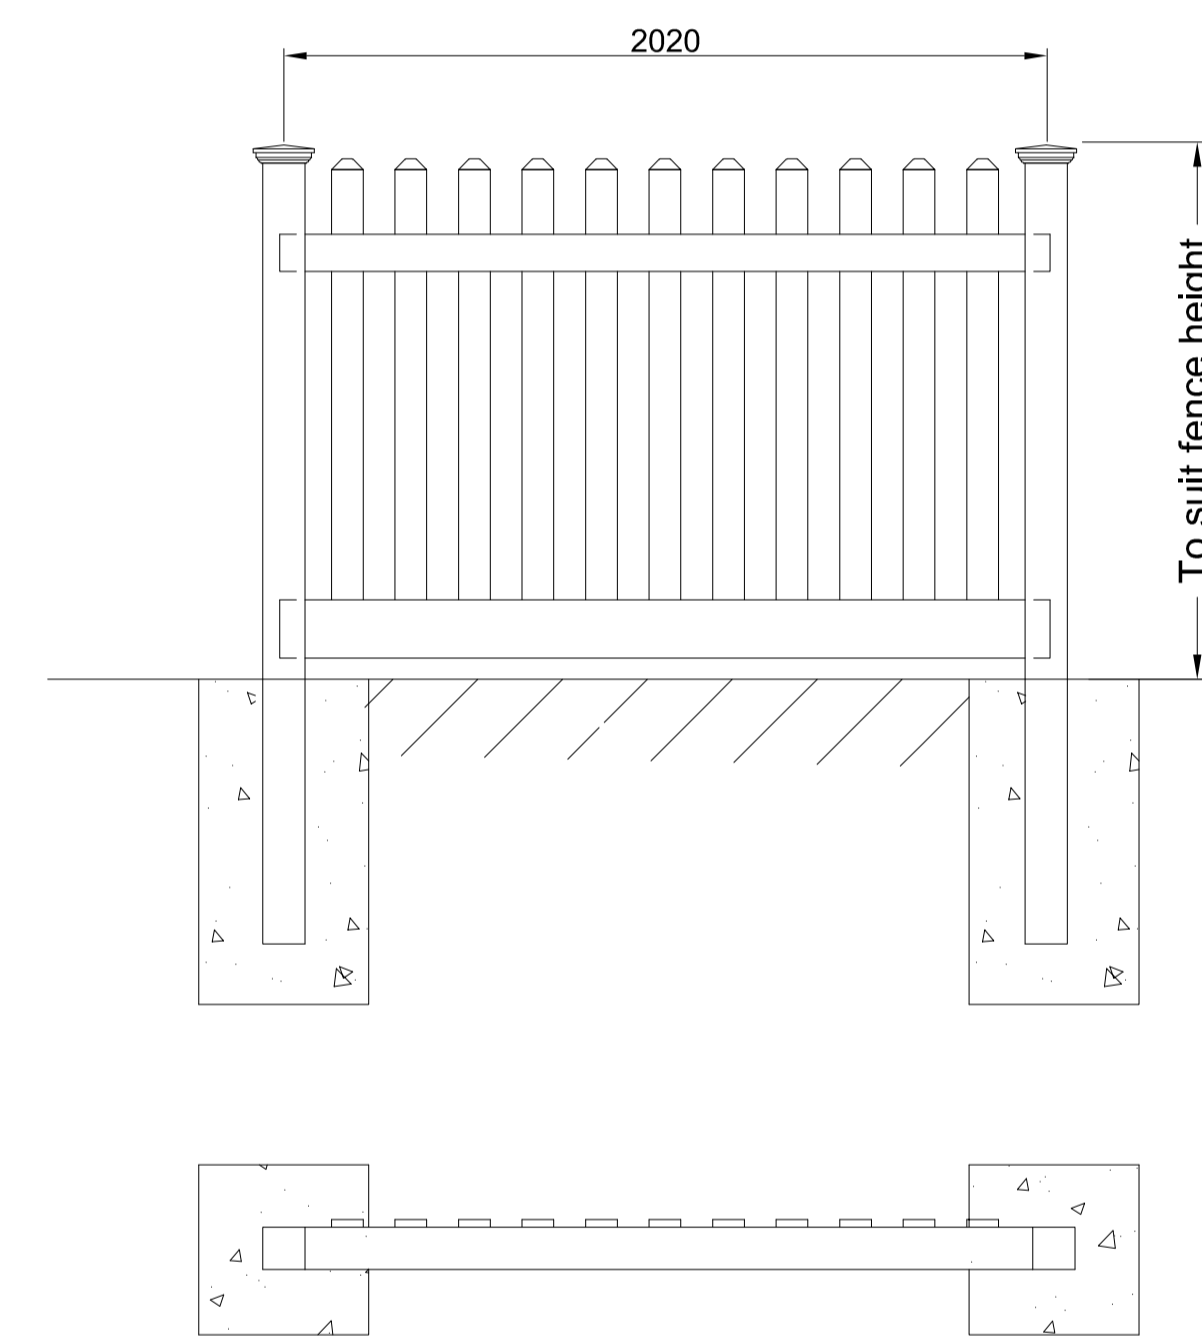

Fence Type B
Timber Picket Fencing
Scale 1:20 @ A1

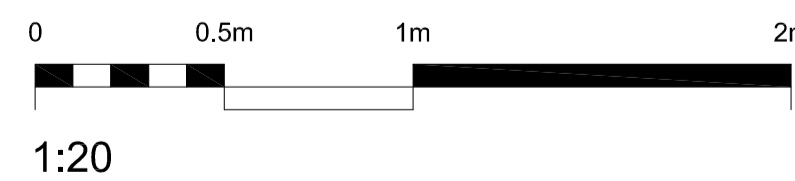

P03	Layout Change	22.03.21	TE	IT
P02	Tender Issue	22.02.21	TE	IT
P01	Planning Issue	26.10.20	TE	IT
Rev	Description	Date	Dr by	App by
original by		date created		Approved by
TE		21.10.20		IT

AHR AHR Building Consultancy Ltd
Norwich Union House
High Street
Huddersfield
HD1 2LF
United Kingdom

T +44(0)1484 537411
F +44(0)1484 530332
E huddersfield@ahr-global.com
www.ahr-global.com

client	Kirklees Council
project	Allotment Relocation
drawing	Proposed Allotment General Arrangement Proposed Fencing Set Out - Elevations, Sections & Details
project number	2020_00326_001
scale	As Shown @A1
drawing number	197911-AHR-AL-S0-DR-A-PL-007 P03
rev	P03
issue status	Planning

This drawing is to be read in conjunction with all related drawings. All dimensions must be checked and verified on site before commencing any work or producing shop drawings. The originator should be notified immediately of any discrepancy. This drawing is copyright and remains the property of AHR.