



# Notes

THIS DRAWING READ IN CONJUNCTION WITH :

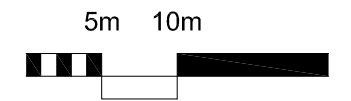

1:500

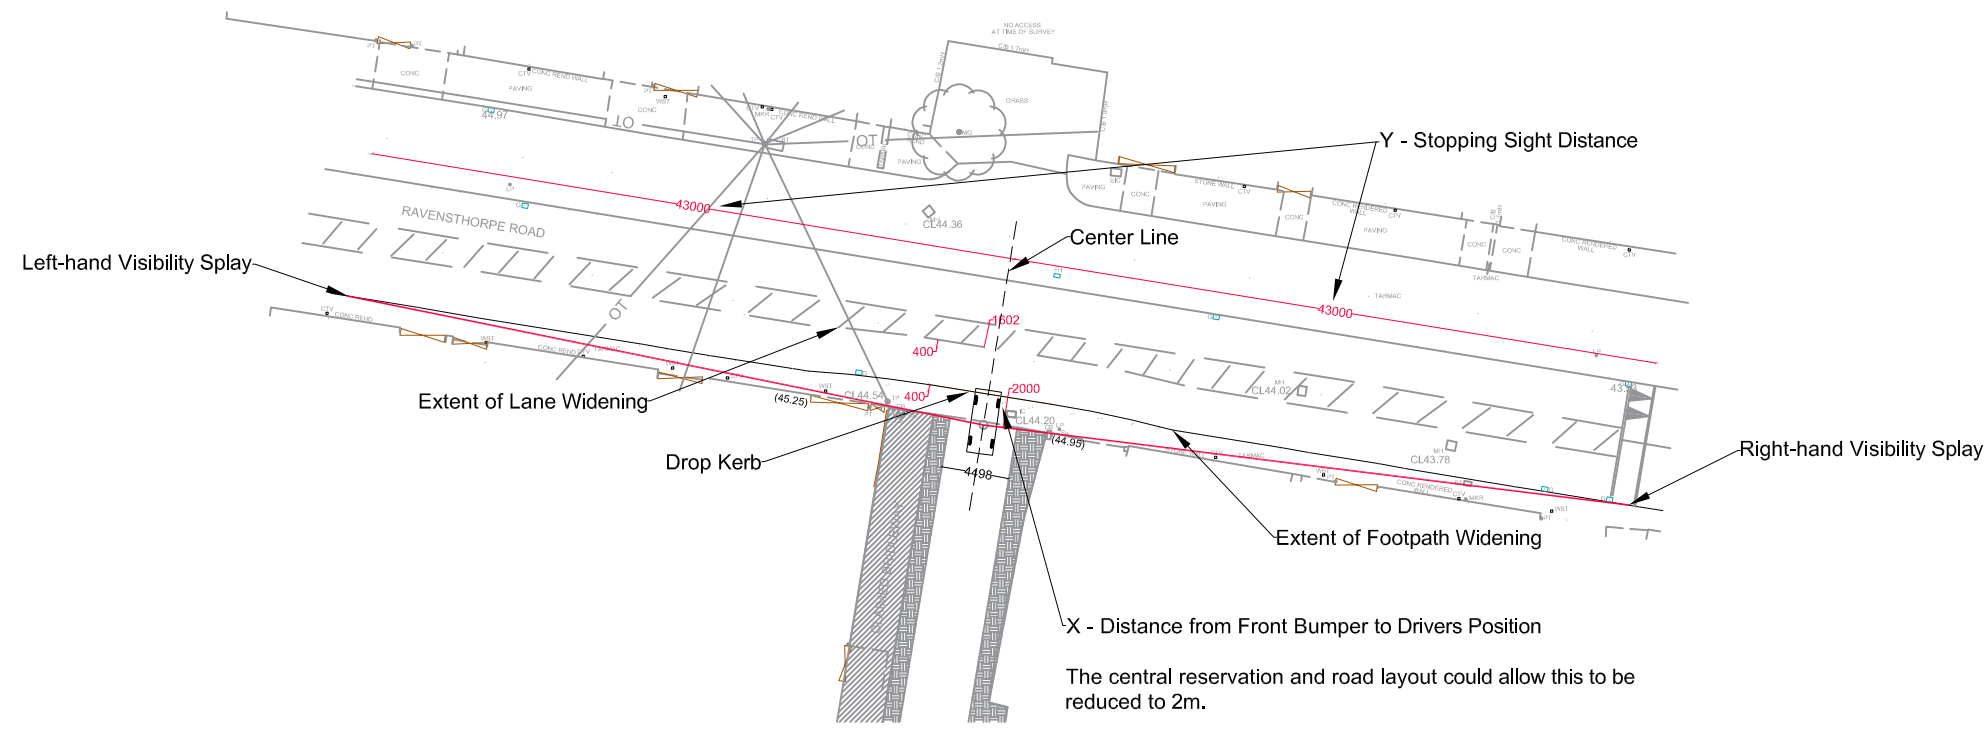

The central reservation and road layout could allow this to be reduced to 2m.

Some vehicles will protrude slightly but there is reasonable distance and space for oncoming traffic to see and maneuver appropriately

P03	Layout Change	22.03.21	TE	IT
P02	Tender Issue	22.02.21	TE	IT
P01	Planning Issue	26.10.20	TE	IT

Rev	Description	Date	Dr by	App by
original by		date created		approved by
TE		26.10.20		IT

**AHR** AHR Building Consultancy Ltd  
 Norwich Union House  
 High Street  
 Huddersfield  
 HD1 2LF  
 United Kingdom

T +44(0)1484 537411  
 F +44(0)1484 530332  
 E huddersfield@ahr-global.com  
 www.ahr-global.com

client  
**Kirklees Council**

project  
**Allotment Relocation**

drawing  
**Visibility Splays at Junction**

project number	scale	
2020.00326.001	As Shown @A3	
drawing number	rev	issue status
197911-AHR-AL-S0-DR-A-PL-008	P03	Planning

This drawing is to be read in conjunction with all related drawings. All dimensions must be checked and verified on site before commencing any work or producing shop drawings. The originator should be notified immediately of any discrepancy. This drawing is copyright and remains the property of AHR.

## Visibility Splays at Junction

Scale 1:500 @ A3