



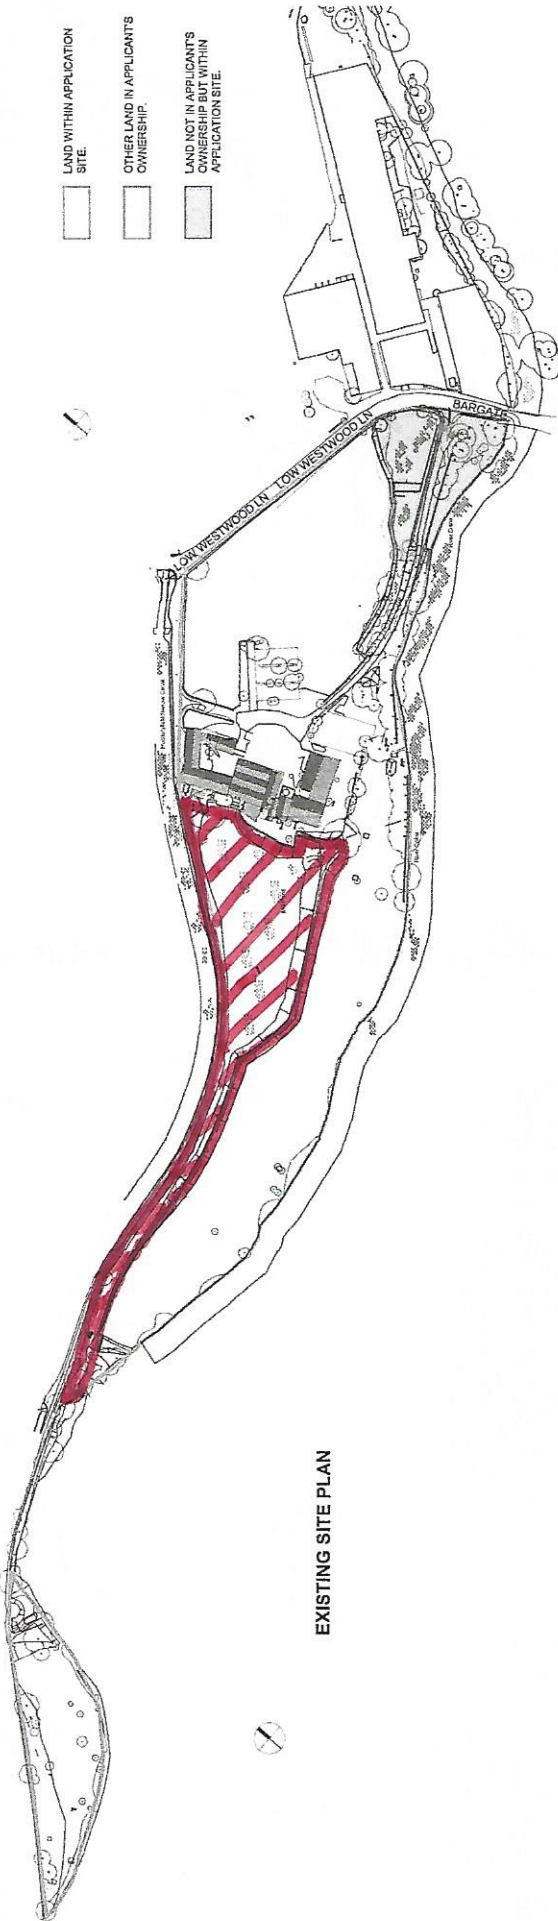

EXISTING SITE PLAN

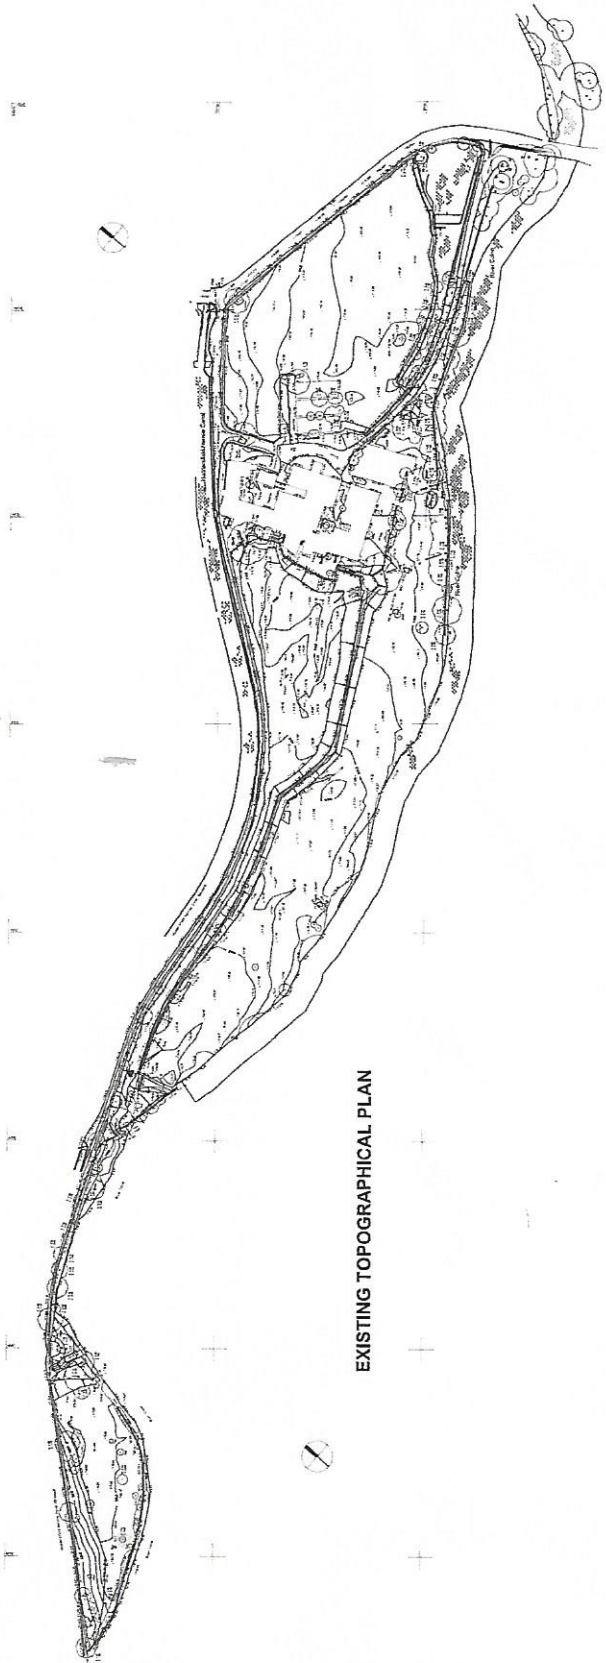

EXISTING TOPOGRAPHICAL PLAN

- LAND WITHIN APPLICATION SITE.
- OTHER LAND IN APPLICANT'S OWNERSHIP.
- LAND NOT IN APPLICANT'S OWNERSHIP BUT WITHIN APPLICATION SITE.

E	PLATE SHAPE	24.02.2007
D	UPDATED SITE PLAN	07.03.2007
C	NEW WORKING	03.03.2007
B	REVISION	24.02.2007
A	ORIGINAL CONCEPT AREA	24.02.2007
Rev	00000000	24.02.2007

PRIME MERIDIAN
ARCHITECTS & PLANNERS

Ground Floor
100 Westwood Mill
Linthwaite
Westwood Wilson Ltd
01934 60777
www.primemeridian.co.uk

Client: WESTWOOD WILSON LTD.

Project: WESTWOOD MILL
LINTHWAITE

Title: APPLICATION SITE/
OWNERSHIP PLAN &
EXIST. TOPOGRAPH. PLAN

