



No. 86 HANDEL STREET

No. 88 HANDEL STREET – APPLICANT SITE

No. 88a HANDEL STREET

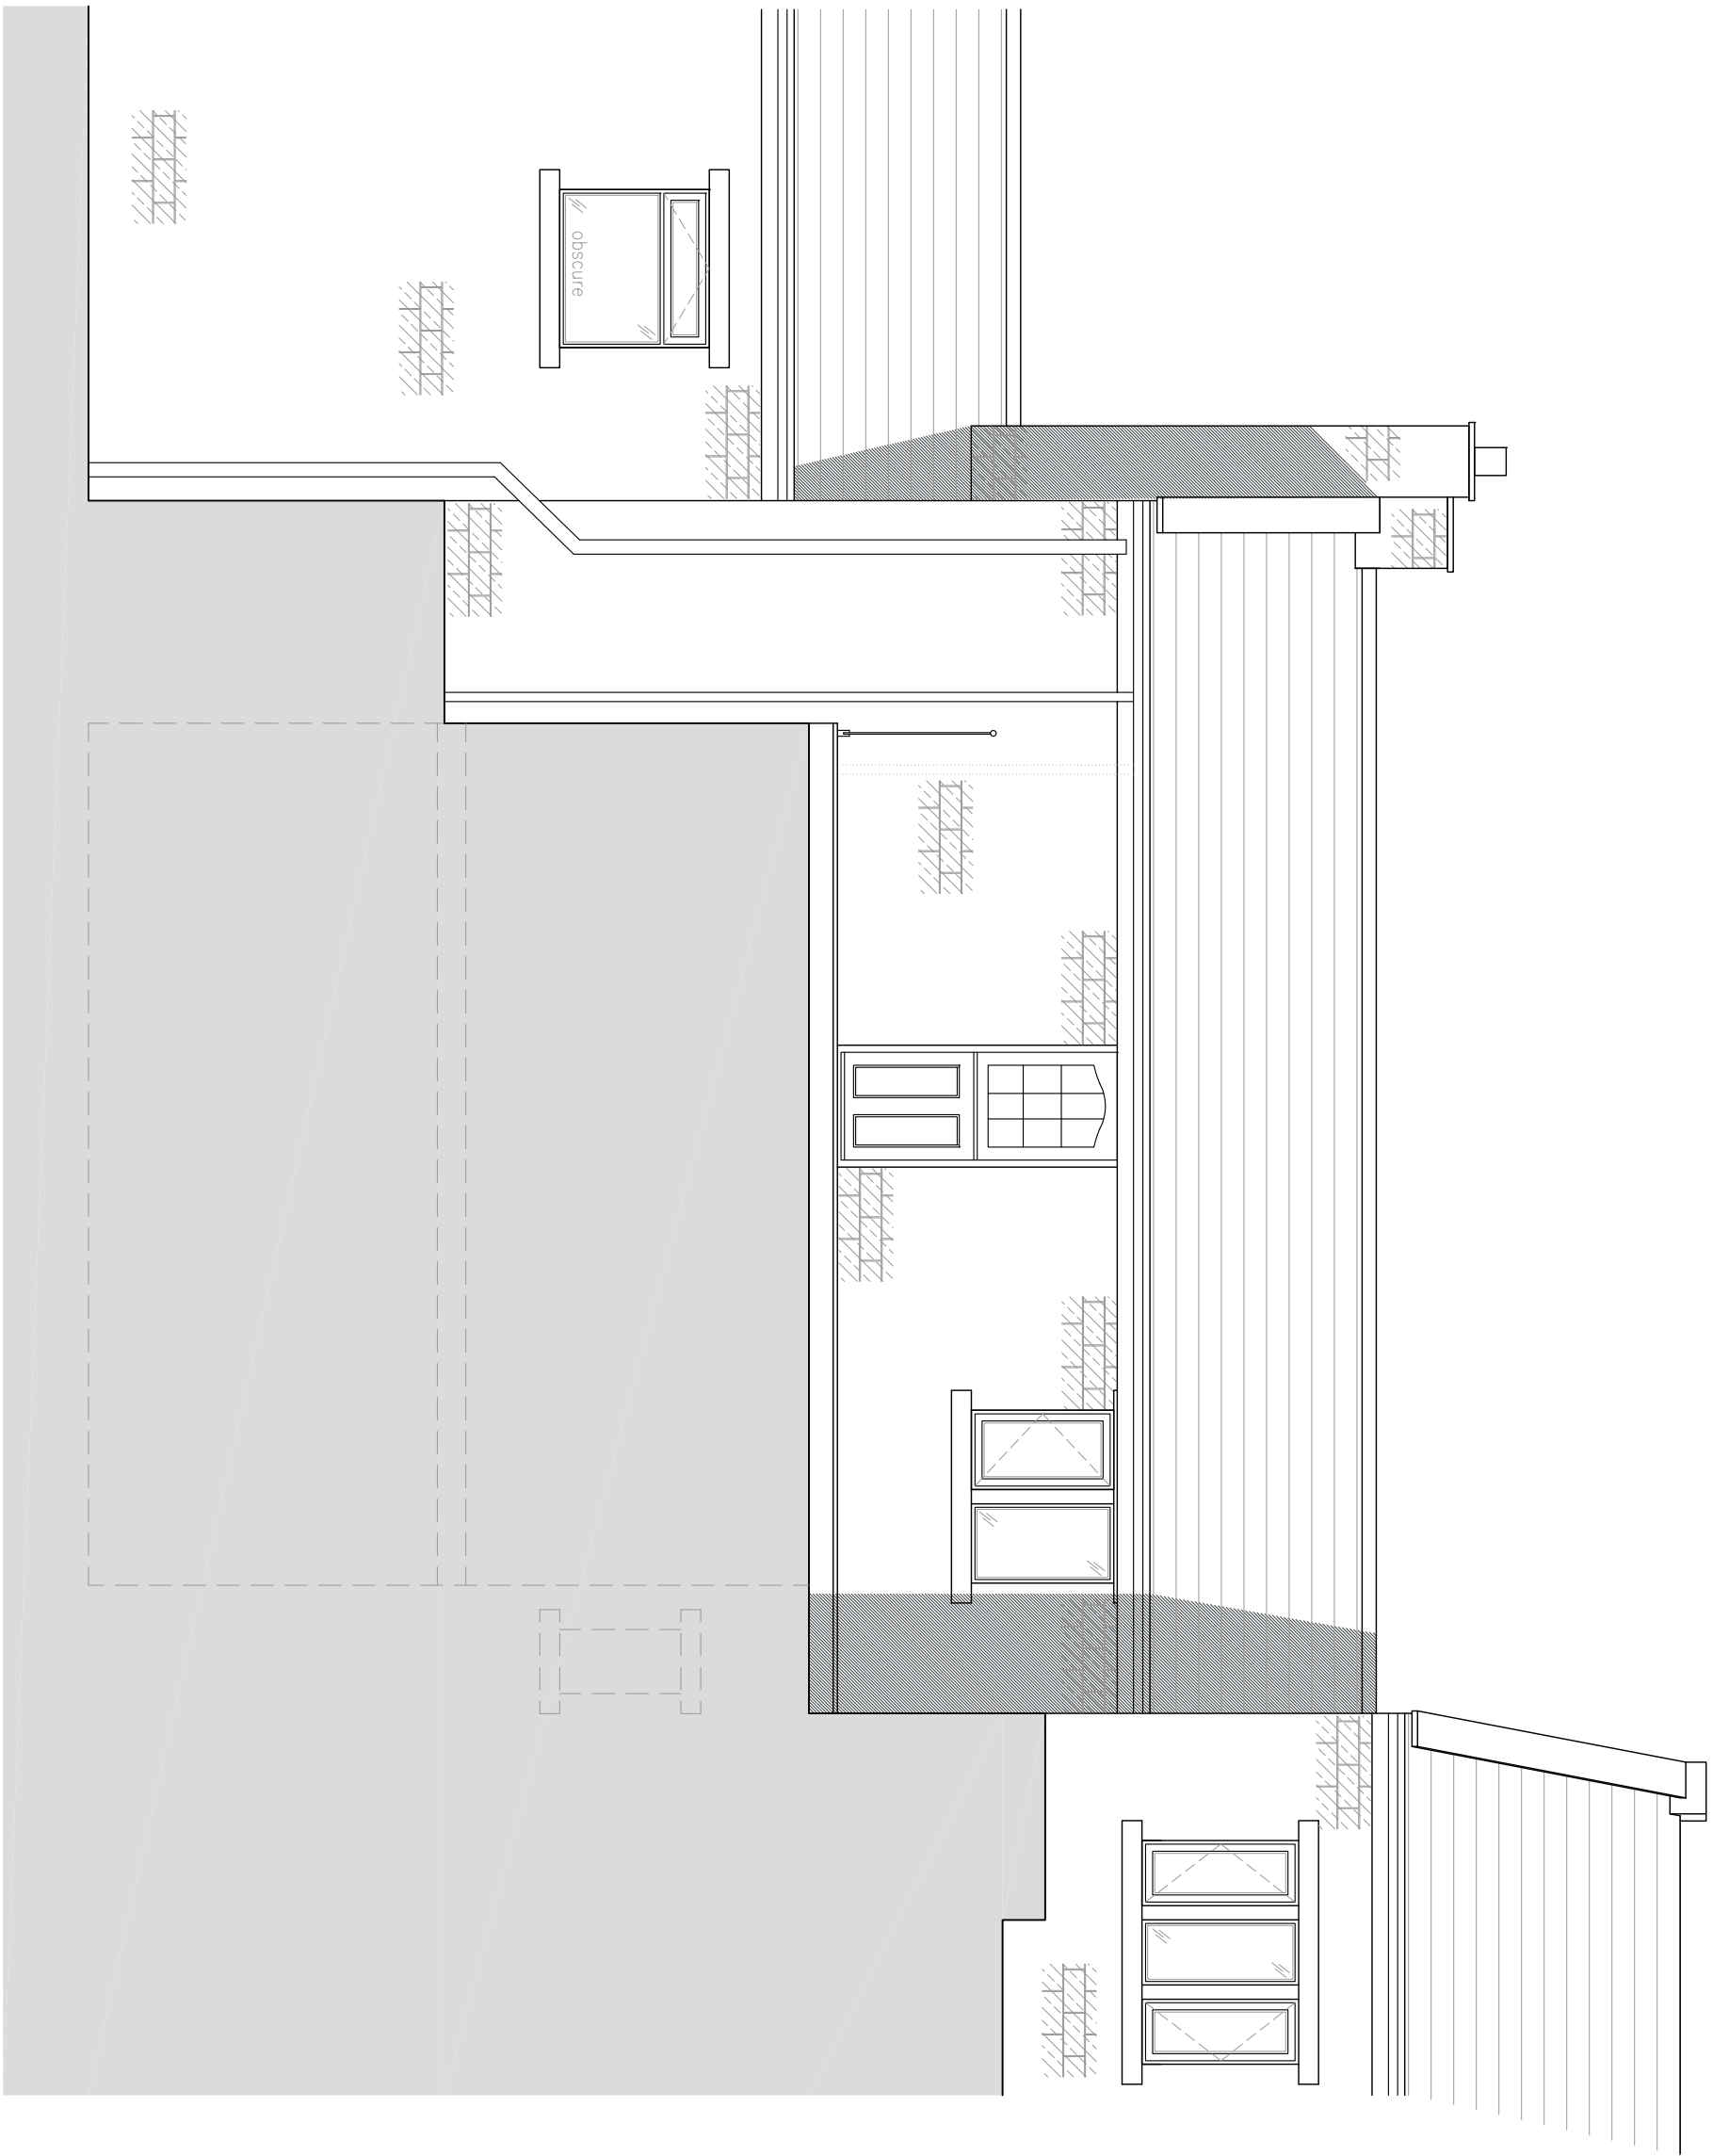

PROPOSED NORTH EAST FACING ELEVATION
SCALE 1:50

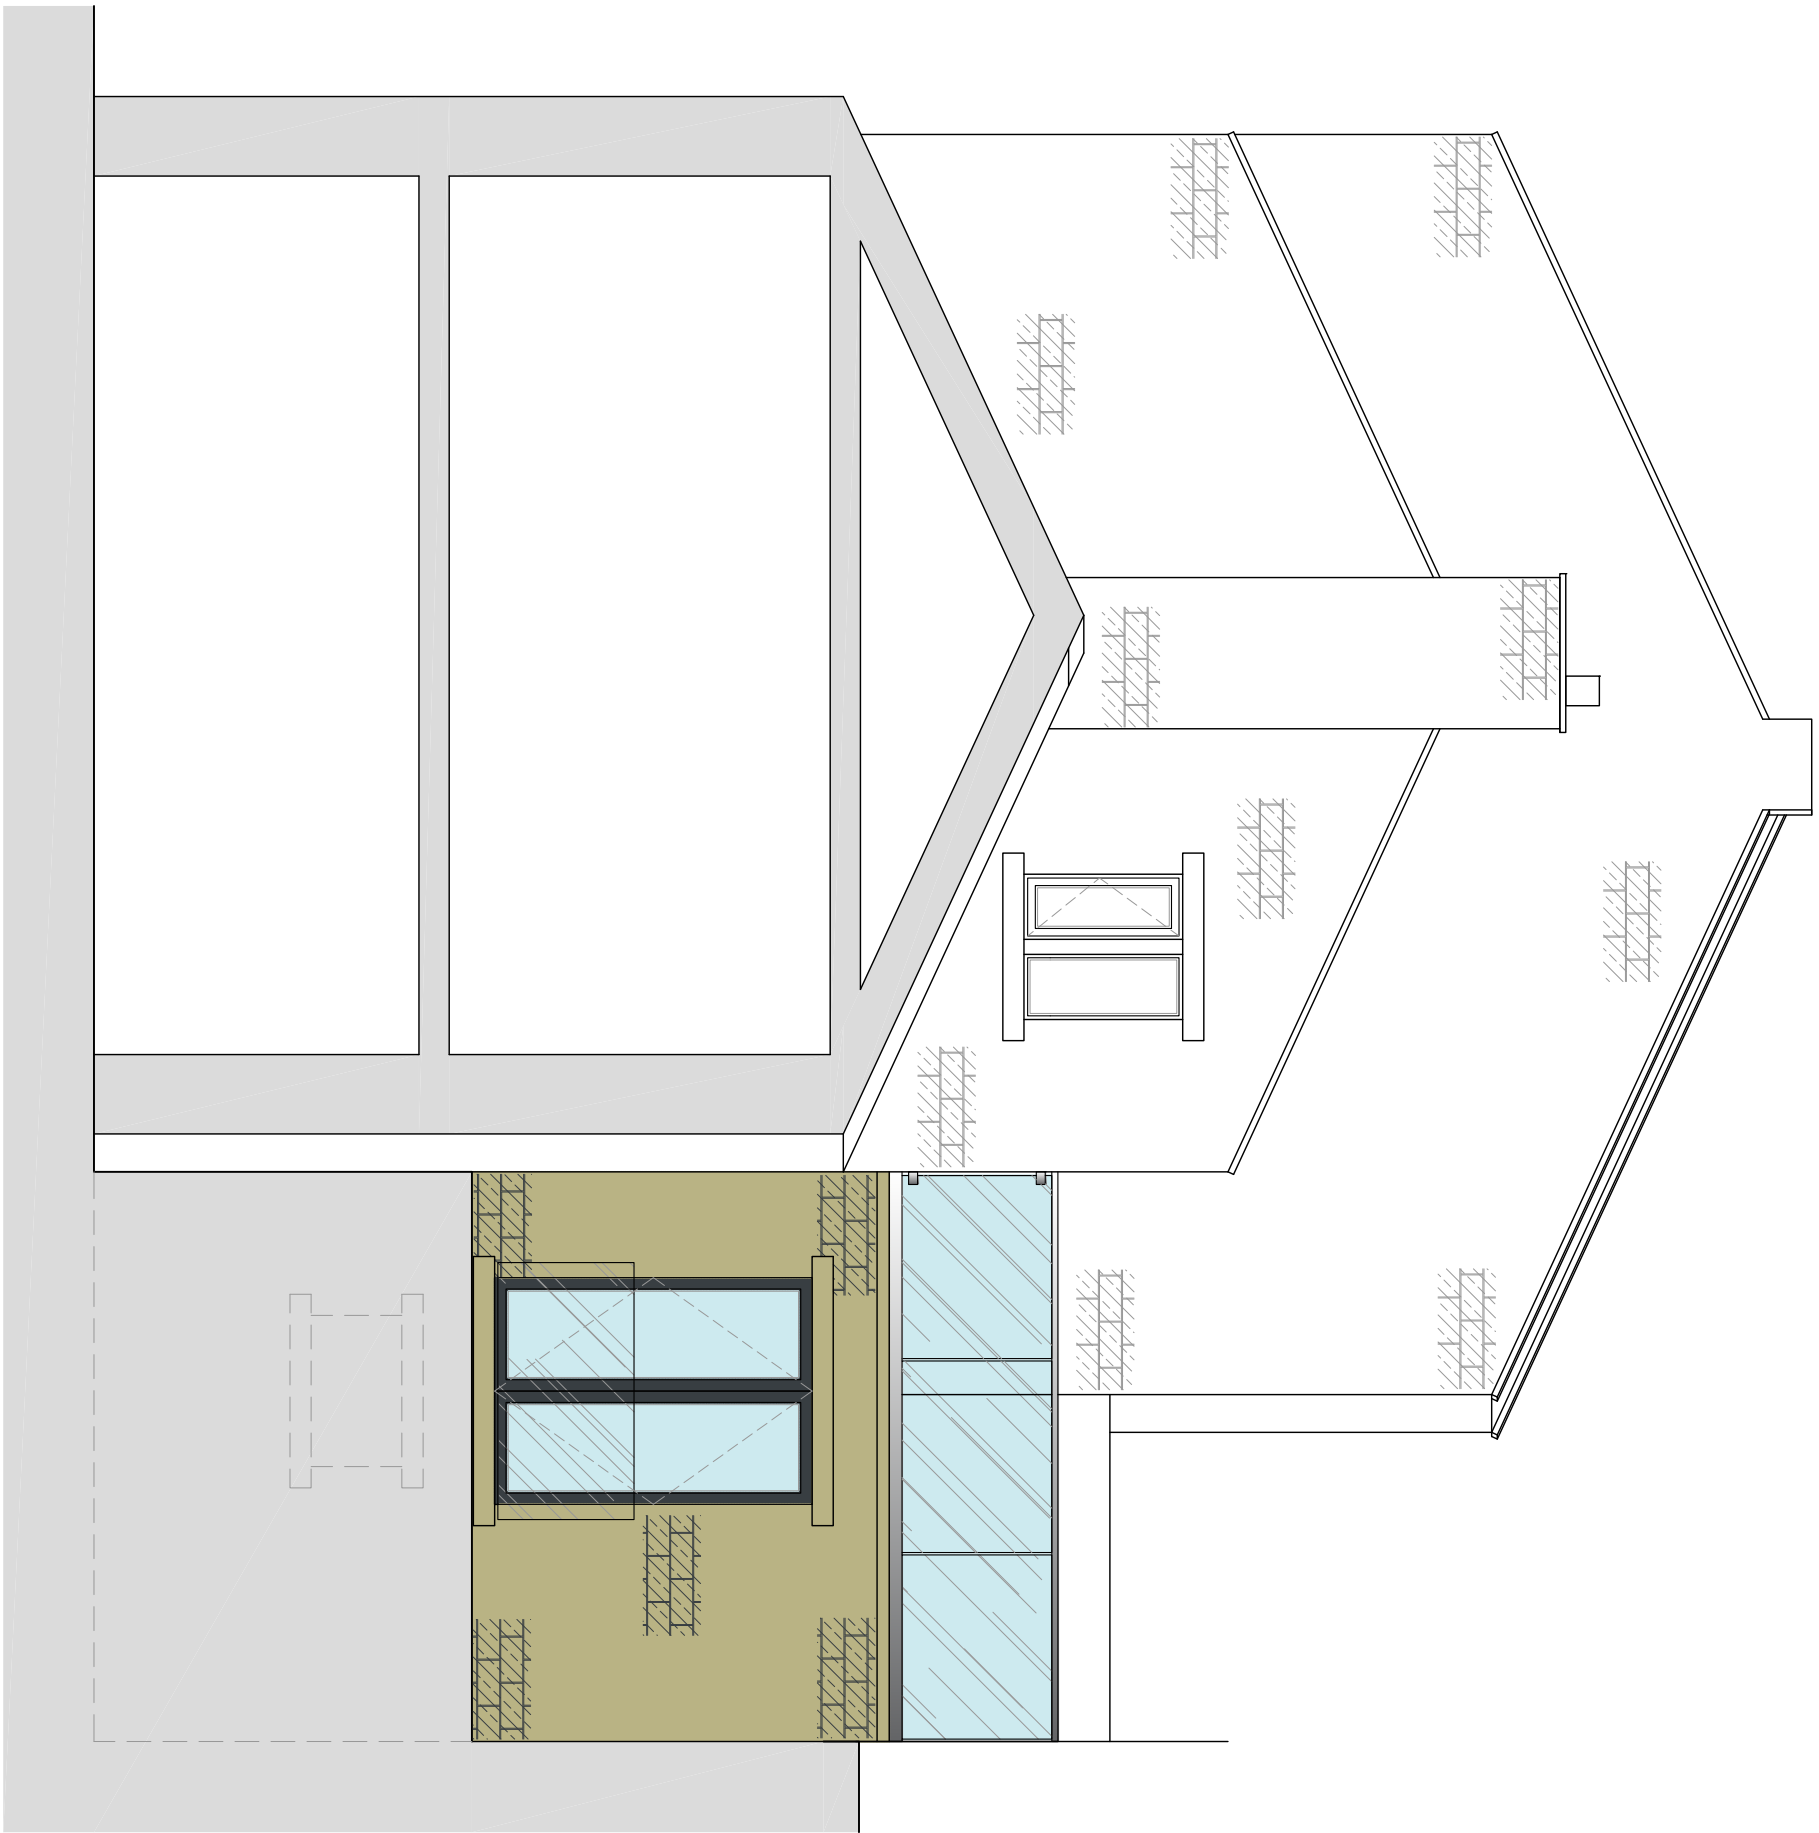

PROPOSED SOUTH WEST FACING ELEVATION/SECTION
SCALE 1:50

- PROPOSED MATERIALS
- MASONRY – NATURAL COURSED STONE
 - ROOF TILES – SINGLE PLY MEMBRANE & TERRACE OVER
 - DOORS – TIMBER
 - WINDOWS – TIMBER
 - RAINWATER GOODS – BLACK PVCu
 - FASCIA'S – TIMBER

NOTES

1. No dimensions to be scaled.
IF IN DOUBT ASK.
2. All dimensions must be checked and verified on site by the Contractor prior to the commencement of works and Hinchliffe Architecture & Design Ltd. to be notified of any discrepancies.
3. The copyright of these drawings remains the property of Hinchliffe Architecture & Design Ltd. They must not be reproduced in any way without prior written consent from the originator (Hinchliffe Architecture & Design Ltd.)

A 30/07/21 AMENDMENTS FOLLOWING CLIENT COMMENTS.

Rev.	Description

Status
PLANNING

**hinchliffe**
ARCHITECTURE & DESIGN LTD
24 CANTON ROAD
HUDDERSFIELD
HD7 4AE
01484 520 944
01484 520 944
www.hinchliffe-architecture.co.uk

INDUSTRIAL ESTATE
24 CANTON ROAD
HUDDERSFIELD
HD7 4AE
01484 520 944
01484 520 944
www.hinchliffe-architecture.co.uk

Client
MR M. HAMILTON

Project
88 HANDEL STREET
GOLCAR
HUDDERSFIELD
HD7 4AE

Drawing Title
PROPOSED ELEVATIONS

Scale (at A1)	Date
AS SHOWN	22.01.2021

Dwg. no.	Rev.
007-21-PL03	A

