




PROPOSED NORTH EAST FACING ELEVATION
SCALE 1:50

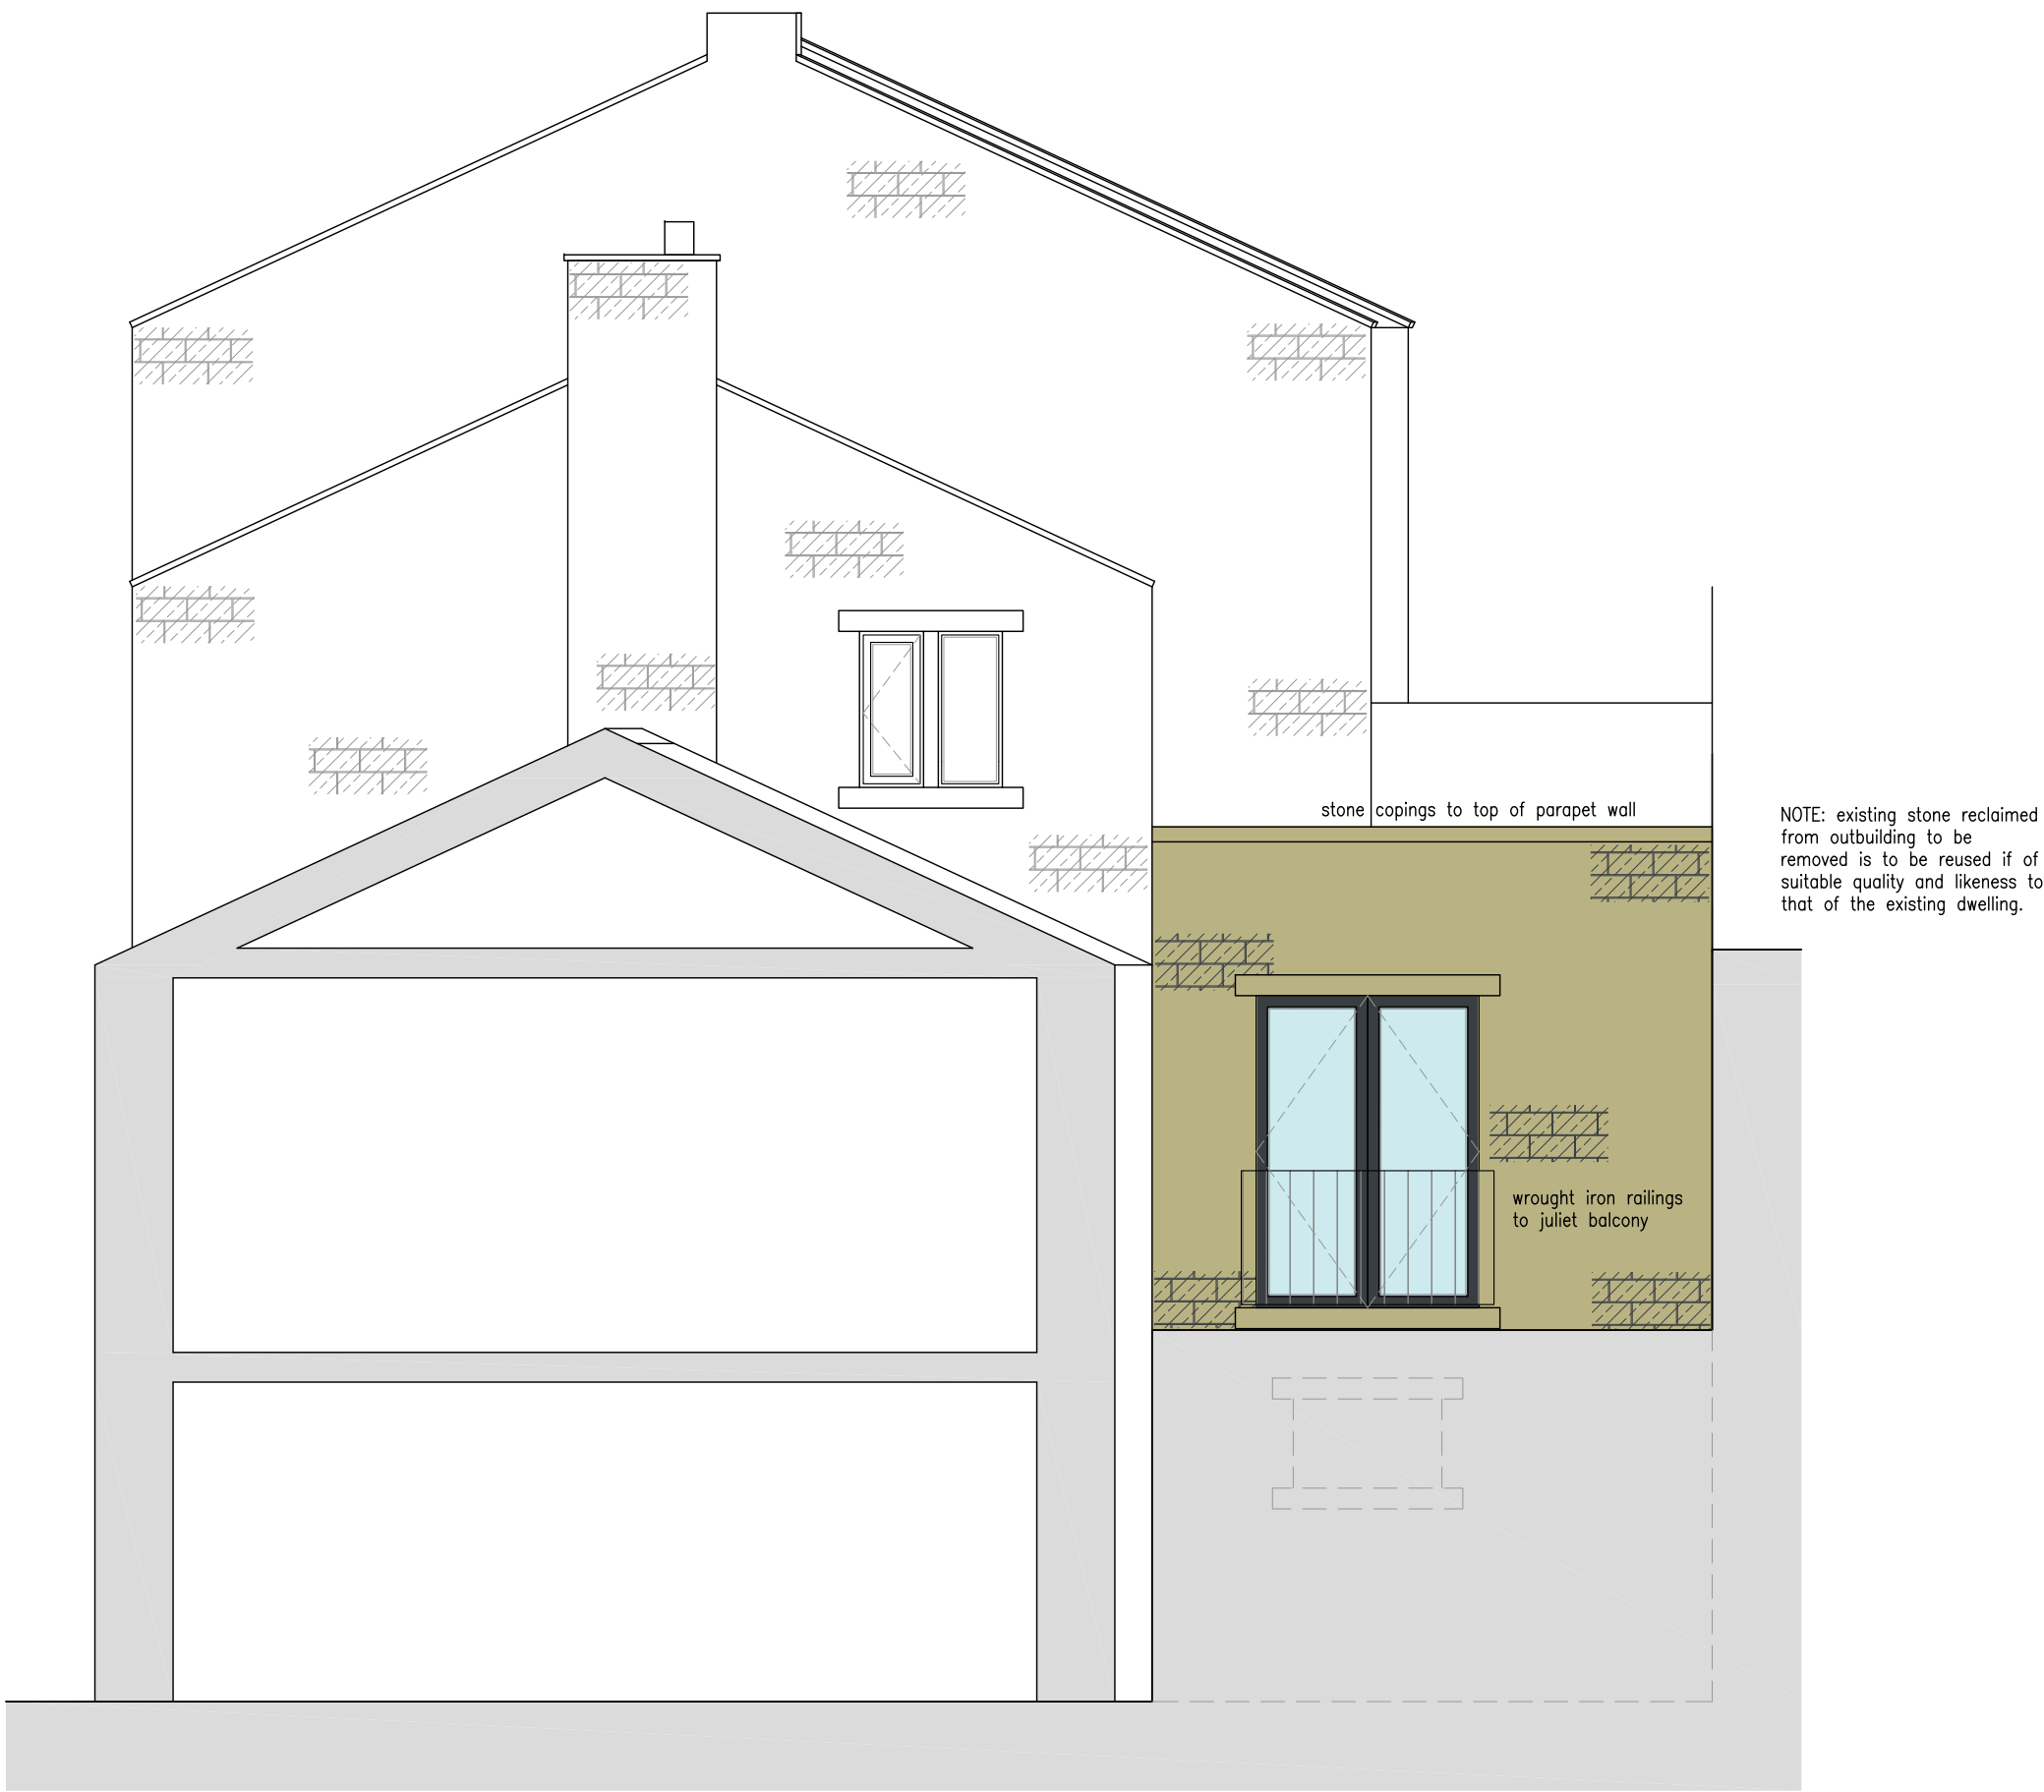

PROPOSED SOUTH WEST FACING ELEVATION/SECTION
SCALE 1:50

PROPOSED MATERIALS	
• MASONRY	– NATURAL COURSED STONE WITH LIME MORTAR FLUSH POINTED TO MATCH EXISTING STONE TYPE, BEDDING AND COURSING.
• ROOF TILES	– SINGLE PLY MEMBRANE & TERRACE OVER
• DOORS	– TIMBER
• WINDOWS	– TIMBER

- NOTES**
1. No dimensions to be scaled. IF IN DOUBT ASK.
 2. All dimensions must be checked and verified on site by the Contractor prior to the commencement of works and Hinchliffe Architecture & Design Ltd. to be notified of any discrepancies.
 3. The copyright of these drawings remains the property of Hinchliffe Architecture & Design Ltd. They must not be reproduced in any way without prior written consent from the originator (Hinchliffe Architecture & Design Ltd.)

B	16/02/21	AMENDMENTS FOLLOWING PLANNING OFFICER COMMENTS.
A	20/02/21	AMENDMENTS FOLLOWING CLIENT COMMENTS.
Rev.	Date	Description

Status
PLANNING



hinchliffe
architecture
& design

Hinchliffe A&D
24 Carr View Road
Heptonstall
West Yorkshire
HD9 7LQ

01921 907 142
01484 520 764
info@hinch-architecture.co.uk
www.hinch-architecture.co.uk

Client
MR M. HAMILTON

Project
88 HANDEL STREET
GOLCAR
HUDDERSFIELD
HD7 4AE

Drawing Title
PROPOSED ELEVATIONS

Scale (at A1)	Date
AS SHOWN	22.01.2021

Drg. no.	Rev.
007-21-PL03	B

