


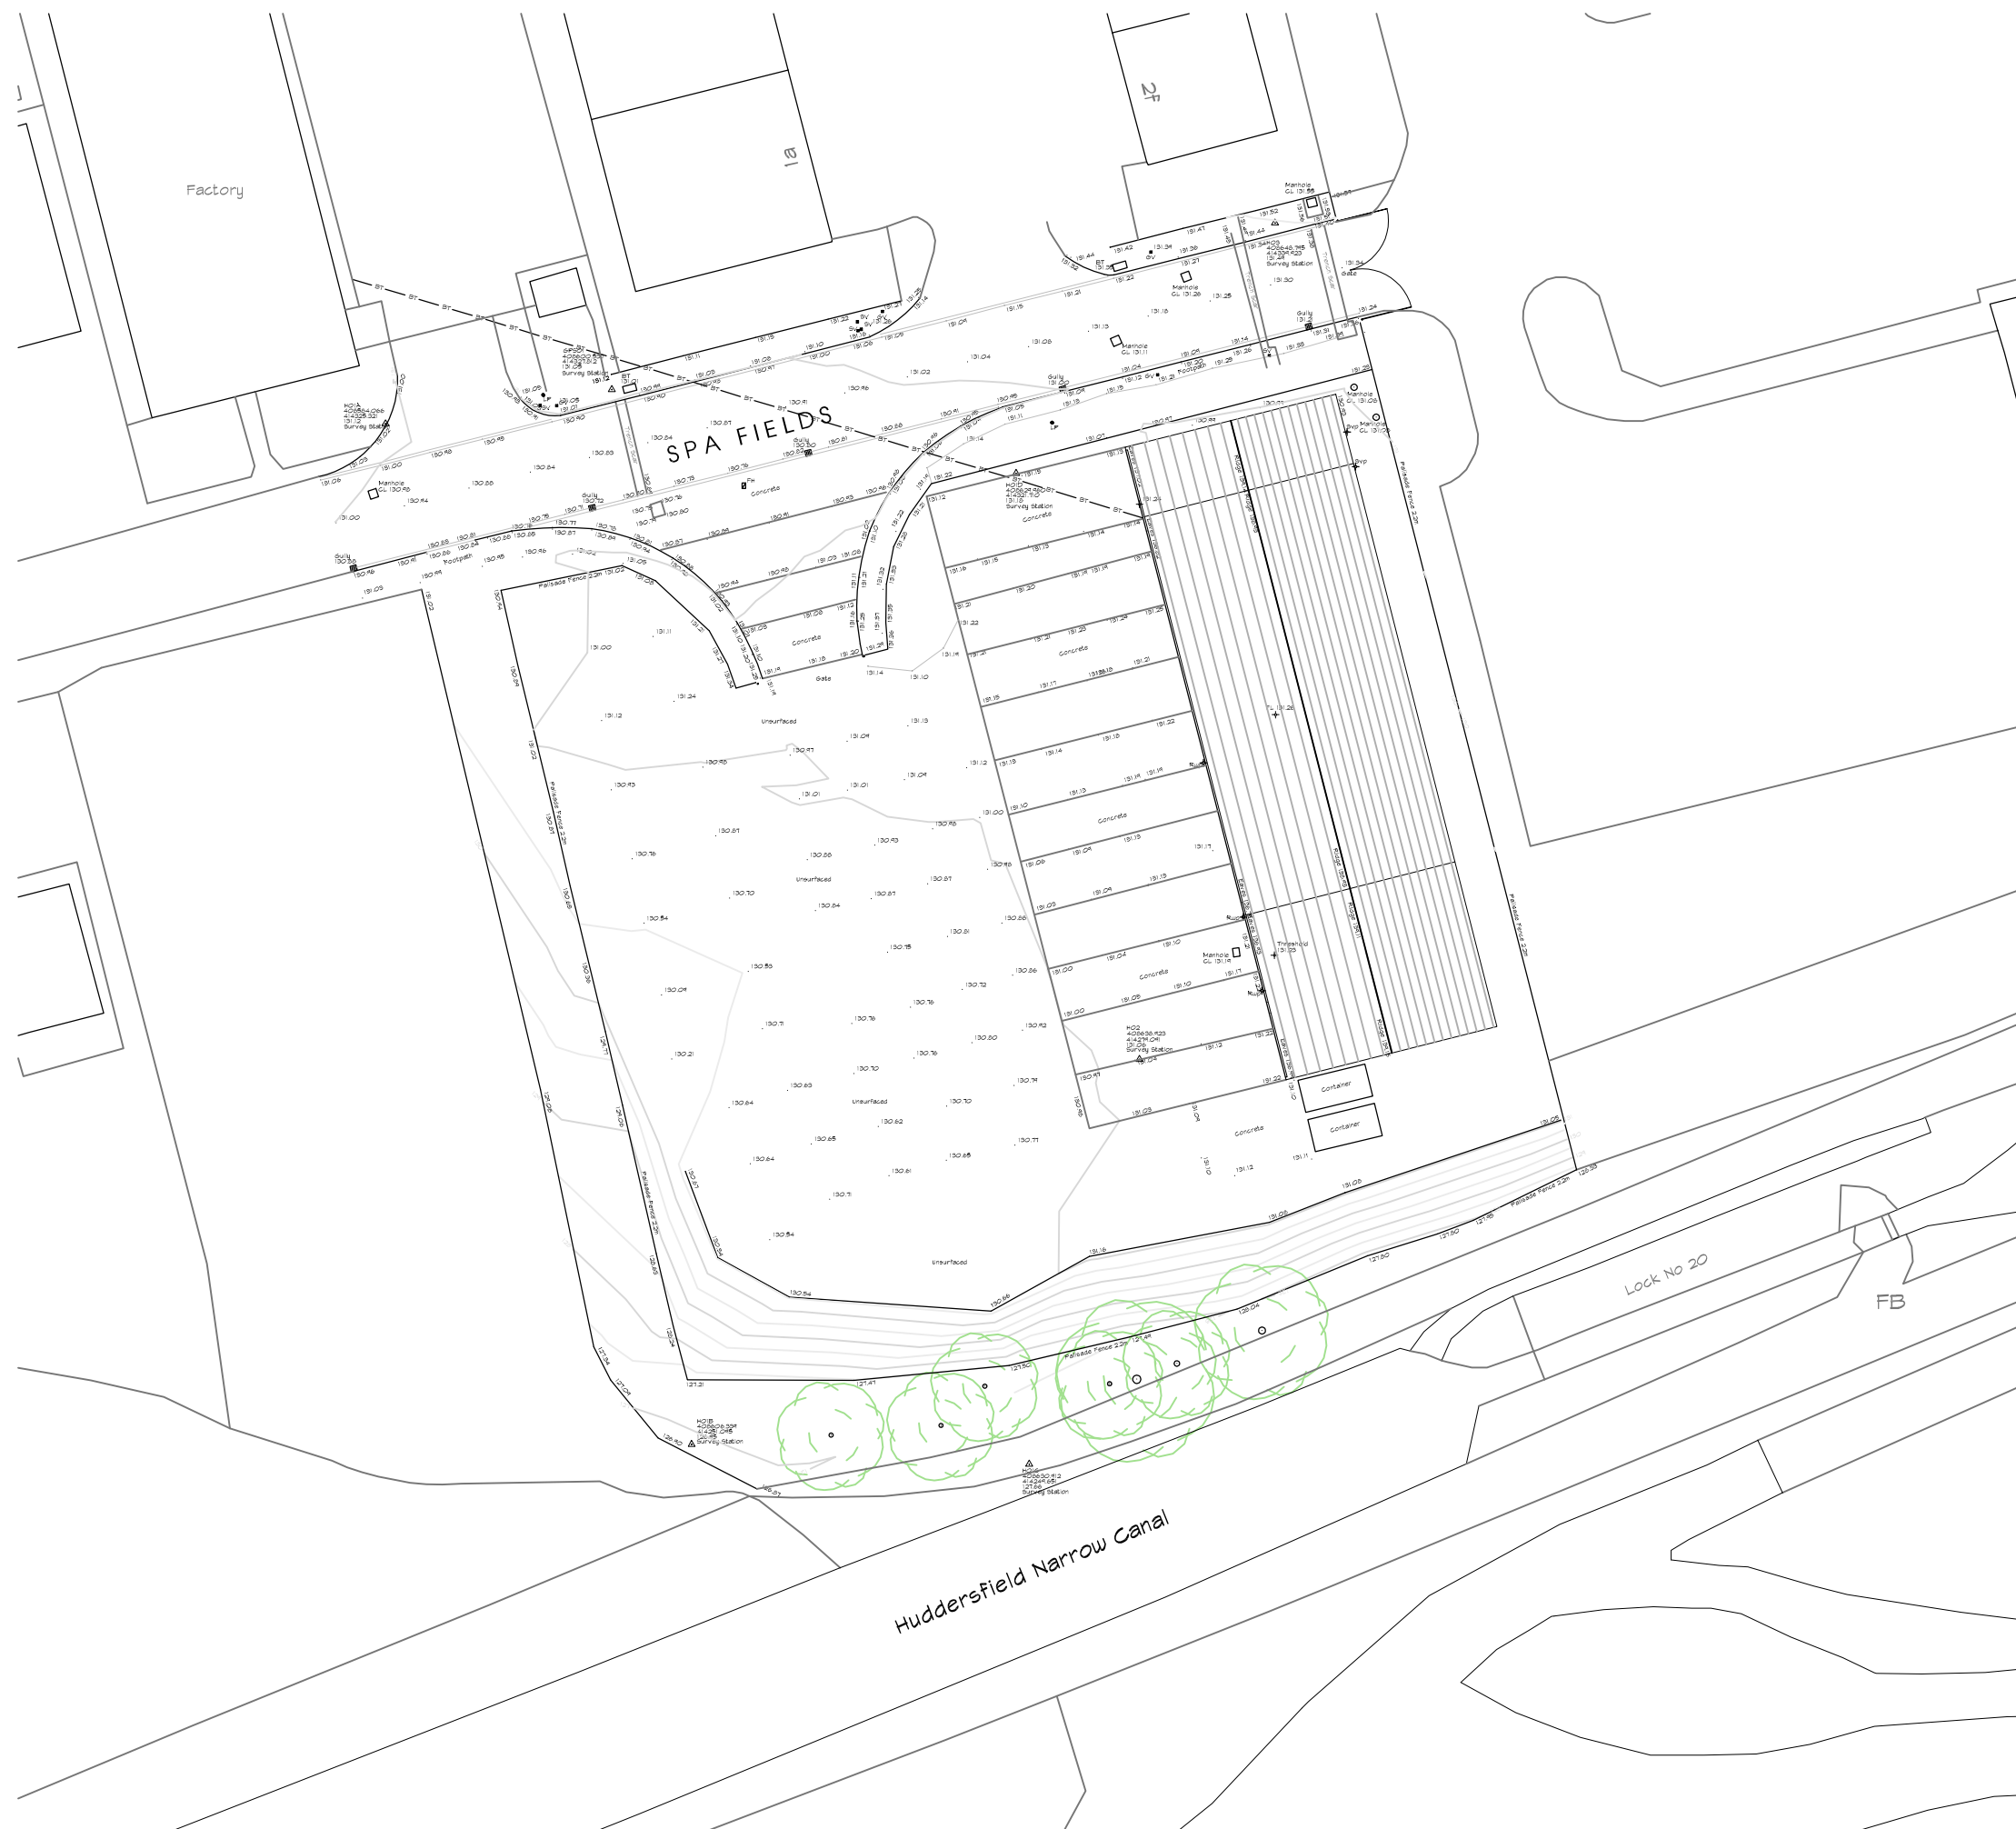

EXISTING SITE LAYOUT

REVISIONS:

Proposed Industrial Building
at Spa Fields Industrial Est.
Slaithwaite
Huddersfield
HD7 5BB
for DM Textile Machinery Ltd.

Existing Site Layout

Farrar Bamforth Associates Ltd.

Chartered Architectural Technologists

51, Trinity Street, Huddersfield HD1 4DN
Tel. (01484) 424008 Fax. (01484) 512305
E-mail : design@farrarbamforth.co.uk
Website : www.farrarbamforth.co.uk

Drawn SJG

Date May 2016

Scale 1:500 @ A3

Drawing No. 20-C21-01

Rev.