

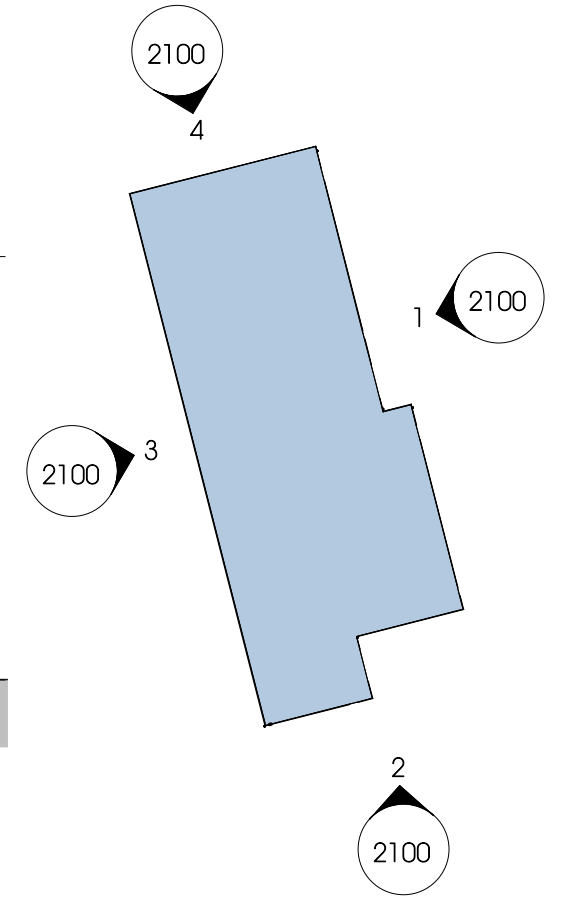


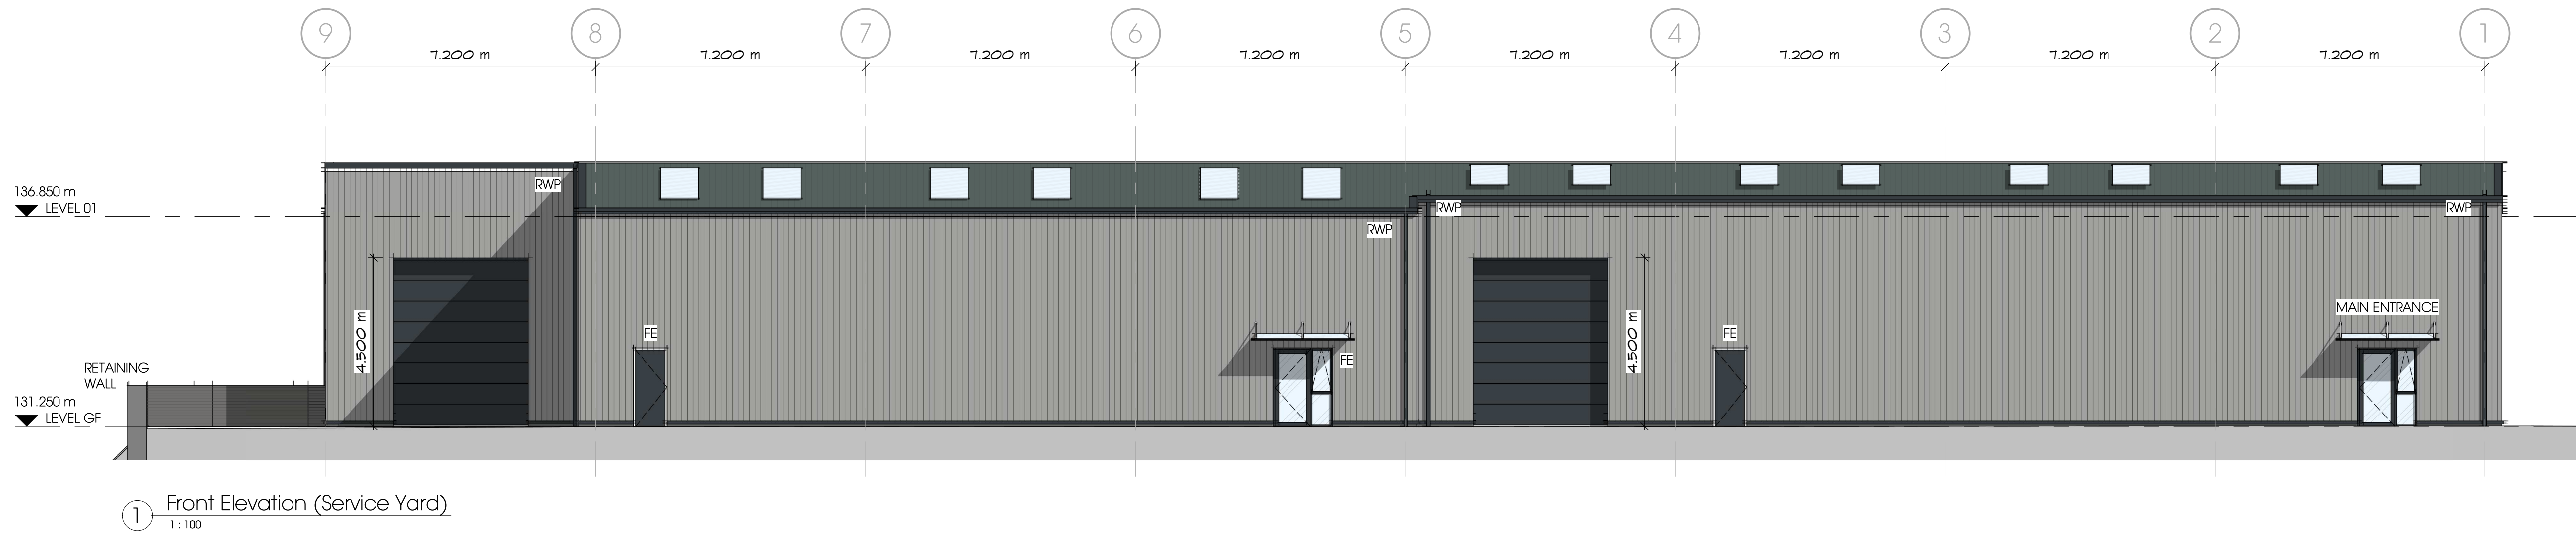

ELEVATION KEY PLAN



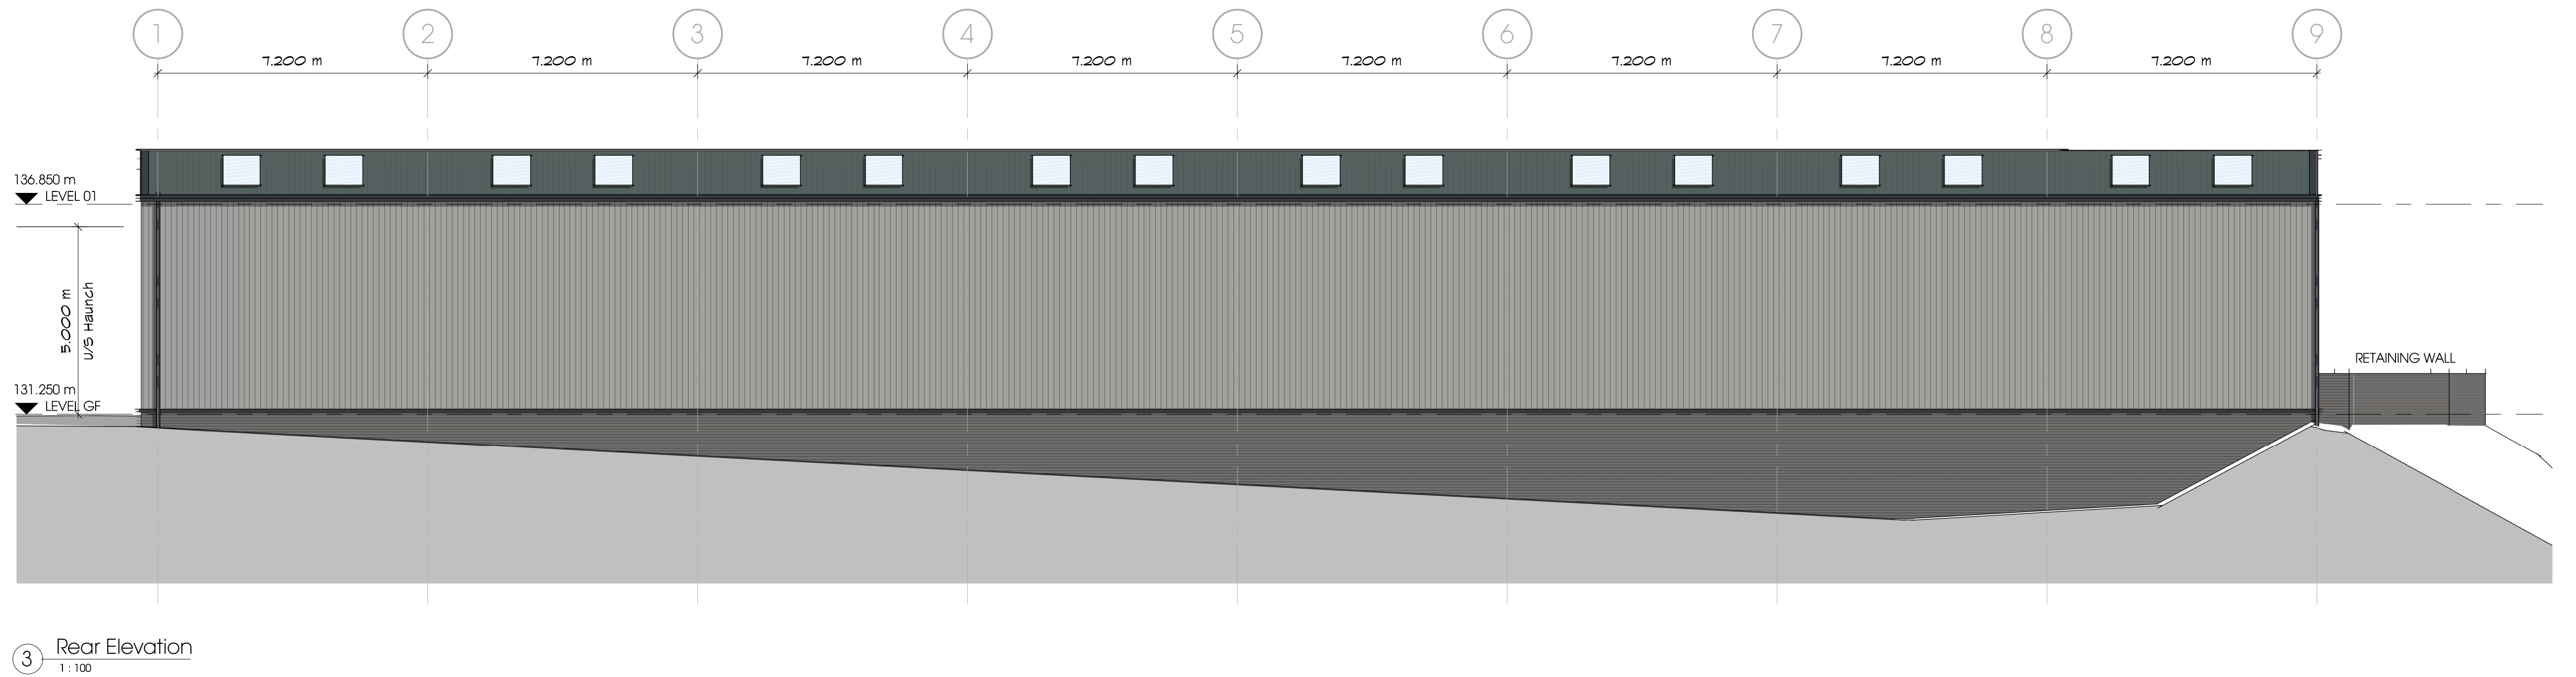


Proposed Materials

Walls:
Vertical profiled cladding - Colour: Silver (RAL 9006)
Trims and flashings - Colour: Dark Grey (RAL 7016)
Facing Brickwork to lower level - Colour Grey Mix

Roof:
Profiled steel cladding - Colour: Merlin Grey (RAL 180 40 05)
minimum 10% translucent GRP rooflights

Windows & Doors:
Sectional Overhead Door - Colour: Dark Grey (RAL 7016)
Fire exit doors to be steel - Colour: Dark Grey (RAL 7016)
Windows to be powder coated aluminium - Colour: Dark Grey (RAL 7016)

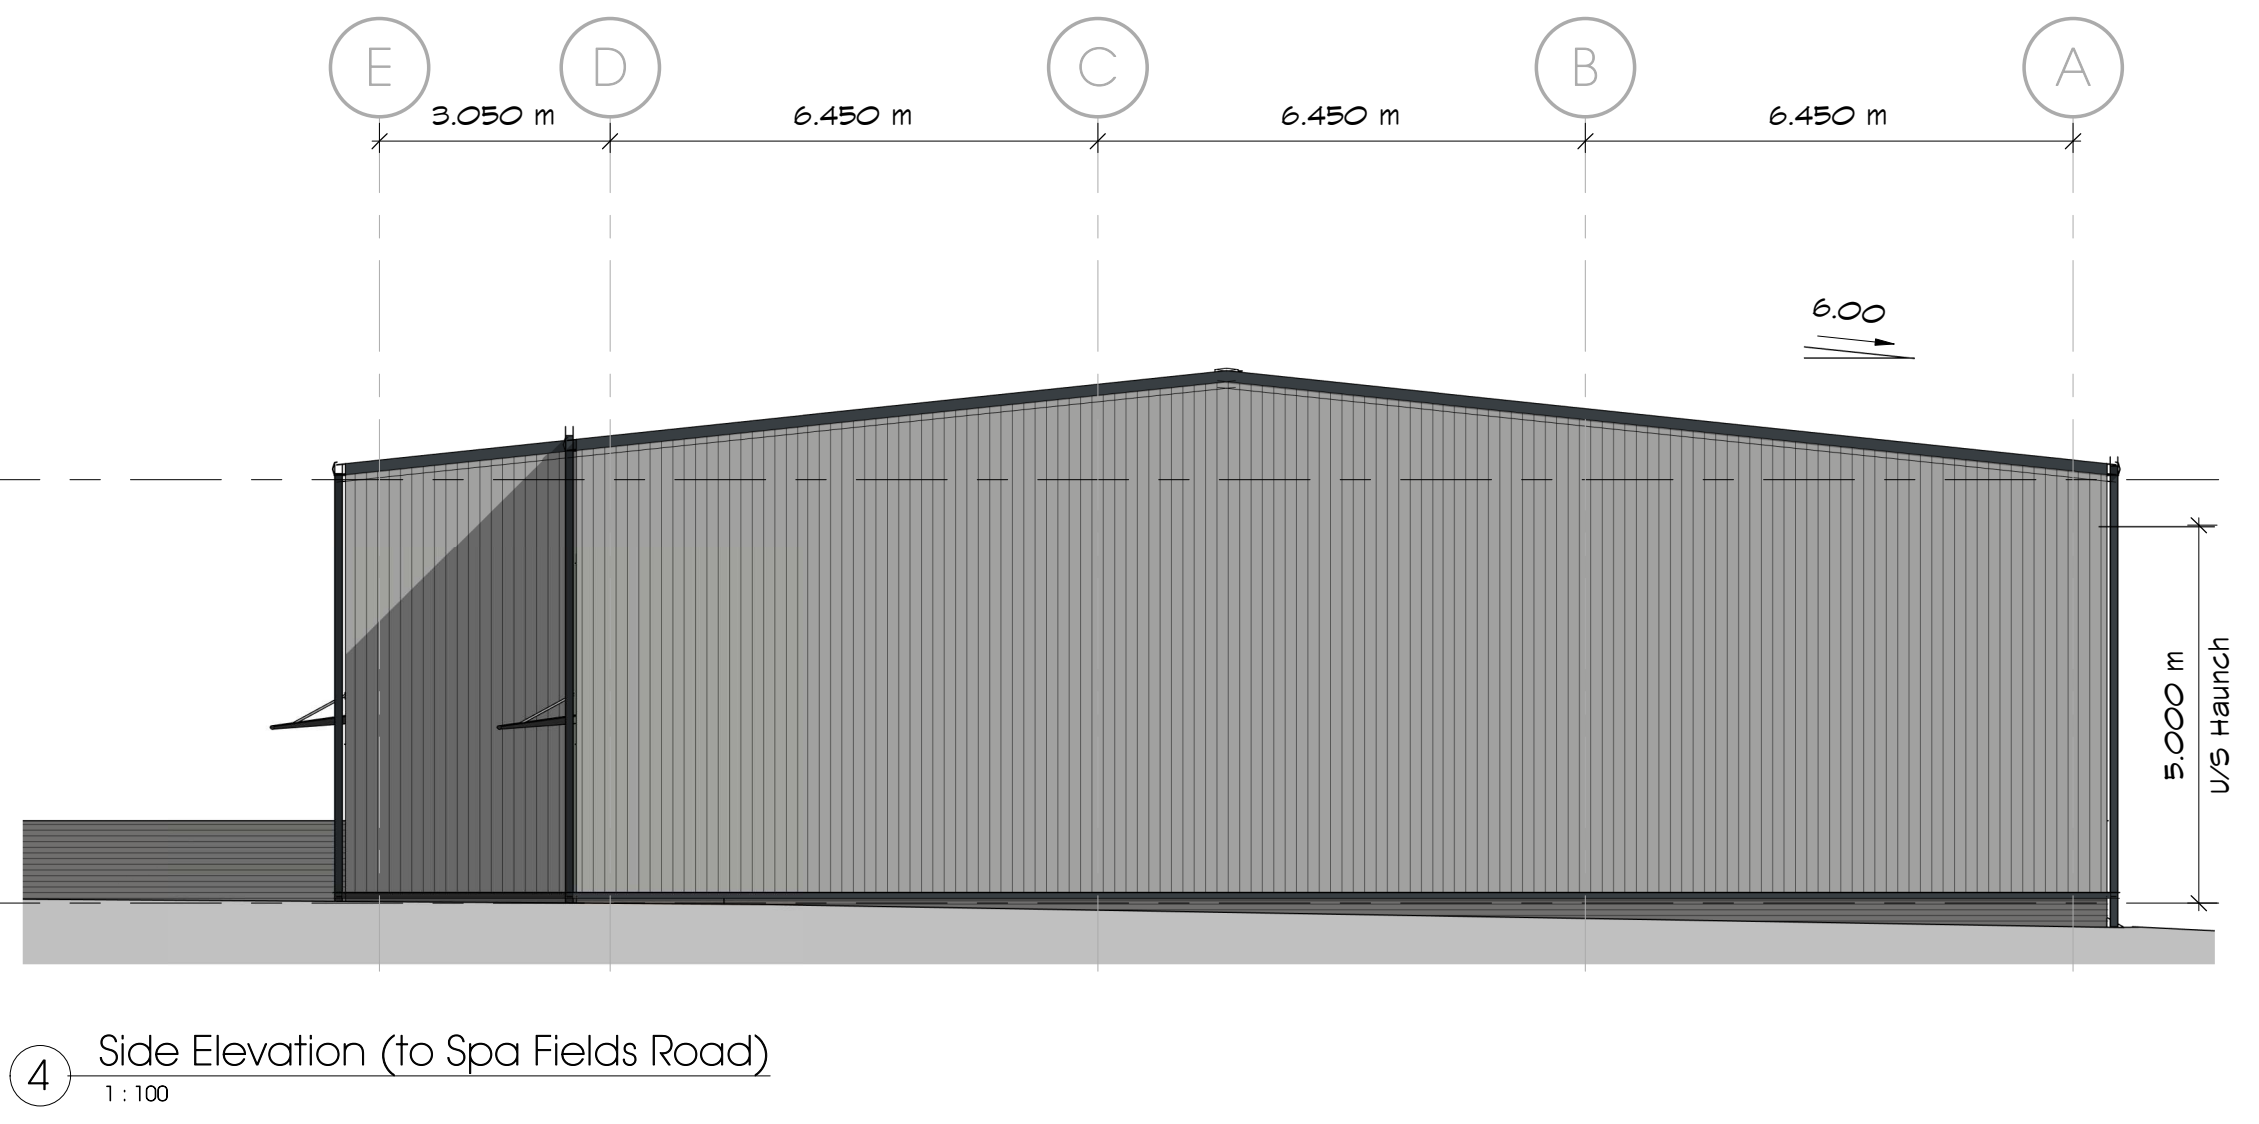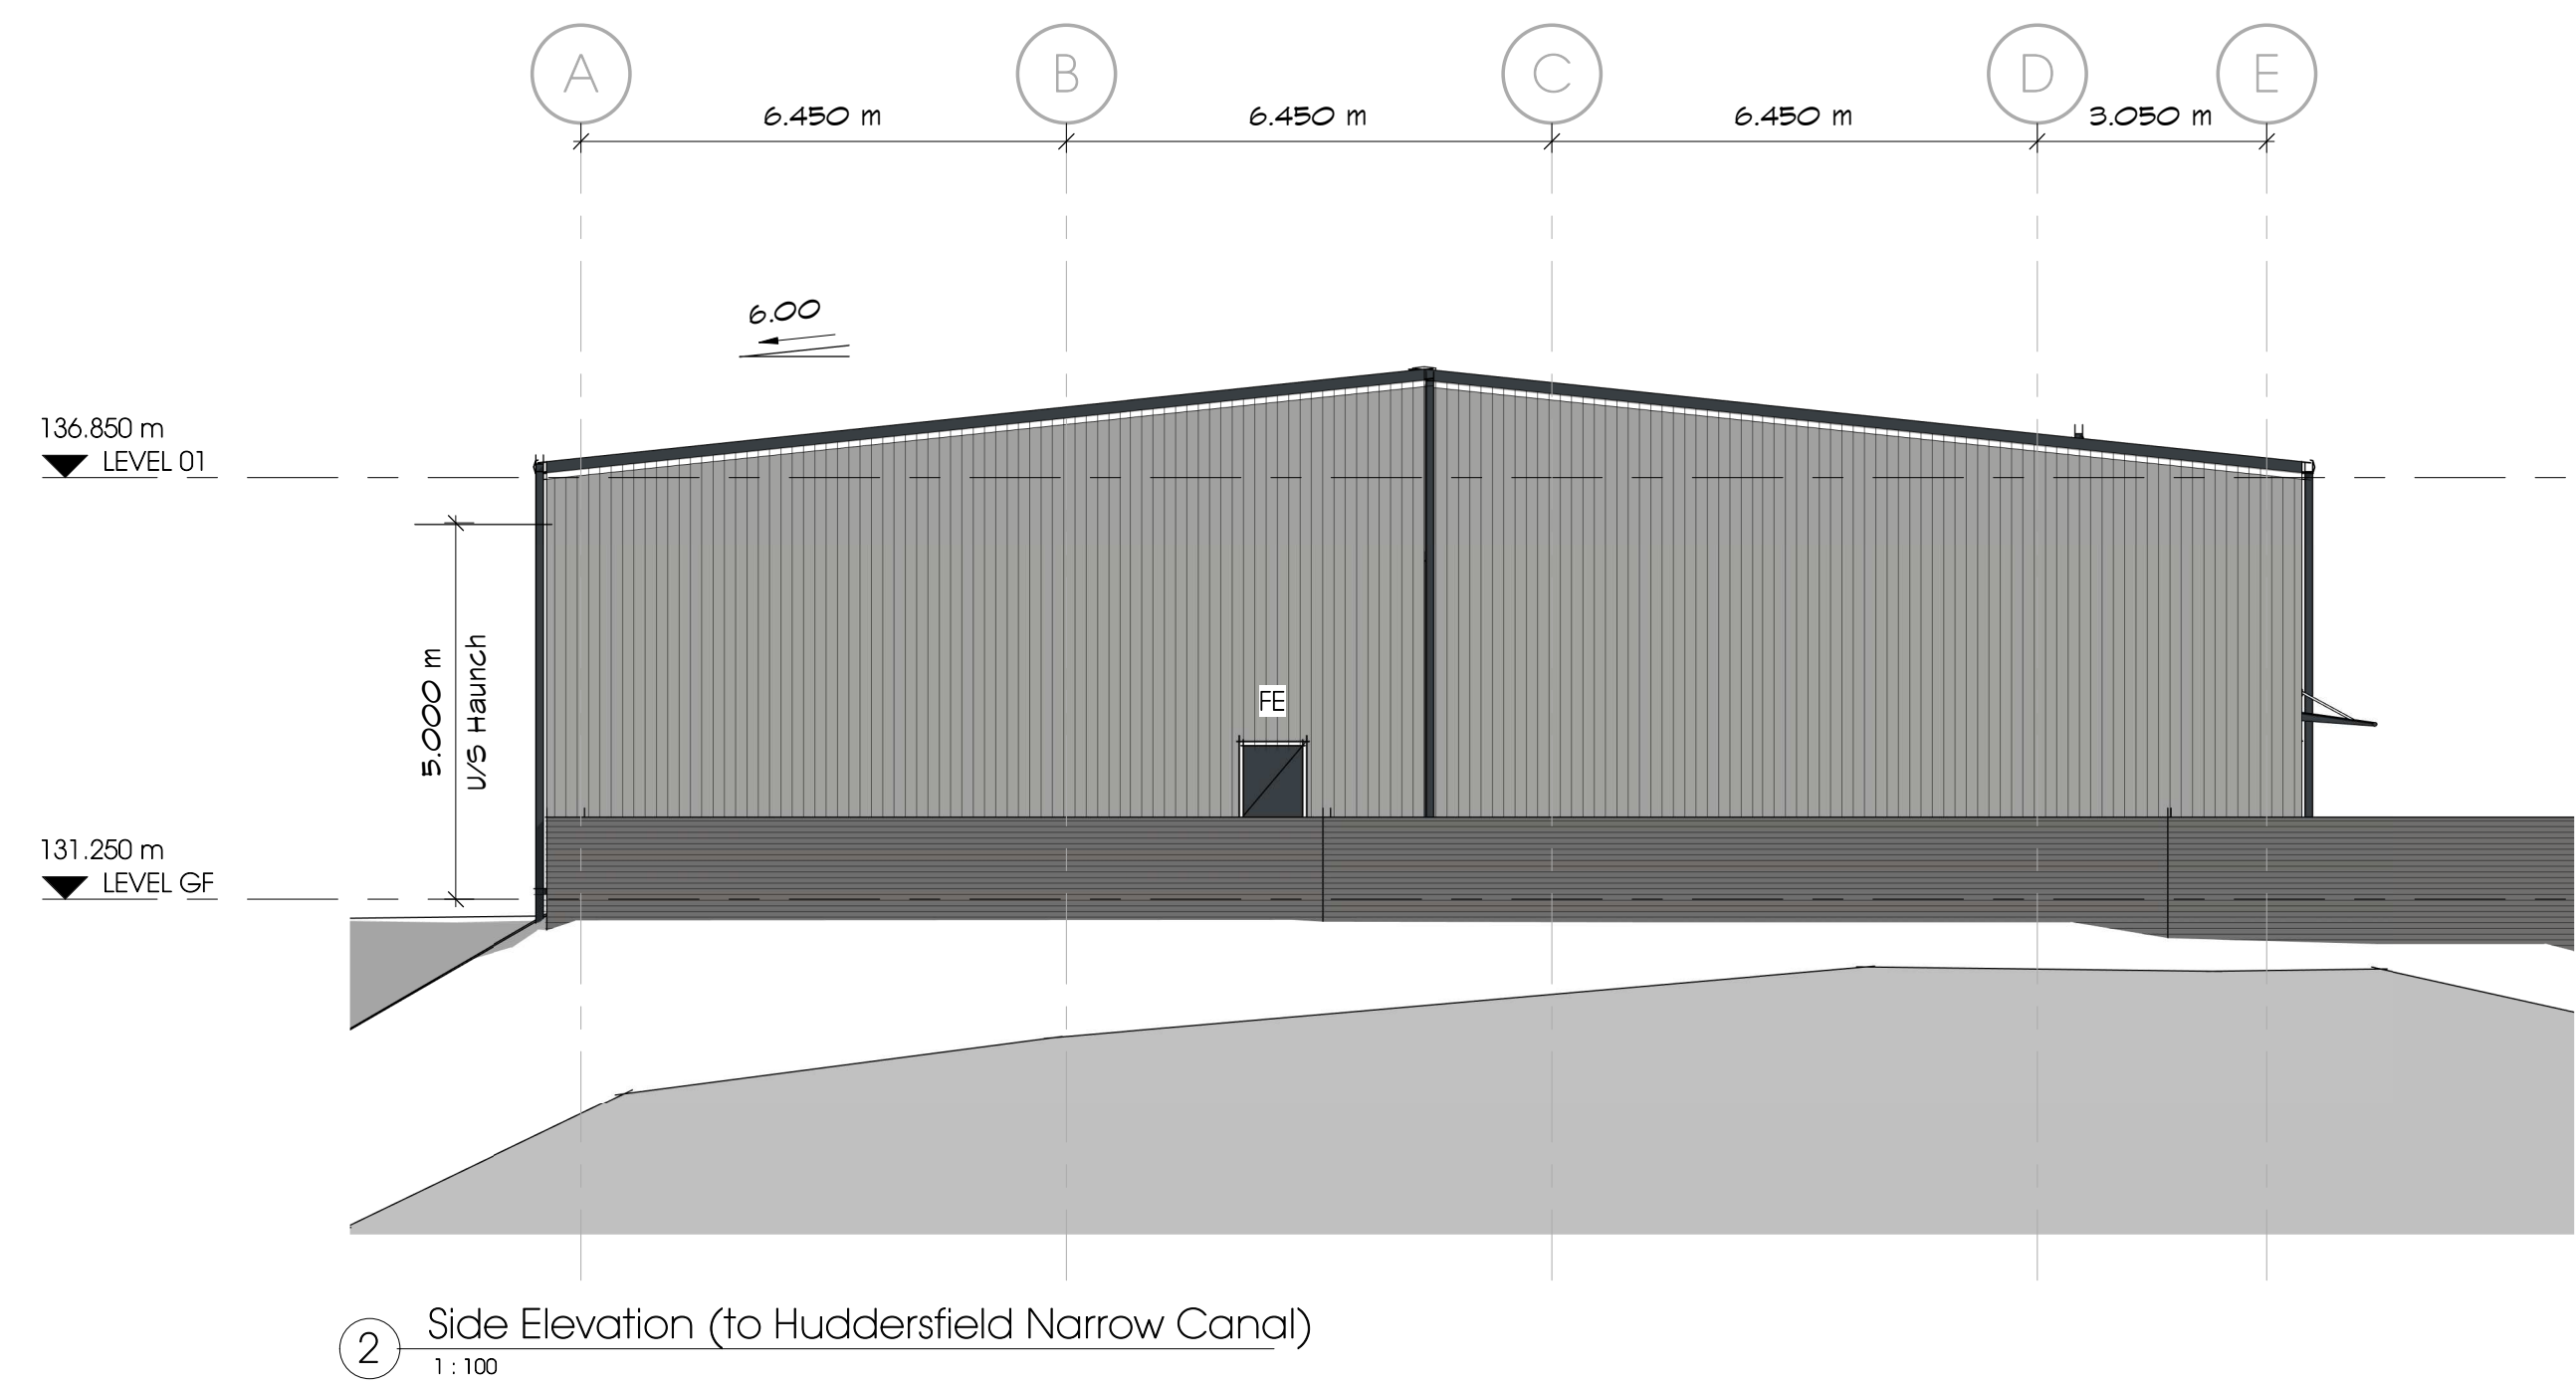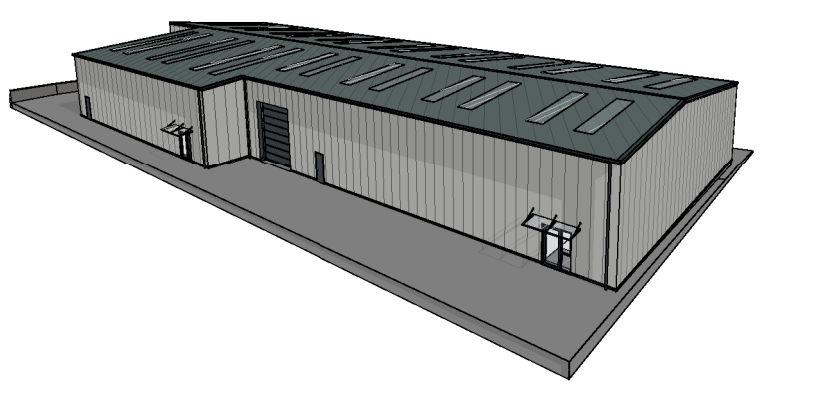

Rev	Description	Date	By	Rvw
202	PLANNING ISSUE	12.02.21	JH	JH
P01	Preliminary Issue	30.09.20	VS	JH

Proposed Industrial Building

at Spa Fields Industrial Estate
Slaithwaite,
Huddersfield
HD7 5BB

for DM Textile Machinery Ltd

Farrar Bamforth Associates Ltd.
Chartered Architectural Technologists
51 Trinity Street, Huddersfield, HD1 4DN
Tel: (01484) 424008 Fax: (01484) 512305
E-mail: design@farrarbamforth.co.uk
Website: www.farrarbamforth.co.uk

Project	Originator	Zone	Level	Type	Role	Number	Revision
20C21	FBA	ZZ	XX	DR	A	2100	P02

Drawn	Date	Suitability	Revision Status	Scale at A1
VS	Sep 20	S4	Planning	As indicated

This document is © Farrar Bamforth Associates Ltd. Drawing measurements shall not be obtained by scaling. Setting out dimensions are to face of structure. Verify all dimensions prior to construction or product manufacture. Immediately report any discrepancies on this document to Farrar Bamforth Associates Ltd. This document shall be read in conjunction with associated models, specifications and related consultants documents.

