


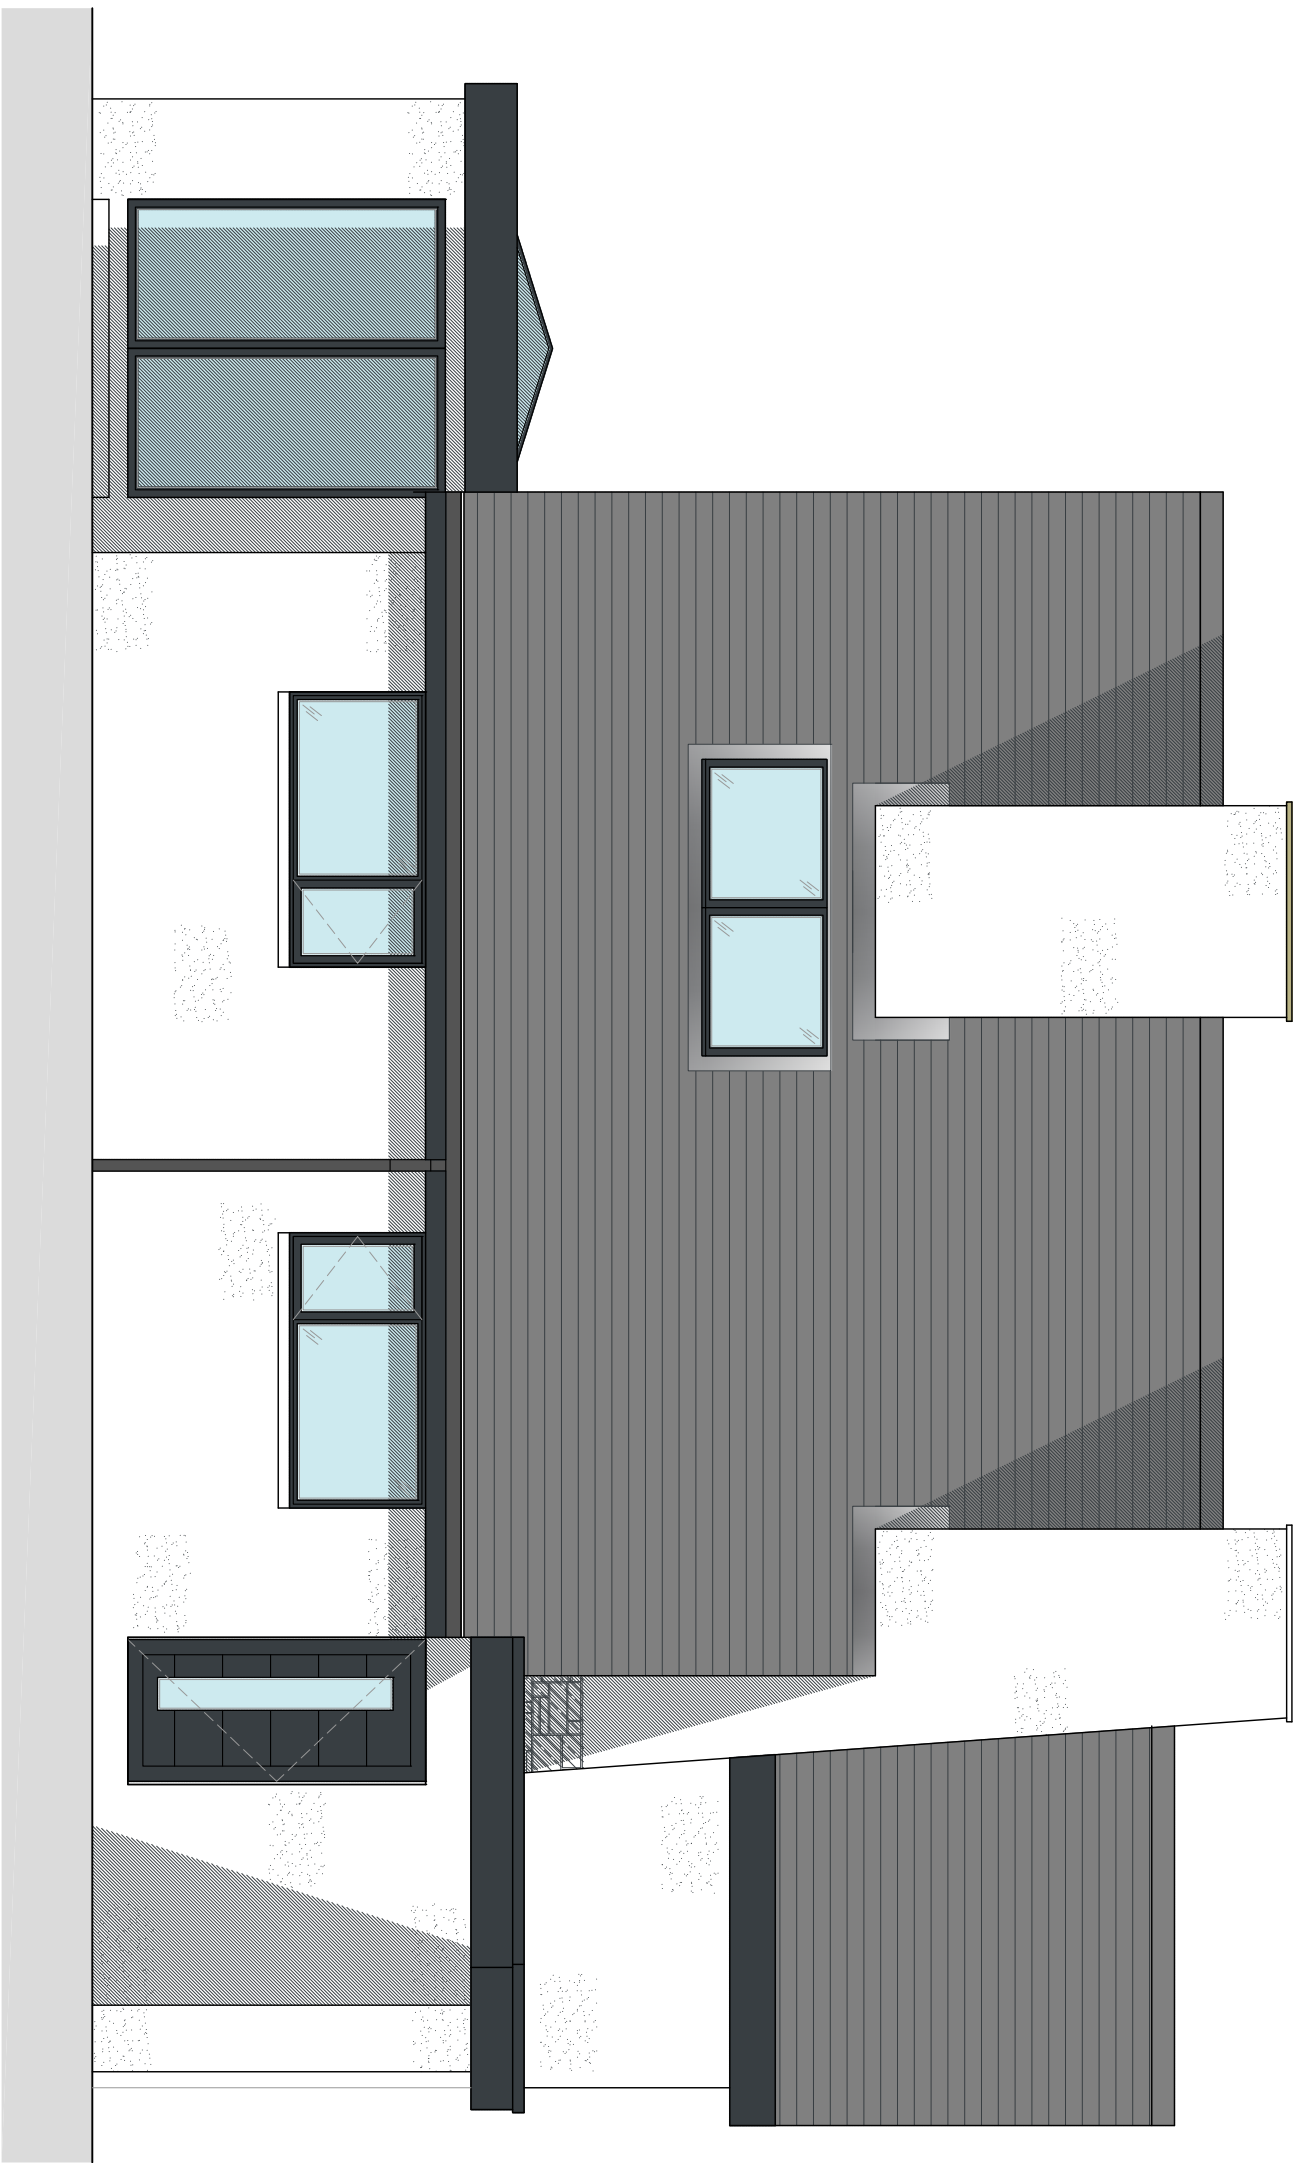

PROPOSED SOUTH FACING ELEVATION
SCALE 1:50




PROPOSED EAST FACING ELEVATION
SCALE 1:50



PROPOSED WEST FACING ELEVATION
SCALE 1:50



PROPOSED NORTH FACING ELEVATION
SCALE 1:50

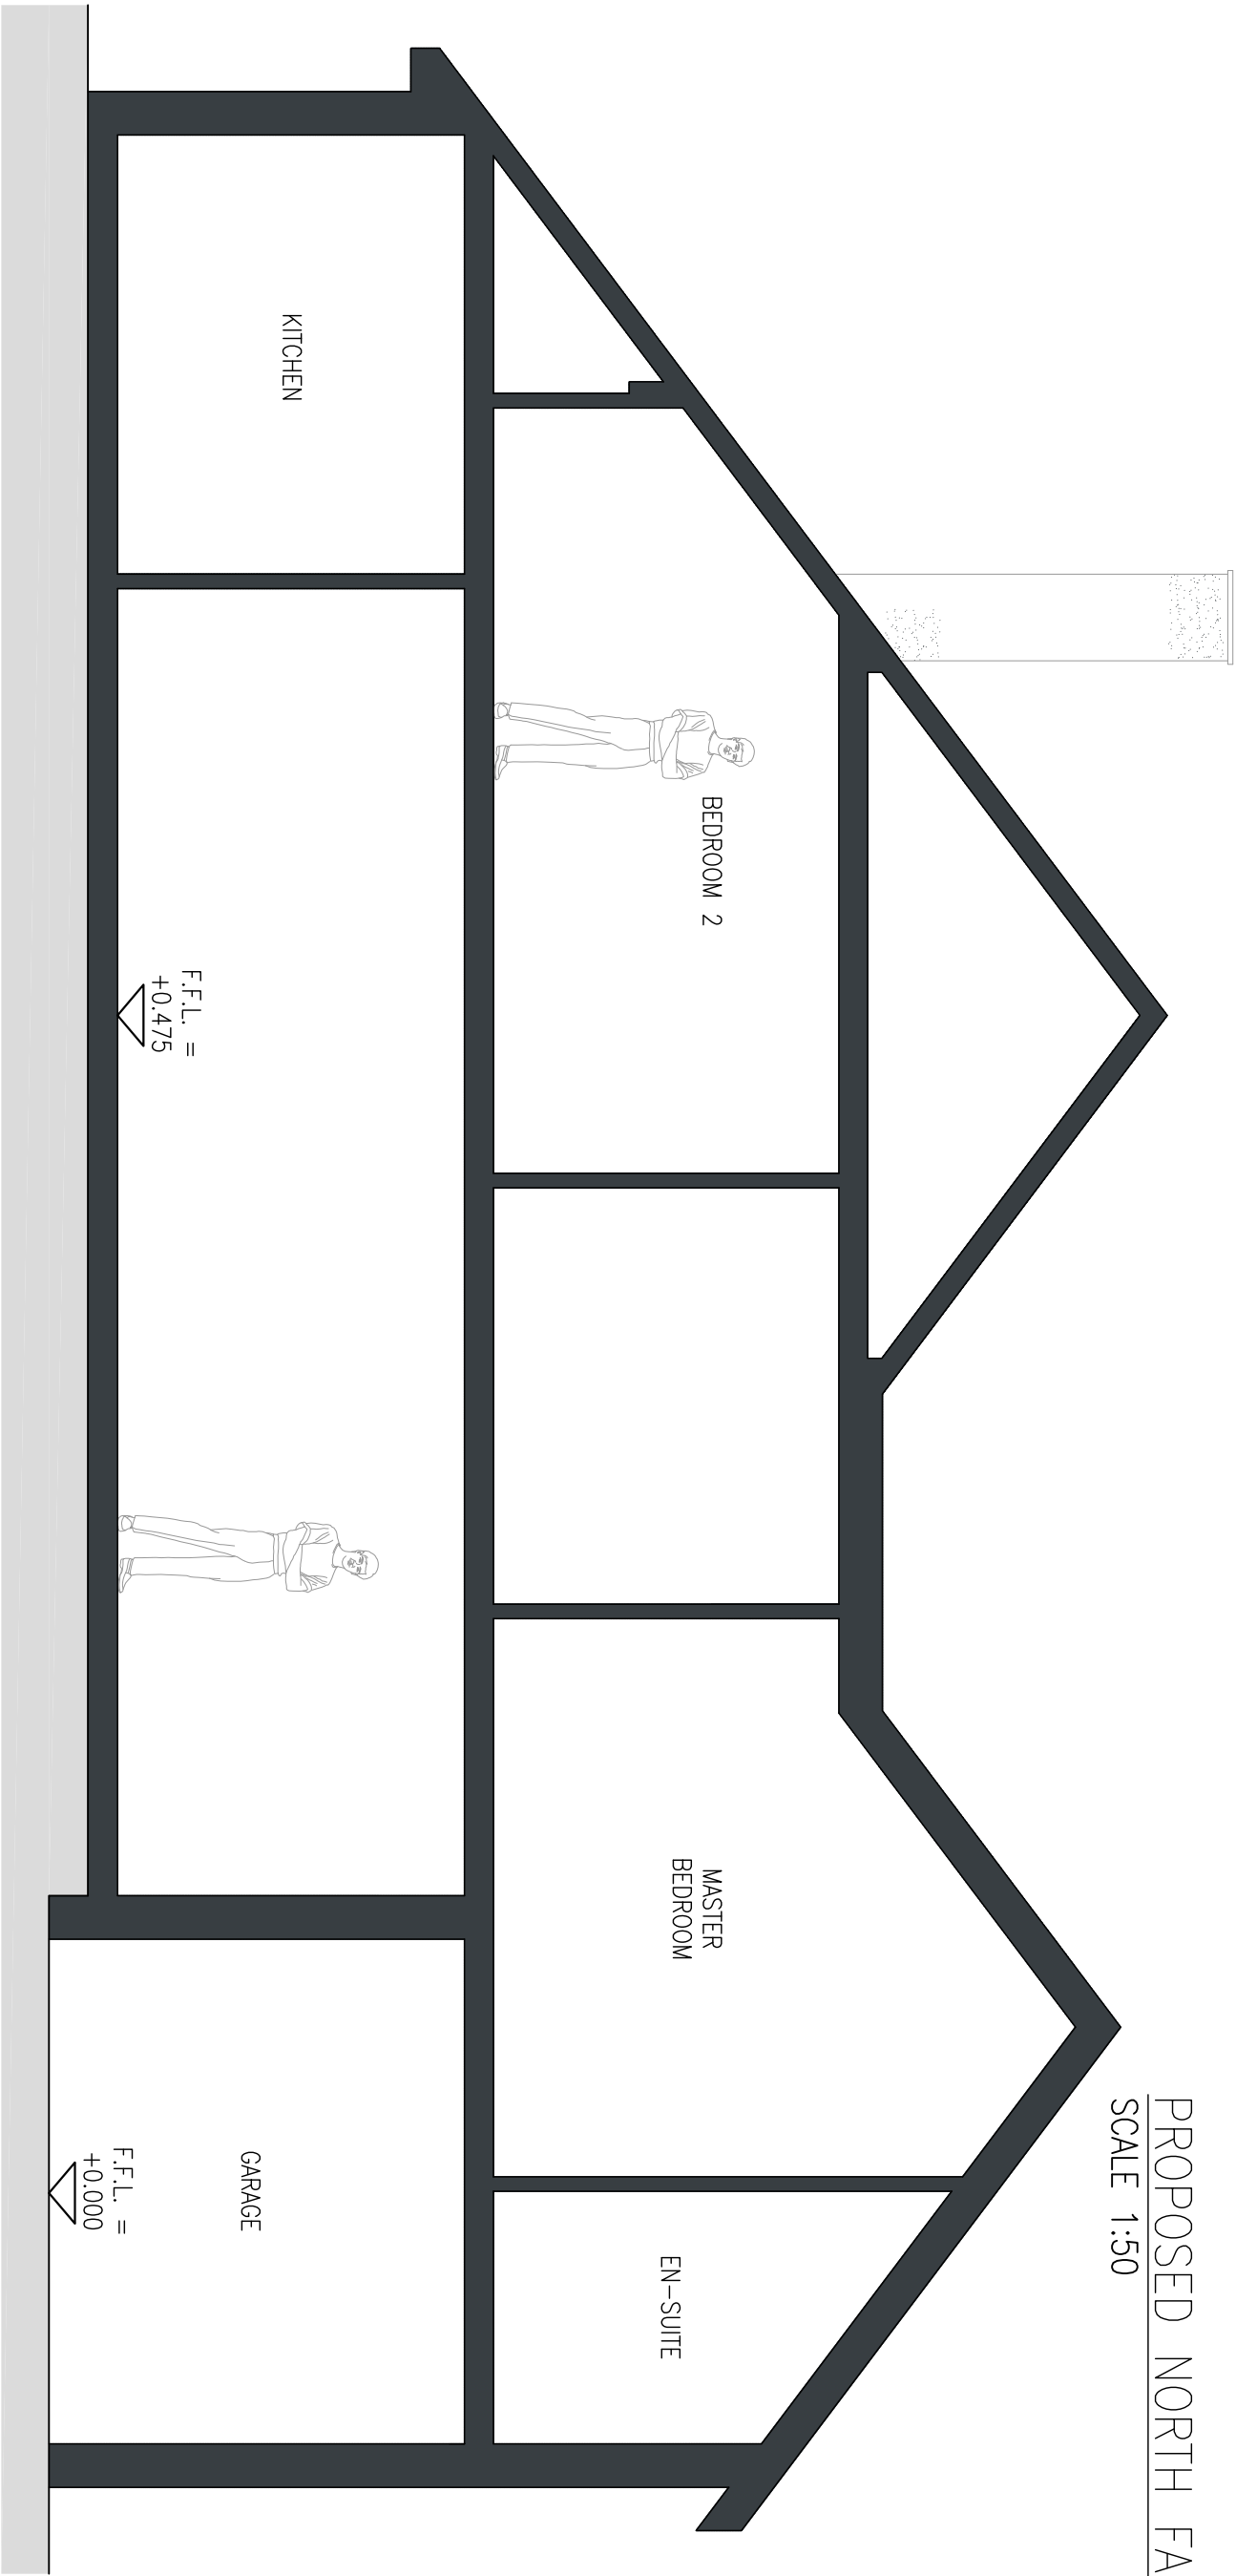

NOTE:
EXISTING ELEVATIONS TO BE RENDERED,
CLADDING REPLACED AND EXISTING
OPENINGS ENLARGED UNDER PERMITTED
DEVELOPMENT RIGHTS.

PROPOSED SECTION A – A
SCALE 1:50

- PROPOSED MATERIALS
- WALLS

• ROOF TILES

• DOORS

• WINDOWS

• RAINWATER GOODS

• FASCIA'S

– RENDER & TIMBER CLADDING

– CLAY TILES

– COMPOSITE / ALUMINIUM

– ALUMINIUM / PVCu

– ALUMINIUM

– PVCu

- NOTES
1. No dimensions to be scaled.
IF IN DOUBT ASK.

2. All dimensions must be checked and
verified on site by the Contractor prior
to the commencement of works and
Hinchliffe Architecture & Design Ltd. to
be notified of any discrepancies.

3. The copyright of these drawings
remains the property of Hinchliffe
Architecture & Design Ltd. They must
not be reproduced in any way without
prior written consent from the originator
(Hinchliffe Architecture & Design Ltd.)

