




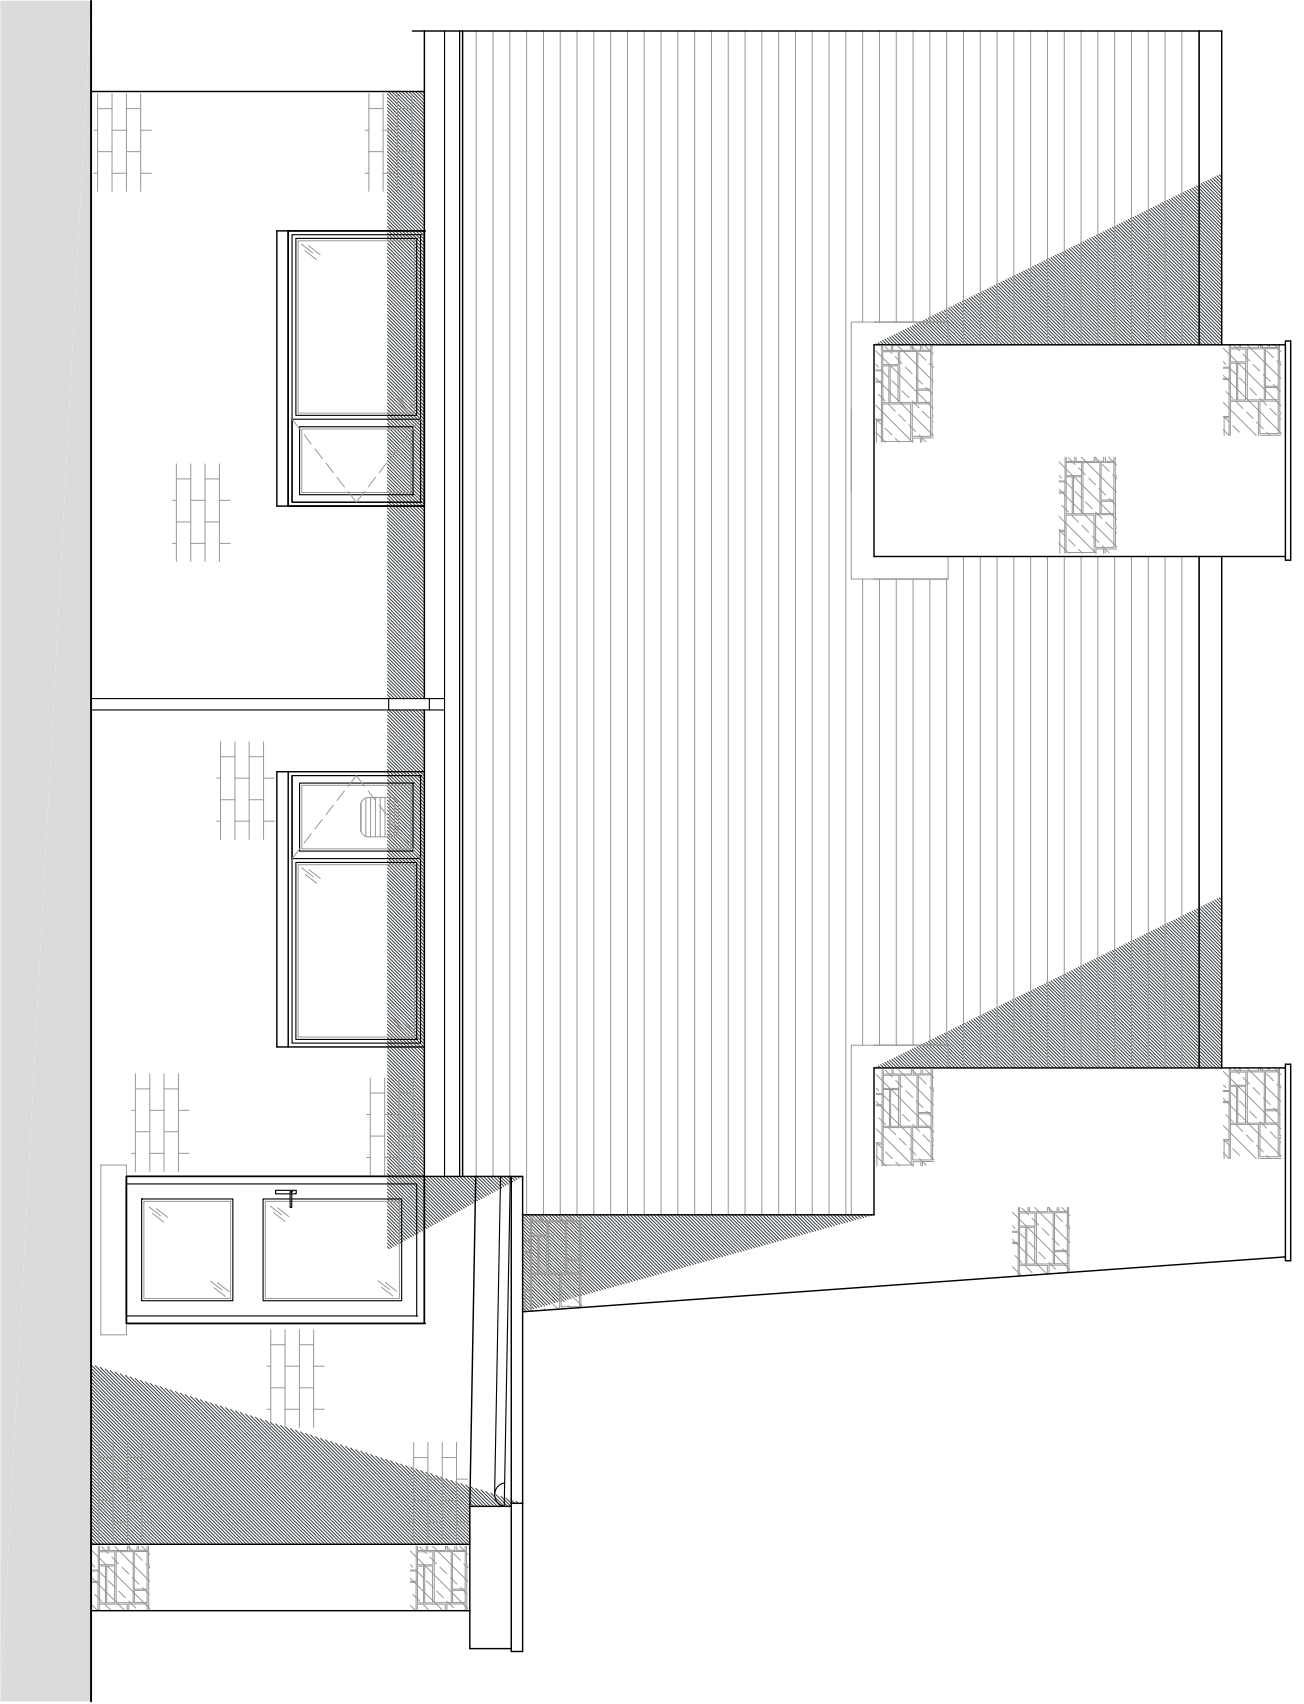


EXISTING SOUTH FACING ELEVATION
SCALE 1:50

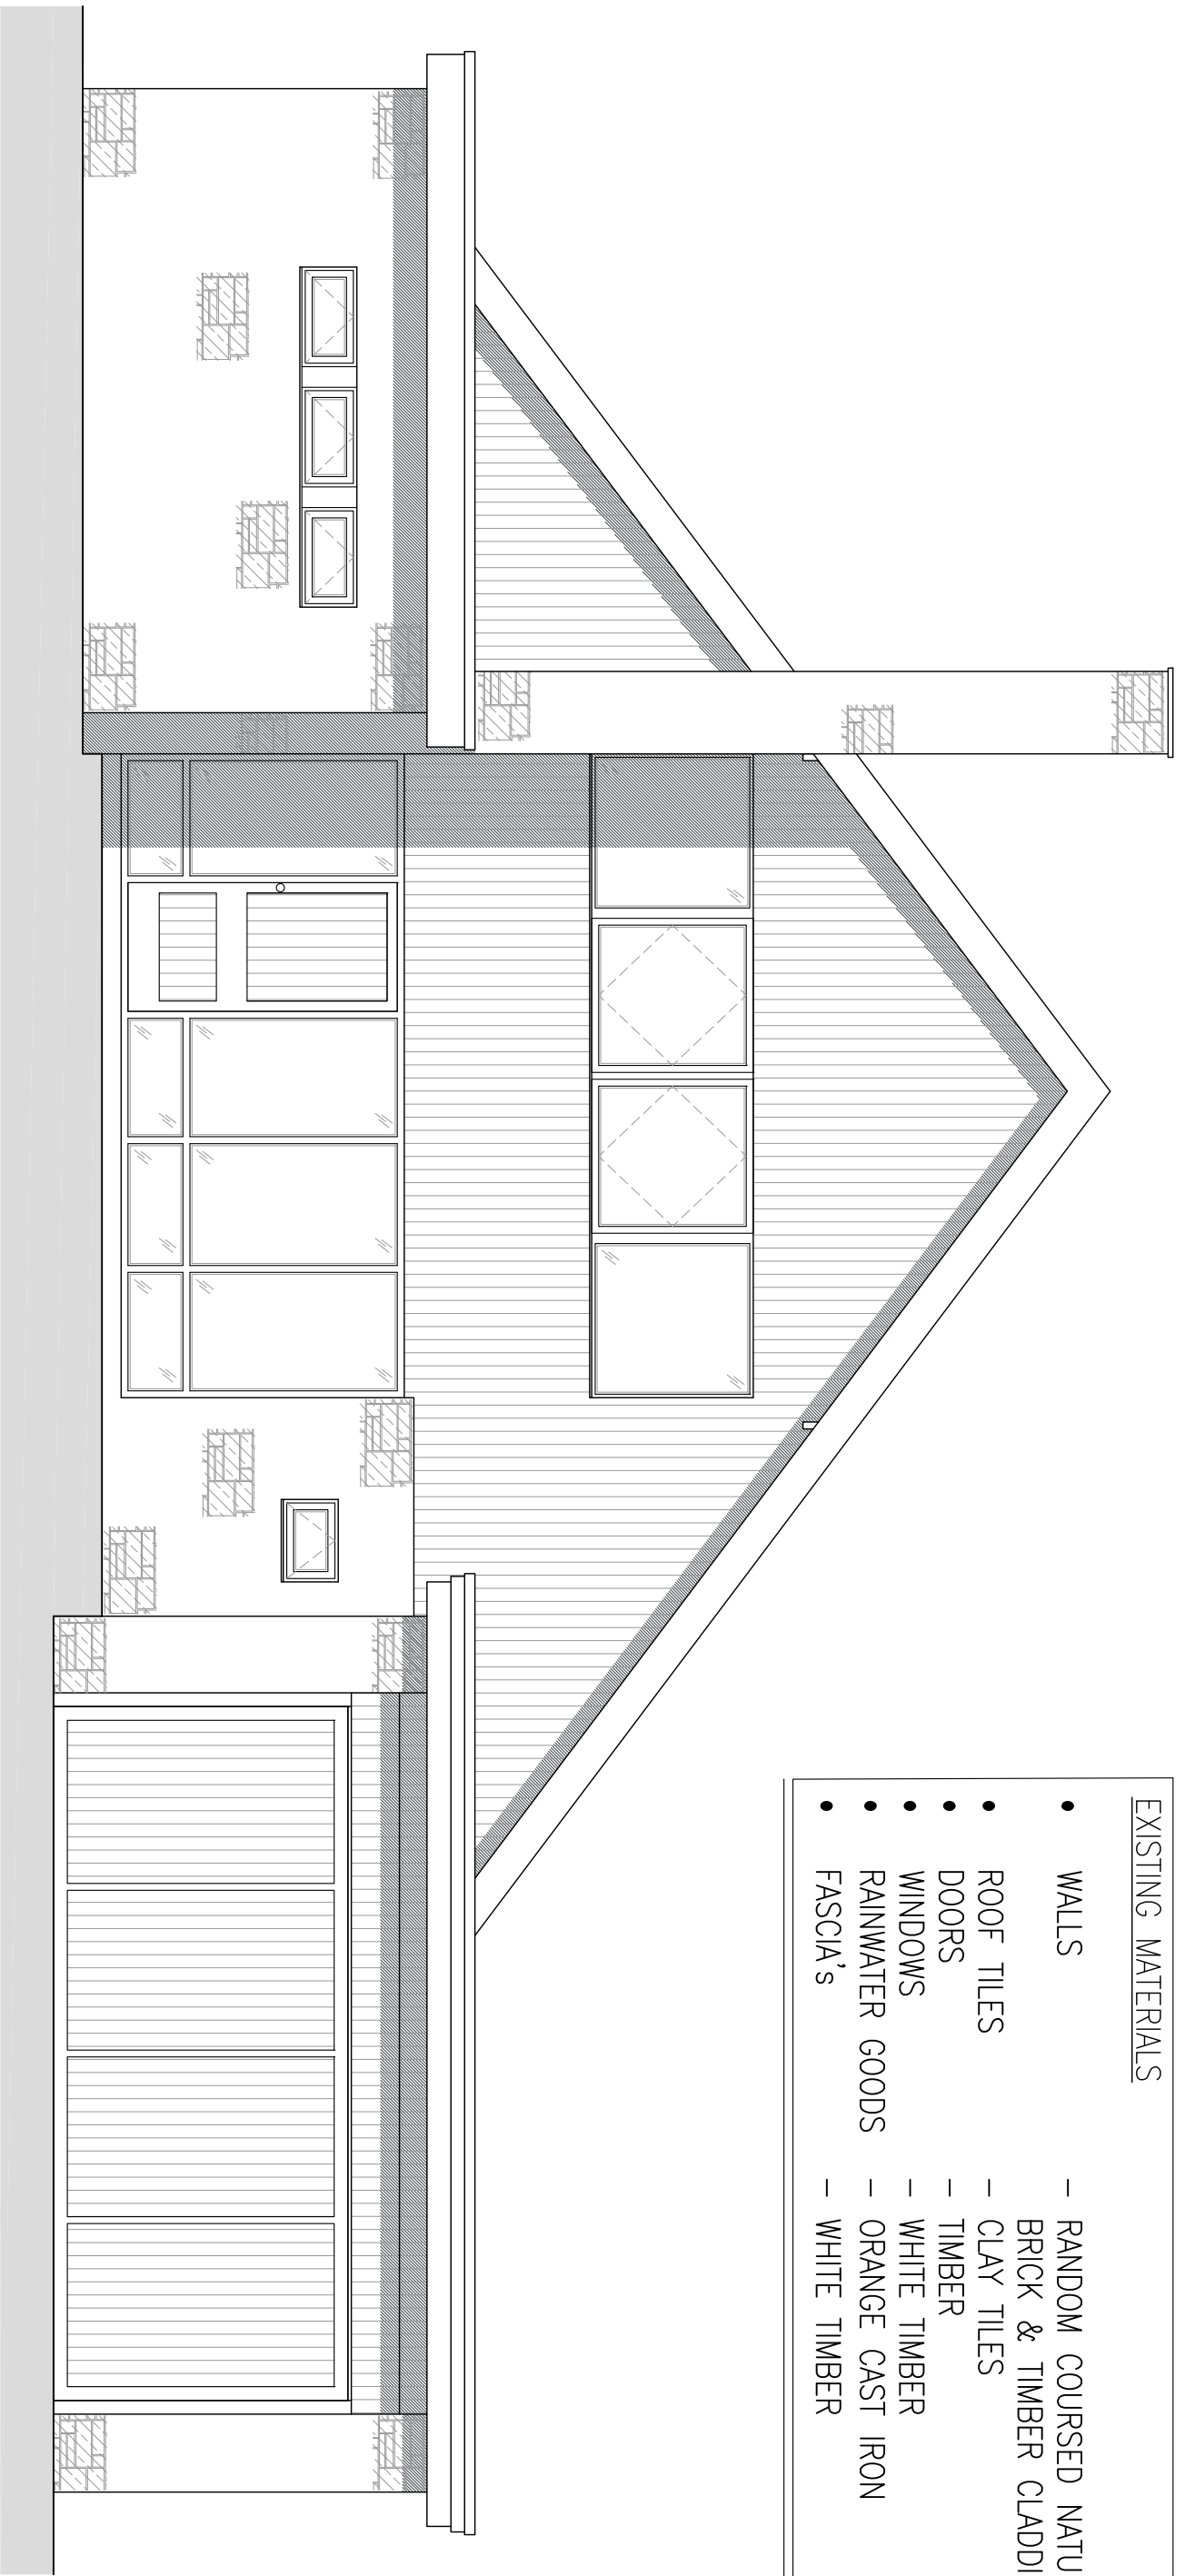


EXISTING EAST FACING ELEVATION
SCALE 1:50

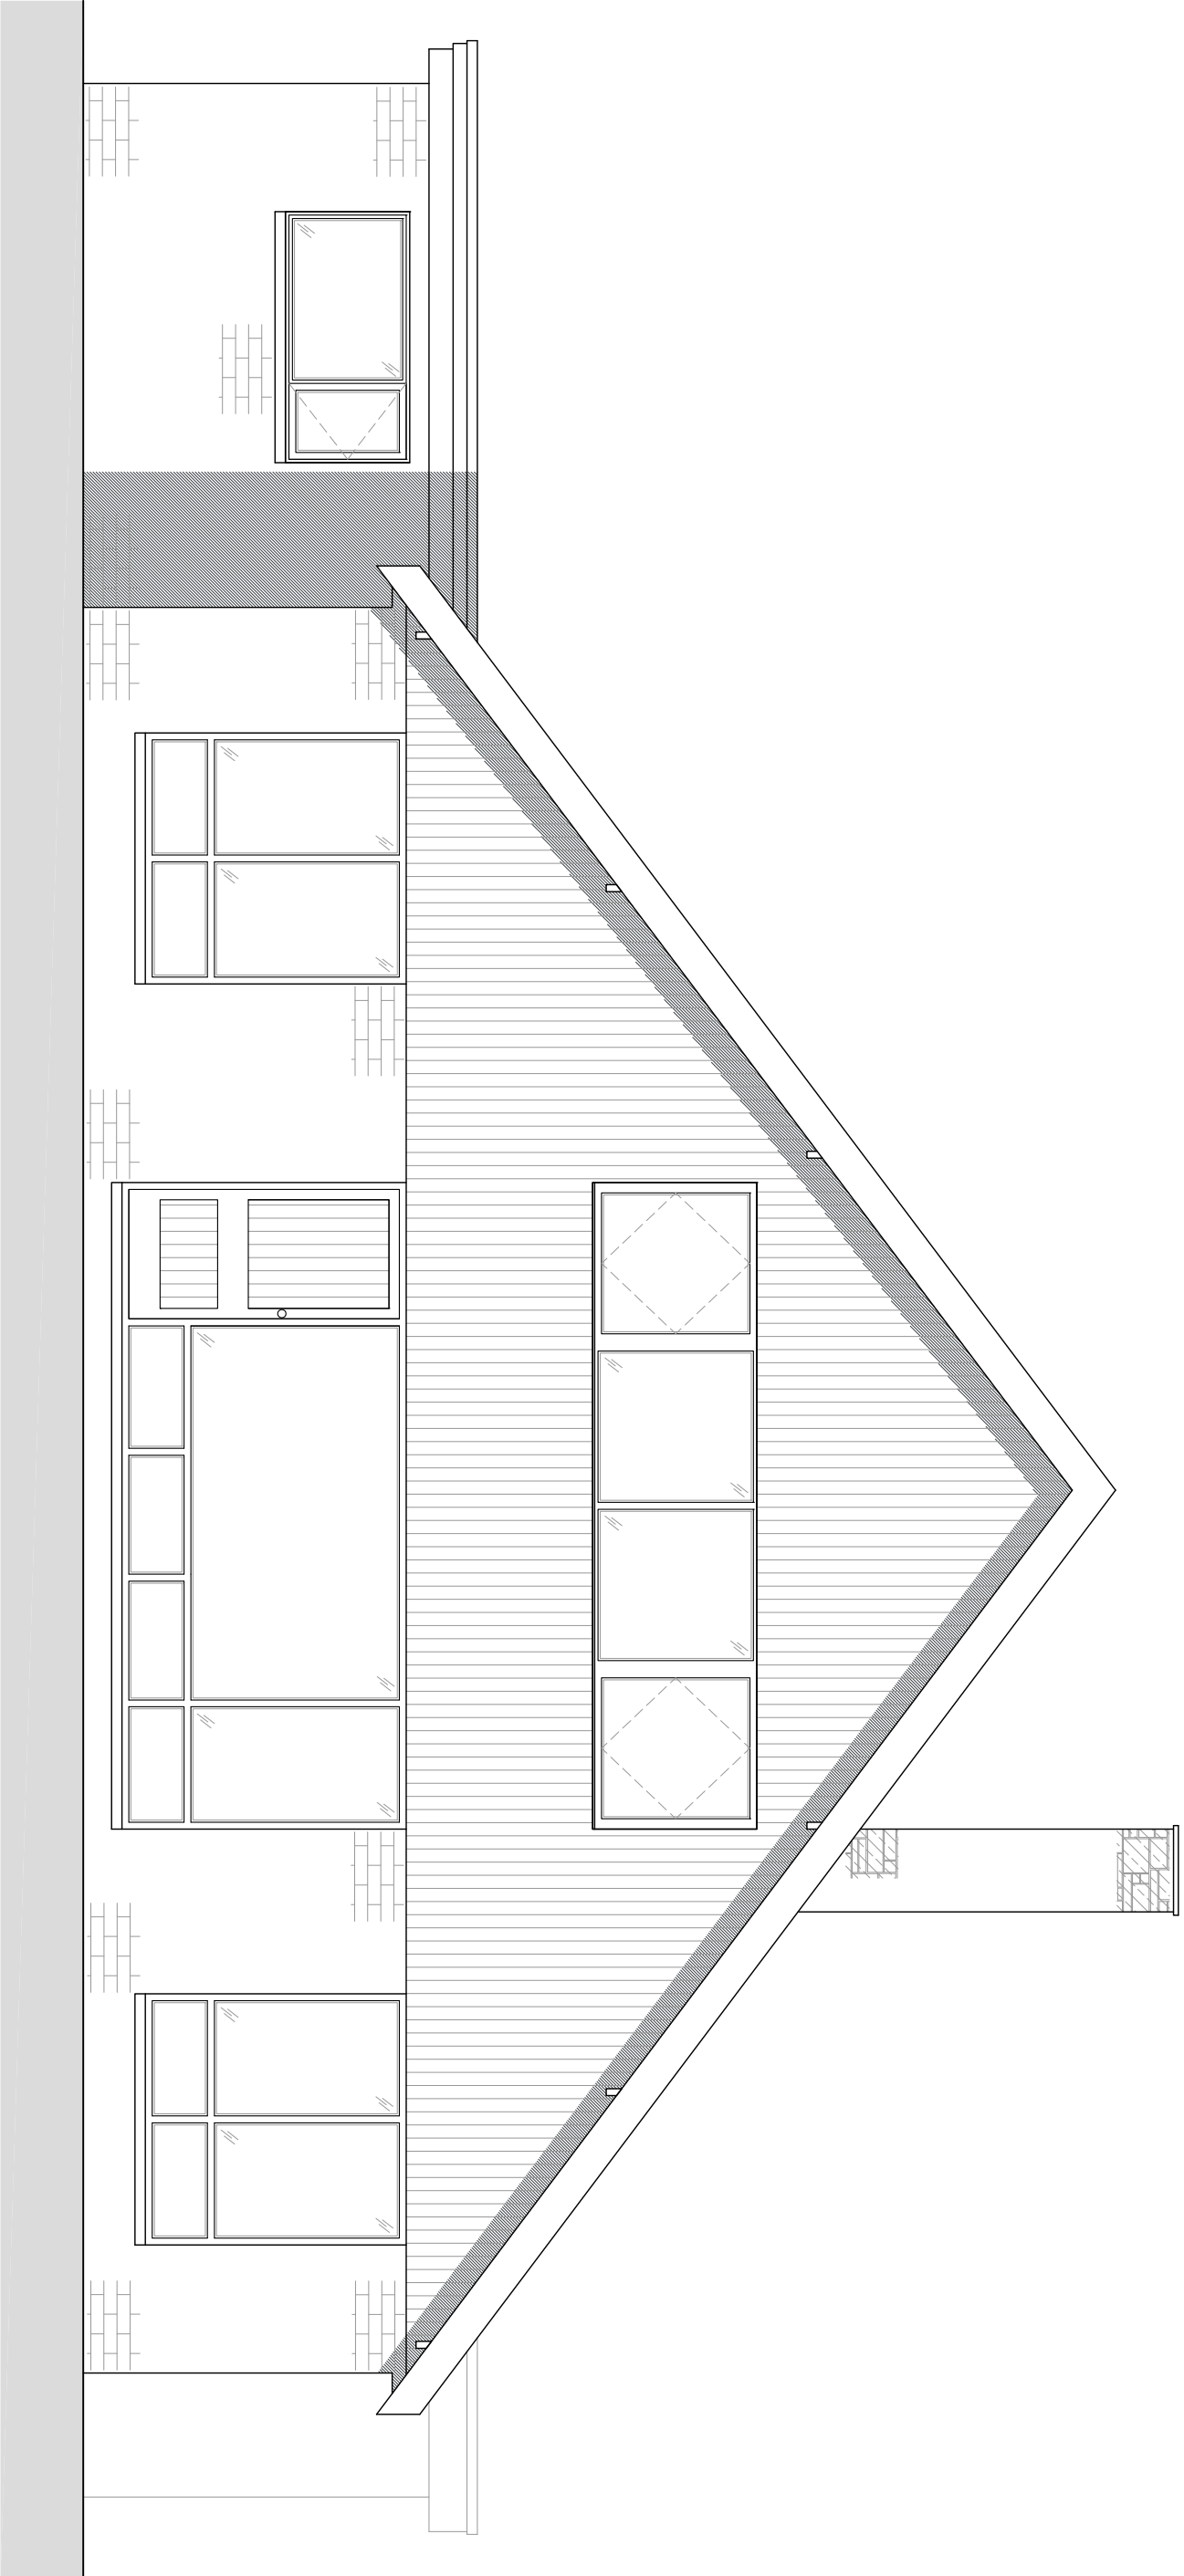

EXISTING WEST FACING ELEVATION
SCALE 1:50

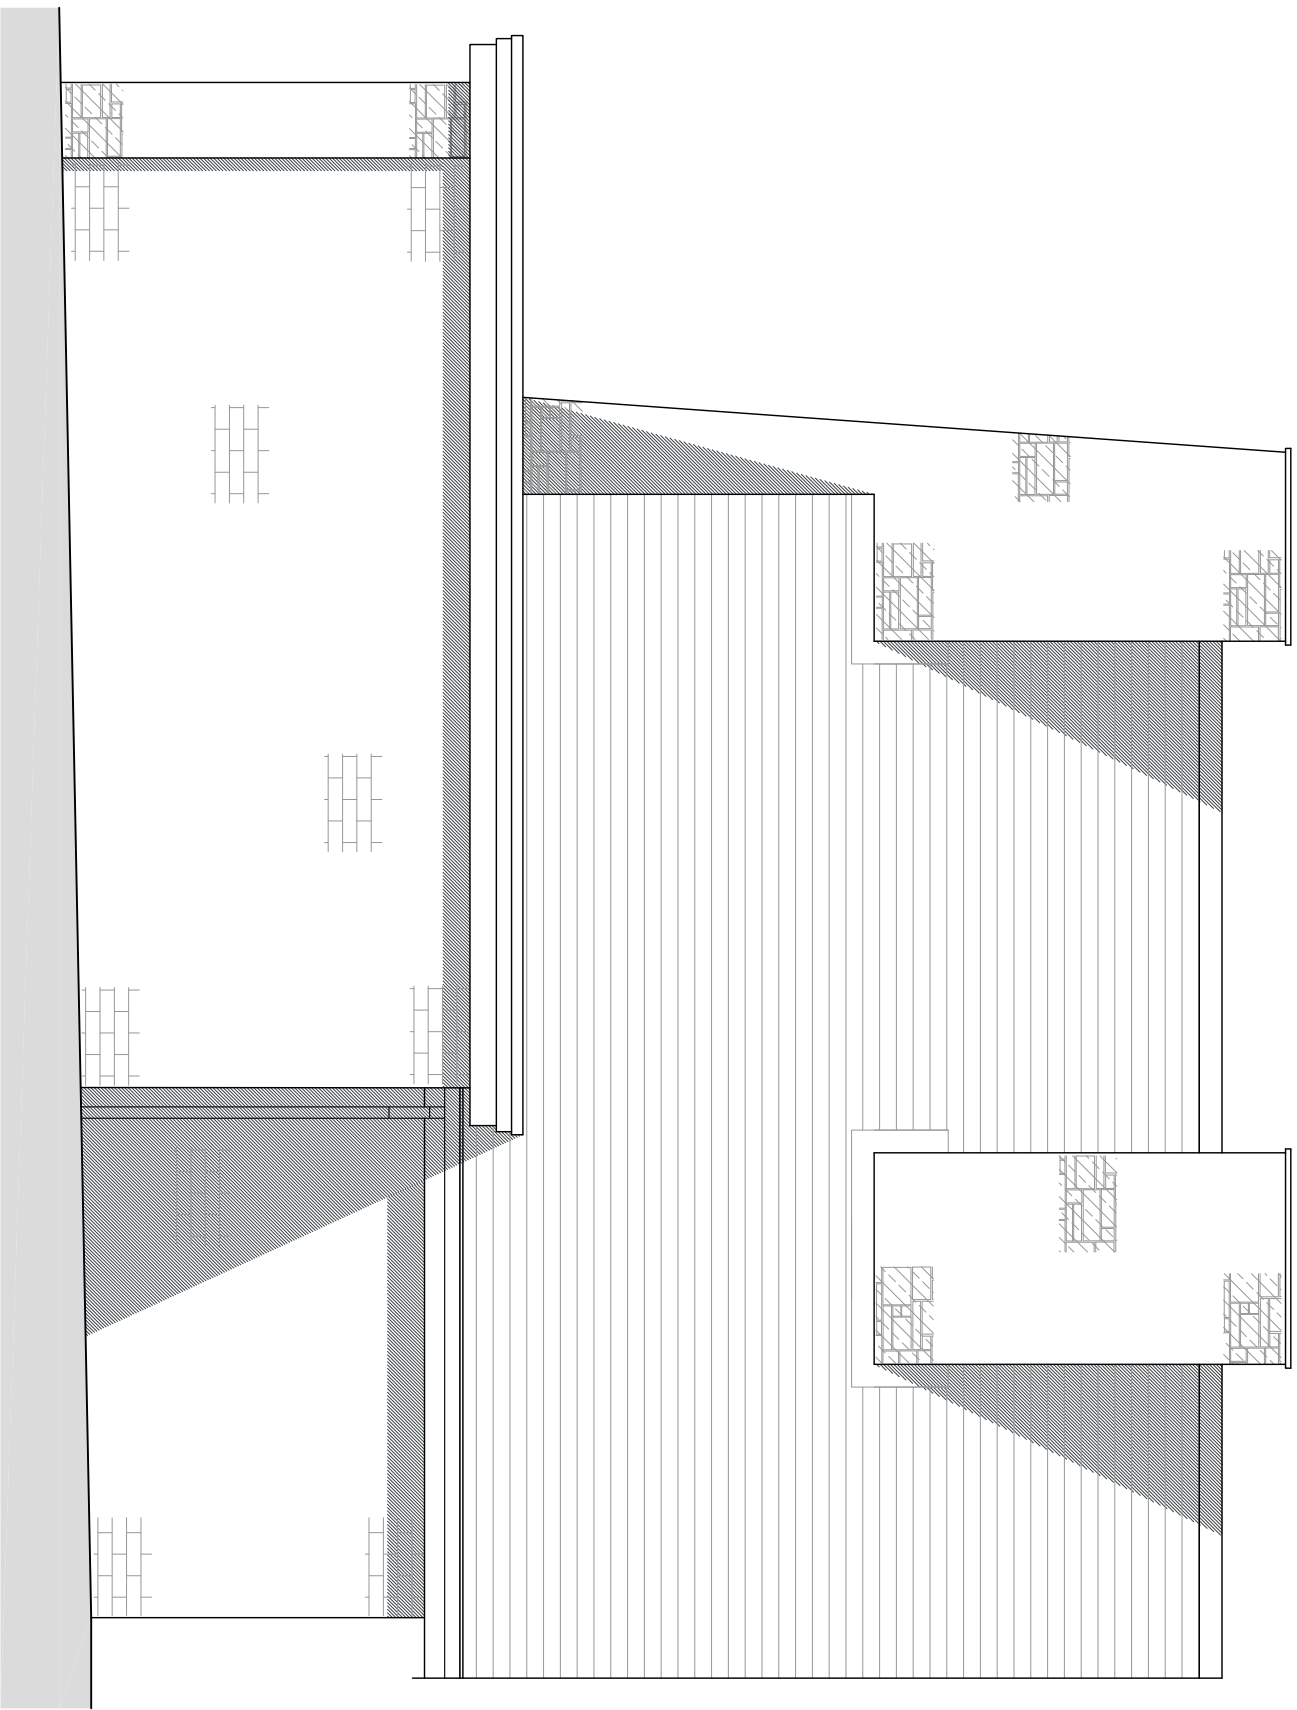

EXISTING NORTH FACING ELEVATION
SCALE 1:50

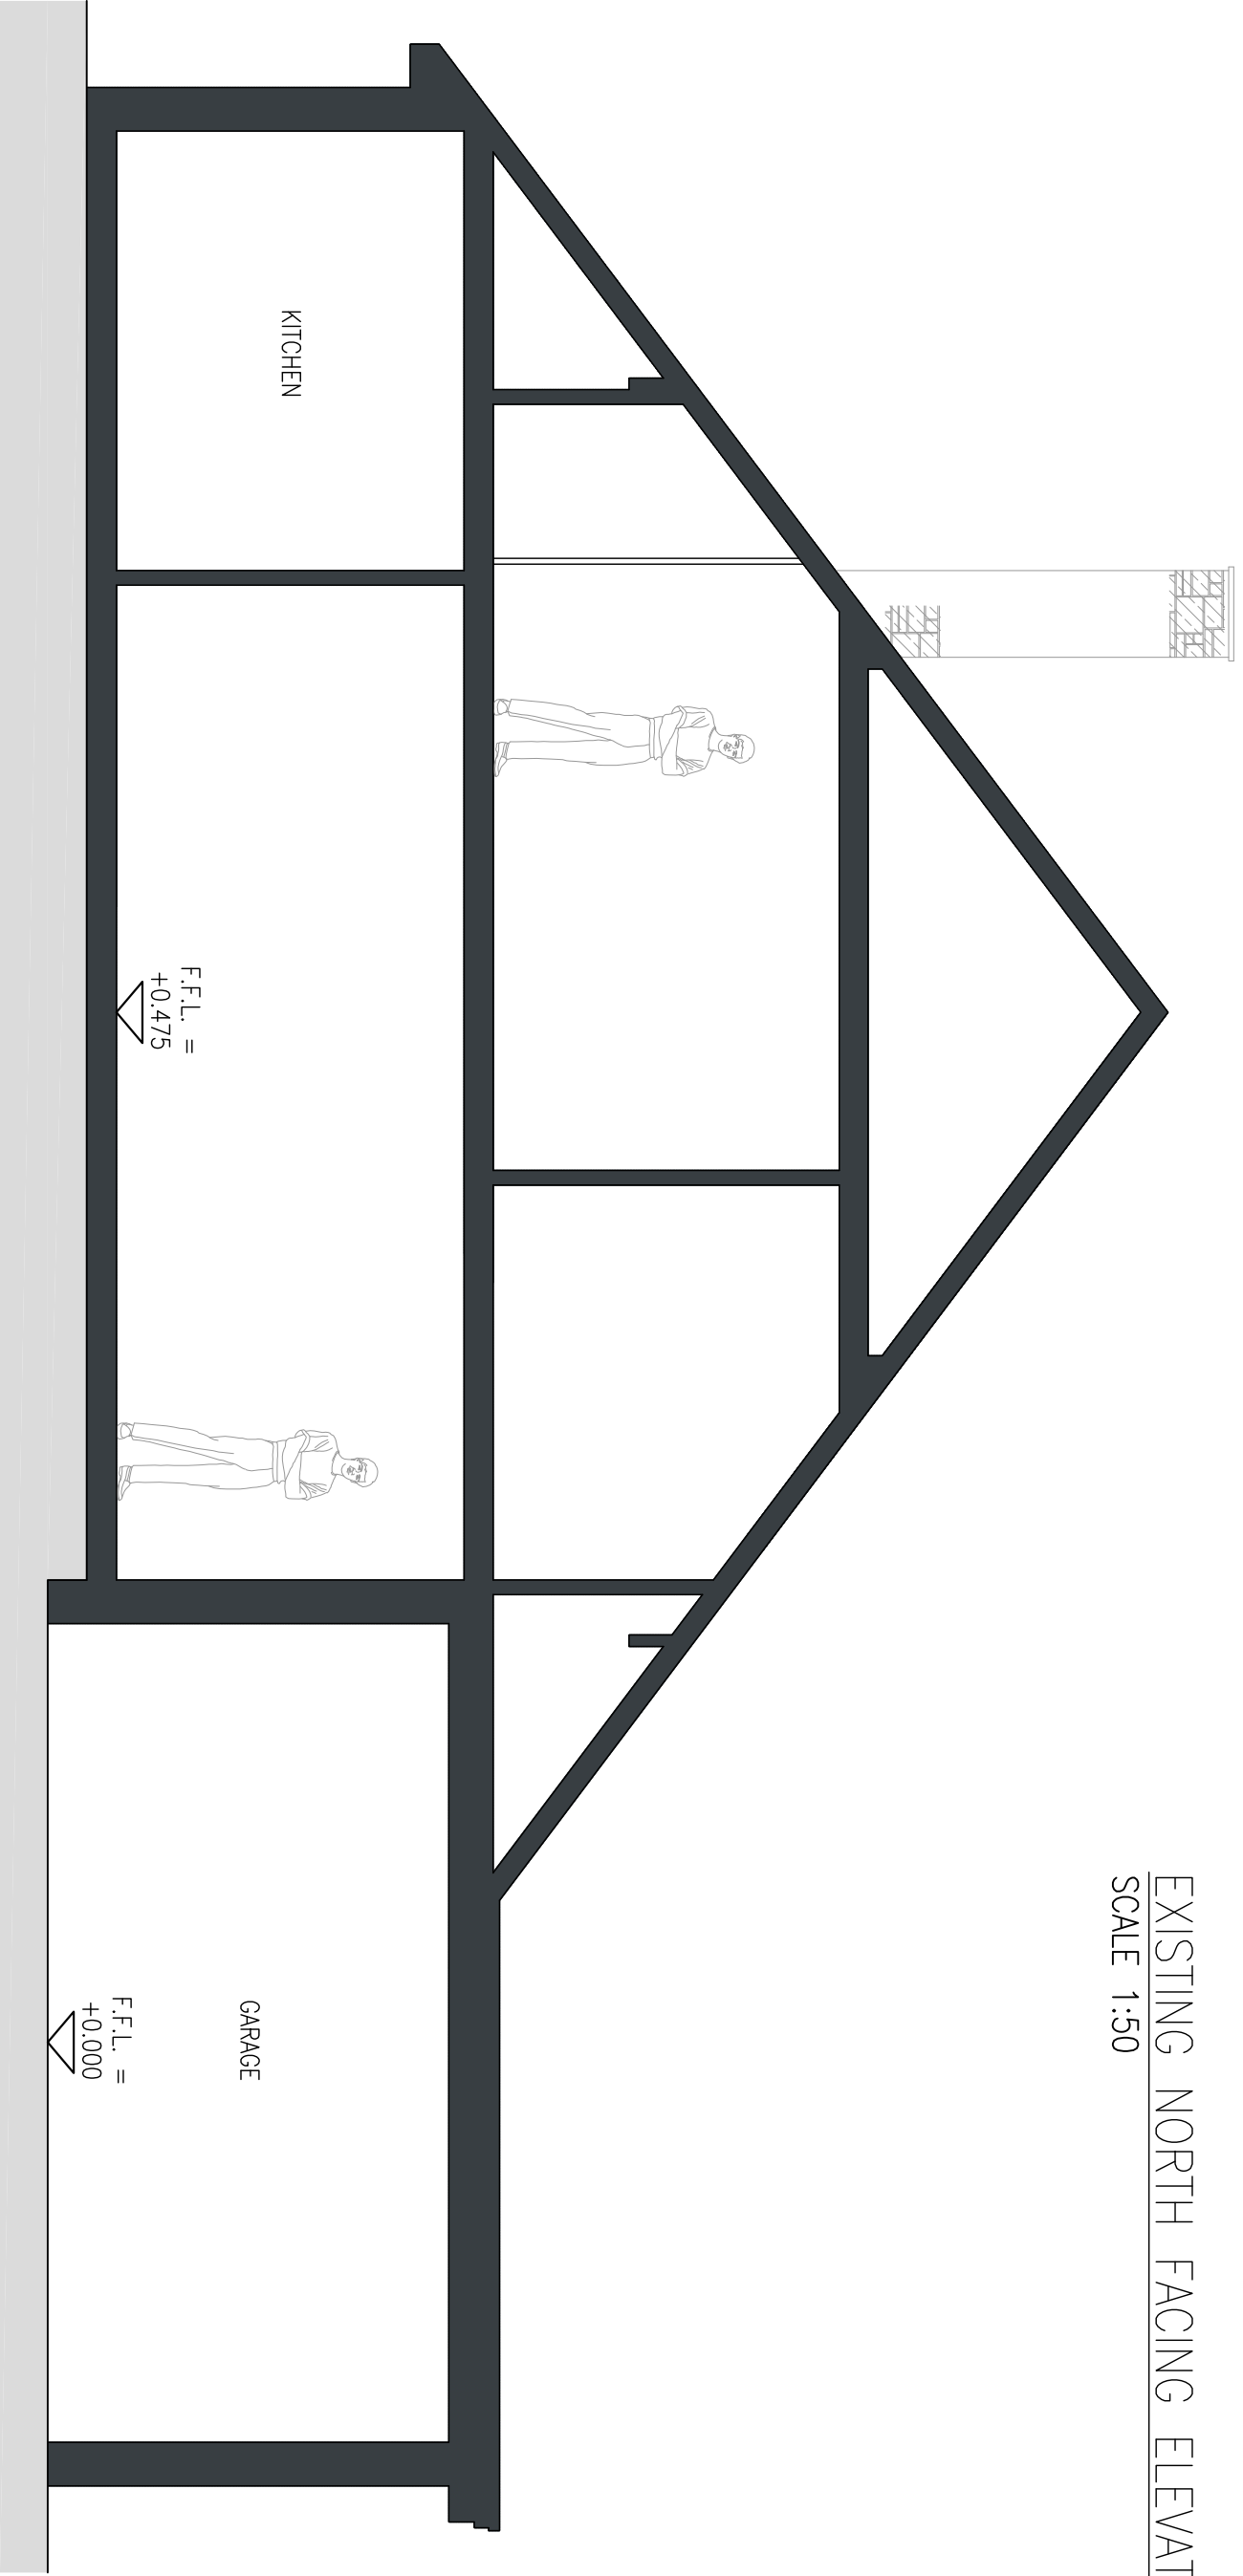

EXISTING SECTION A – A
SCALE 1:50

- EXISTING MATERIALS
- WALLS
 - RANDOM COURSED NATURAL STONE, BRICK & TIMBER CLADDING
 - ROOF TILES
 - CLAY TILES
 - DOORS
 - TIMBER
 - WINDOWS
 - WHITE TIMBER
 - RAINWATER GOODS
 - ORANGE CAST IRON
 - FASCIA'S
 - WHITE TIMBER

- NOTES
1. No dimensions to be scaled. IF IN DOUBT ASK.
 2. All dimensions must be checked and verified on site by the Contractor prior to the commencement of works and to the commencement of Design Ltd. to Hinchliffe Architecture & Design Ltd. be notified of any discrepancies.
 3. The copyright of these drawings remains the property of Hinchliffe Architecture & Design Ltd. They must not be reproduced in any way without prior written consent from the originator (Hinchliffe Architecture & Design Ltd.)



Scale (at A1)	Date	Rev.
AS SHOWN	28.01.2021	A
Dwg. no.	010-21-PL02	