


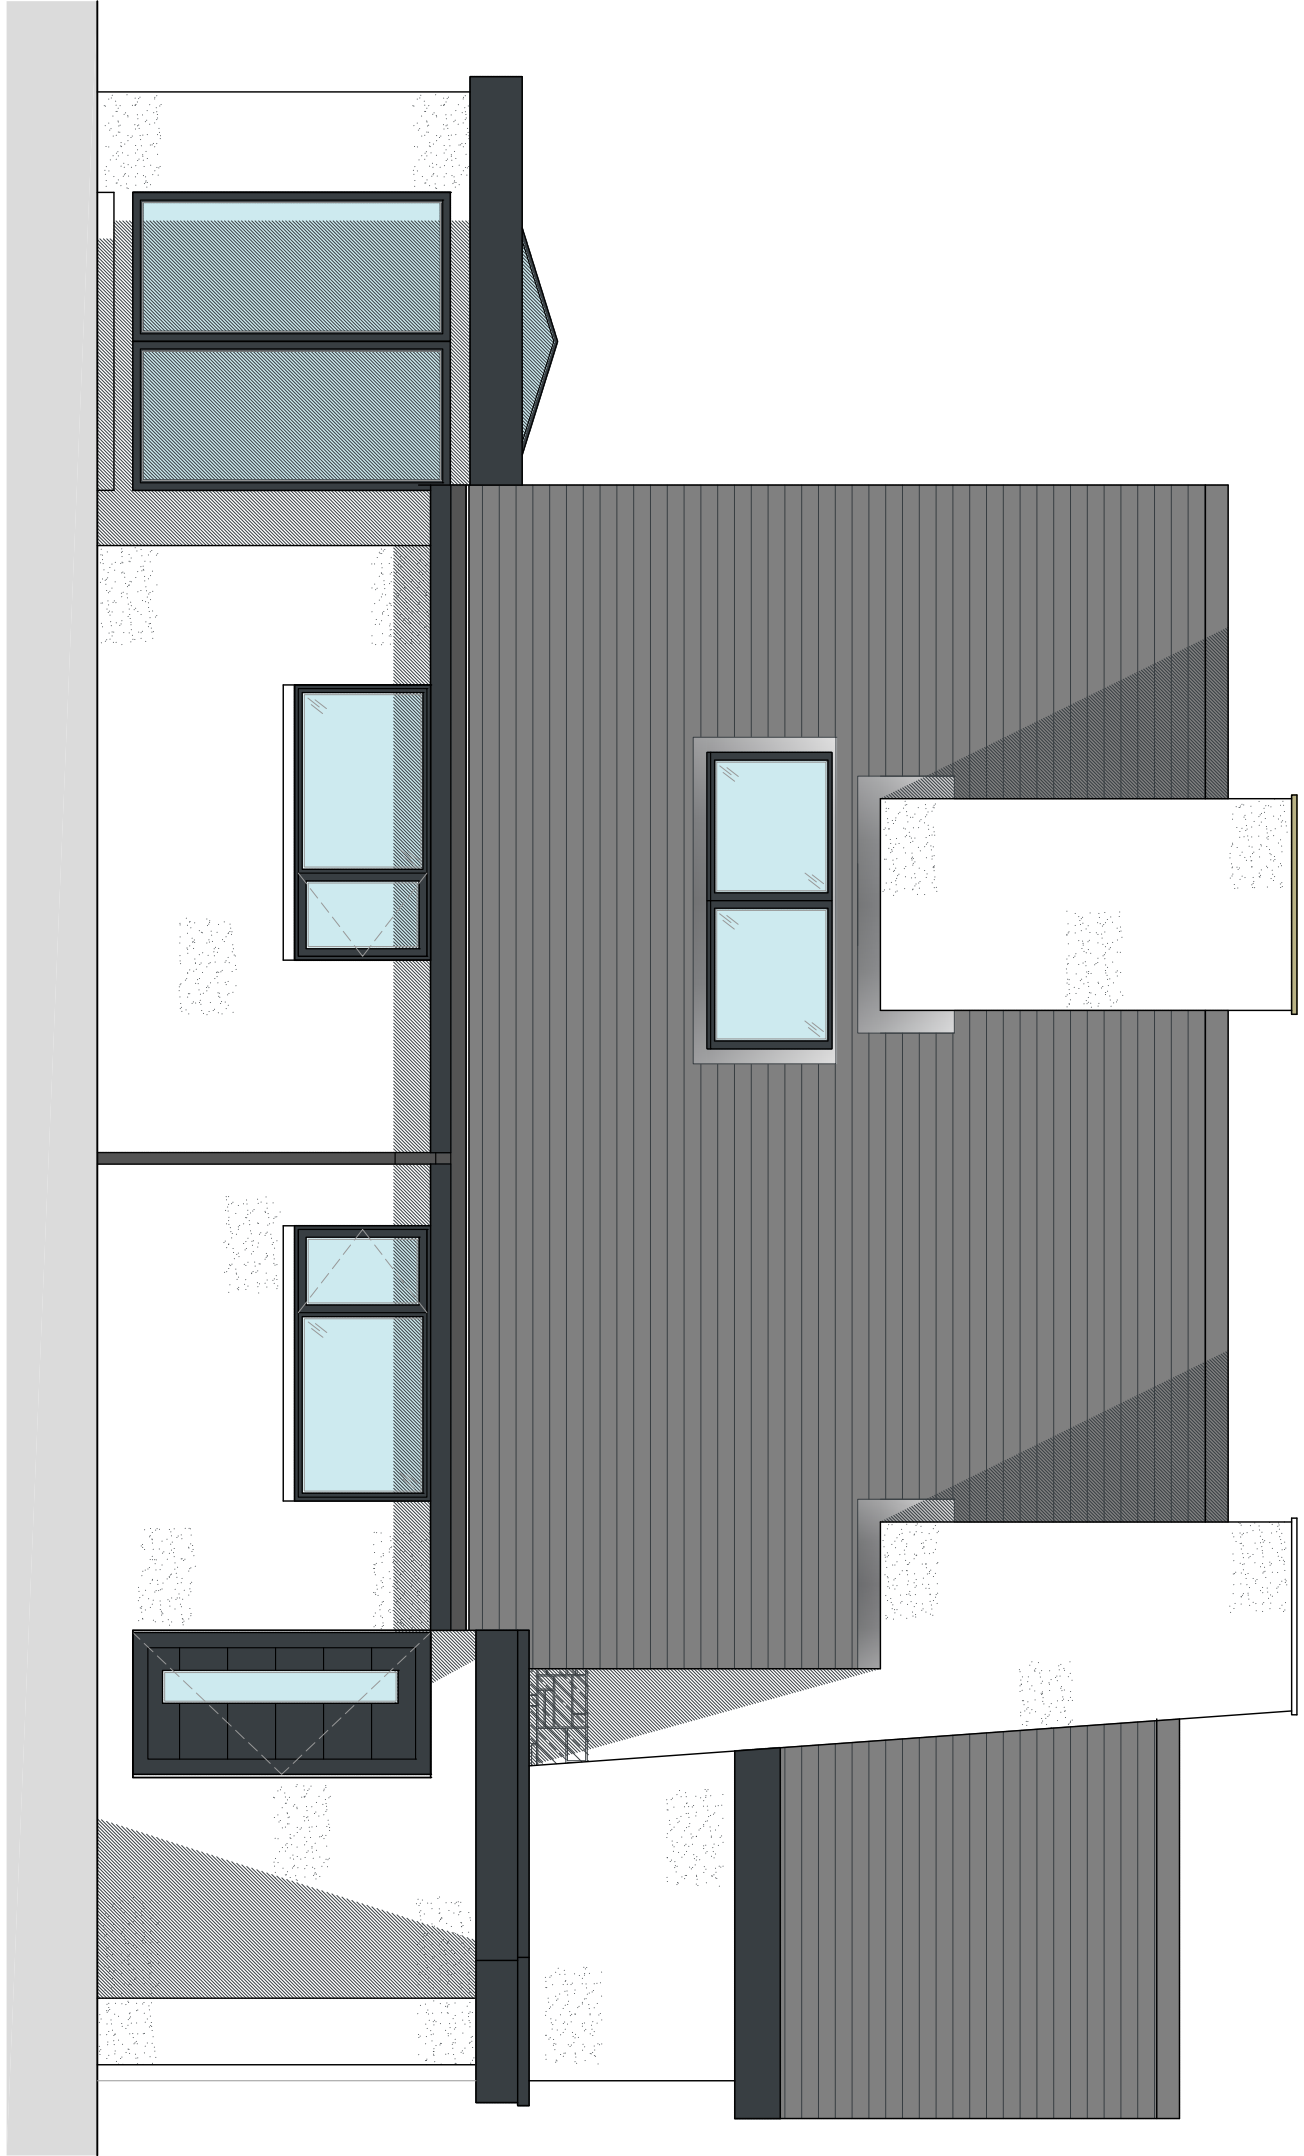

PROPOSED SOUTH FACING ELEVATION
SCALE 1:50




PROPOSED EAST FACING ELEVATION
SCALE 1:50



PROPOSED WEST FACING ELEVATION
SCALE 1:50



PROPOSED NORTH FACING ELEVATION
SCALE 1:50

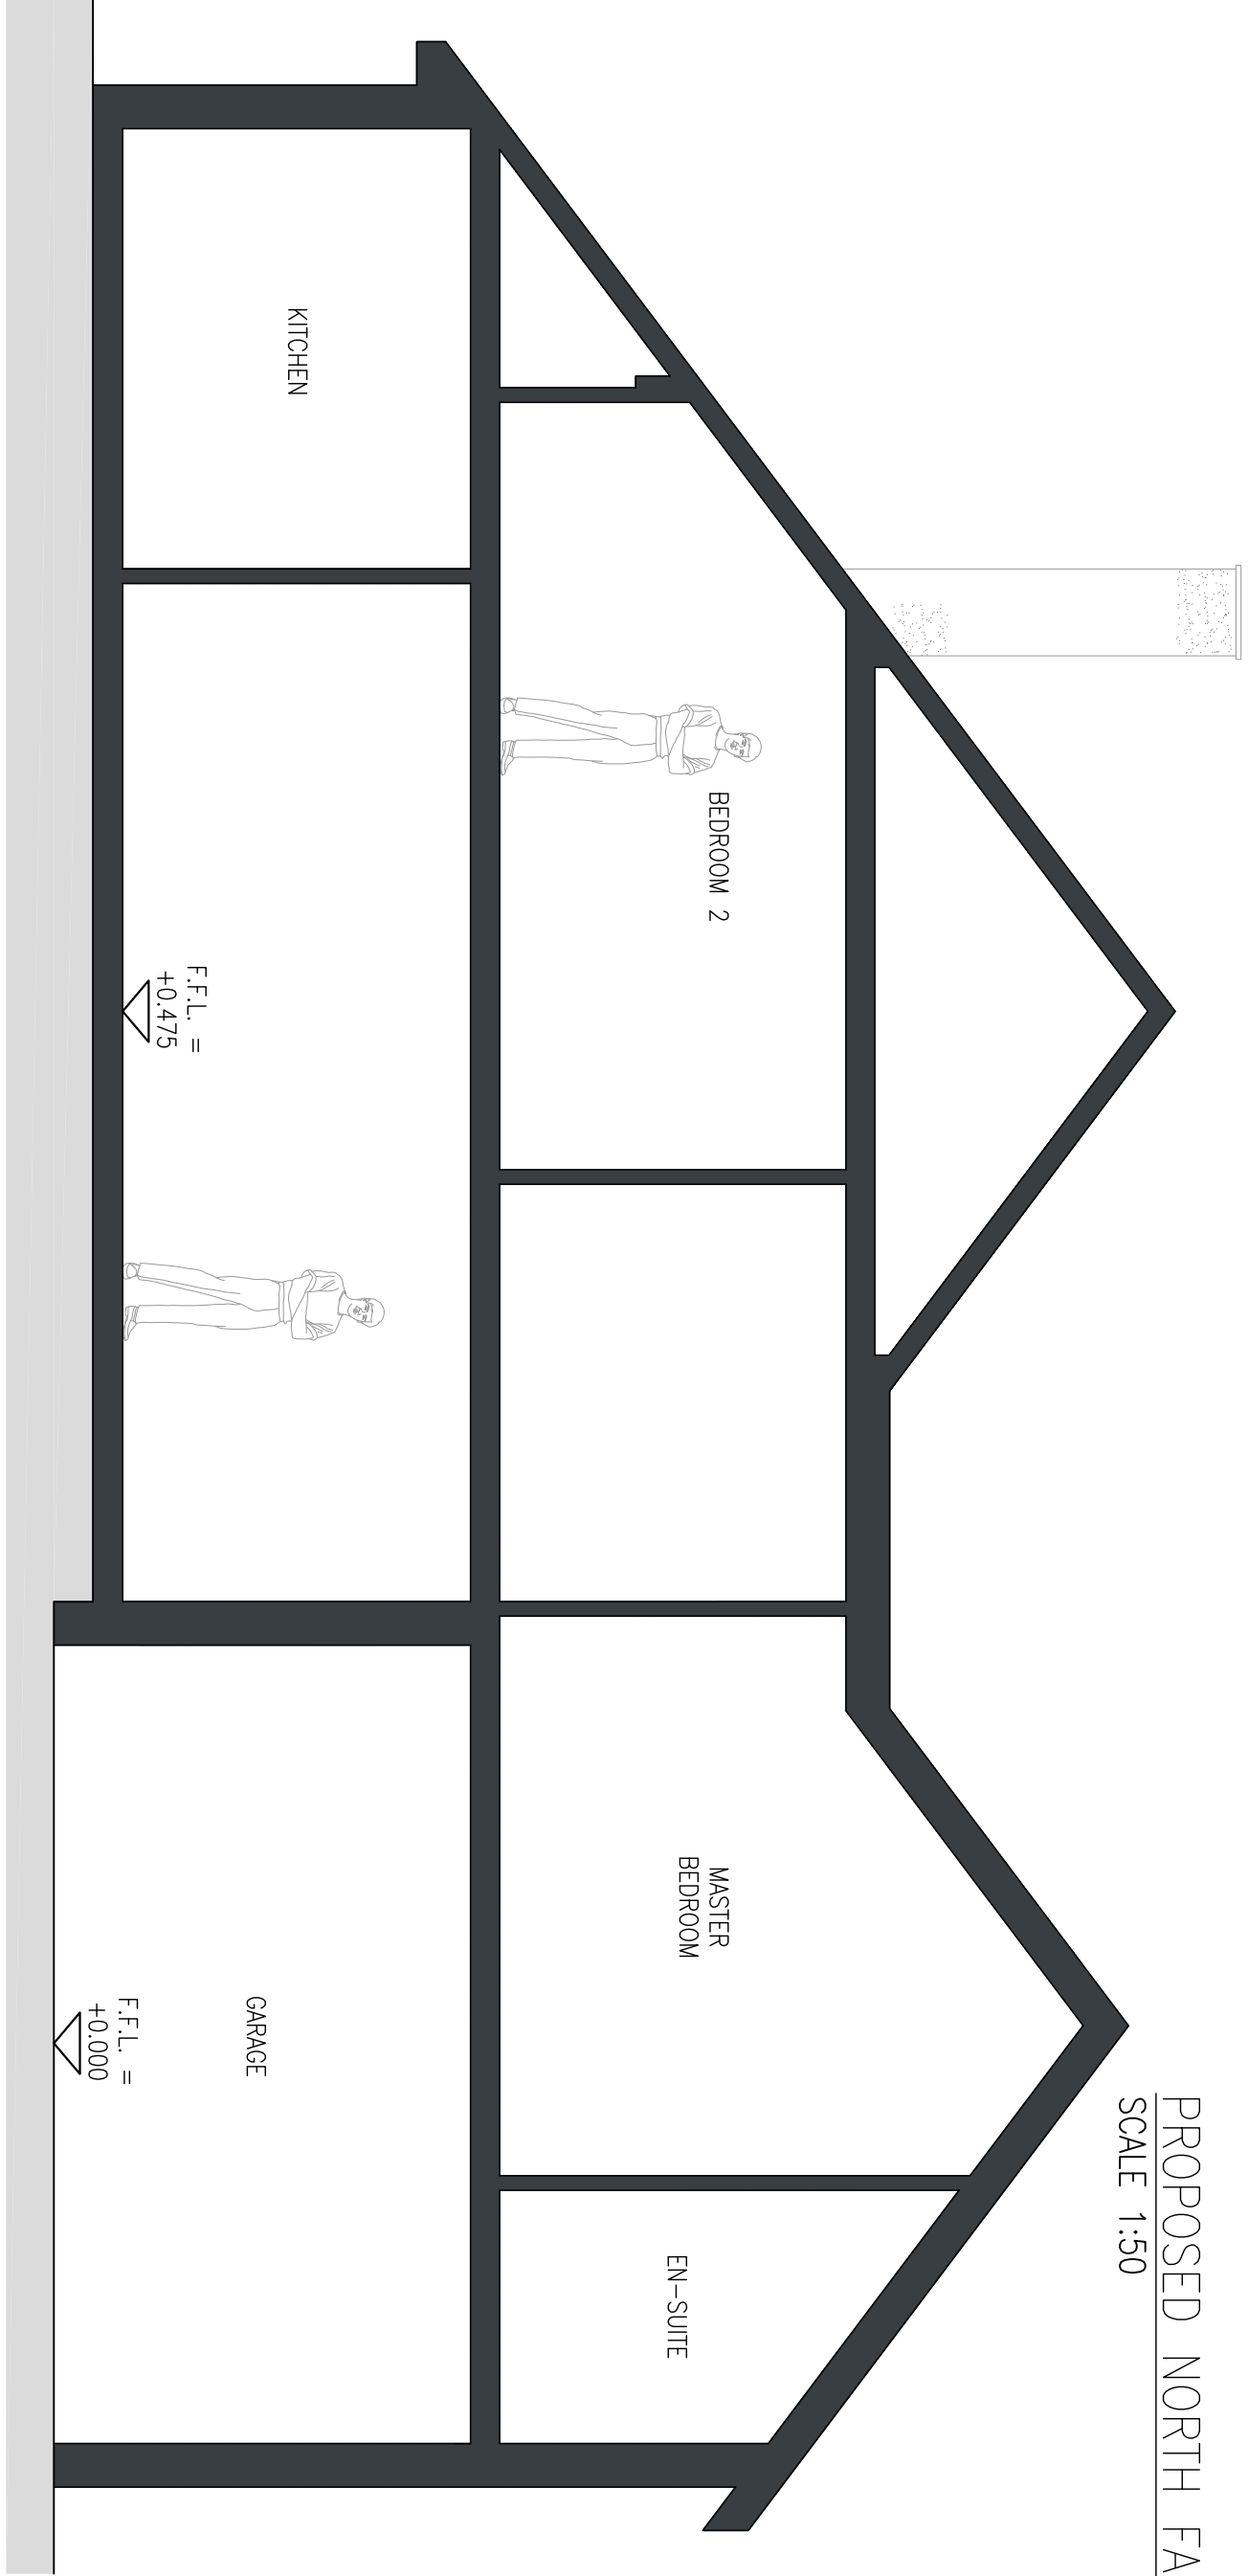

NOTE:
EXISTING ELEVATIONS TO BE RENDERED,
CLADDING REPLACED AND EXISTING
OPENINGS ENLARGED UNDER PERMITTED
DEVELOPMENT RIGHTS.

PROPOSED SECTION A - A
SCALE 1:50

- | | |
|--------------------|----------------------------|
| PROPOSED MATERIALS | |
| • WALLS | – RENDER & TIMBER CLADDING |
| • ROOF TILES | – CLAY TILES |
| • DOORS | – COMPOSITE / ALUMINIUM |
| • WINDOWS | – ALUMINIUM / PVCu |
| • RAINWATER GOODS | – ALUMINIUM |
| • FASCIA'S | – PVCu |

- NOTES**
1. No dimensions to be scaled.
IF IN DOUBT ASK.
 2. All dimensions must be checked and verified on site by the Contractor prior to the commencement of works and Hinchliffe Architecture & Design Ltd. to be notified of any discrepancies.
 3. The copyright of these drawings remains the property of Hinchliffe Architecture & Design Ltd. They must not be reproduced in any way without prior written consent from the originator (Hinchliffe Architecture & Design Ltd.)



THANK YOU NHS

A	10/20/21	SECTION A - A AMENDED.
	Rev.	Description
Status		
PLANNING		
Client		
MR A. WARD		
Project		
15 FAR VIEW CRESCENT ALMONDBURY HUDDERSFIELD HD5 8ER		
Drawing Title		
PROPOSED ELEVATIONS & SECTION		
Scale (at A1)		Date
AS SHOWN		02.01.2021
Dwg. no.	Rev.	
010-21-PL04	A	