
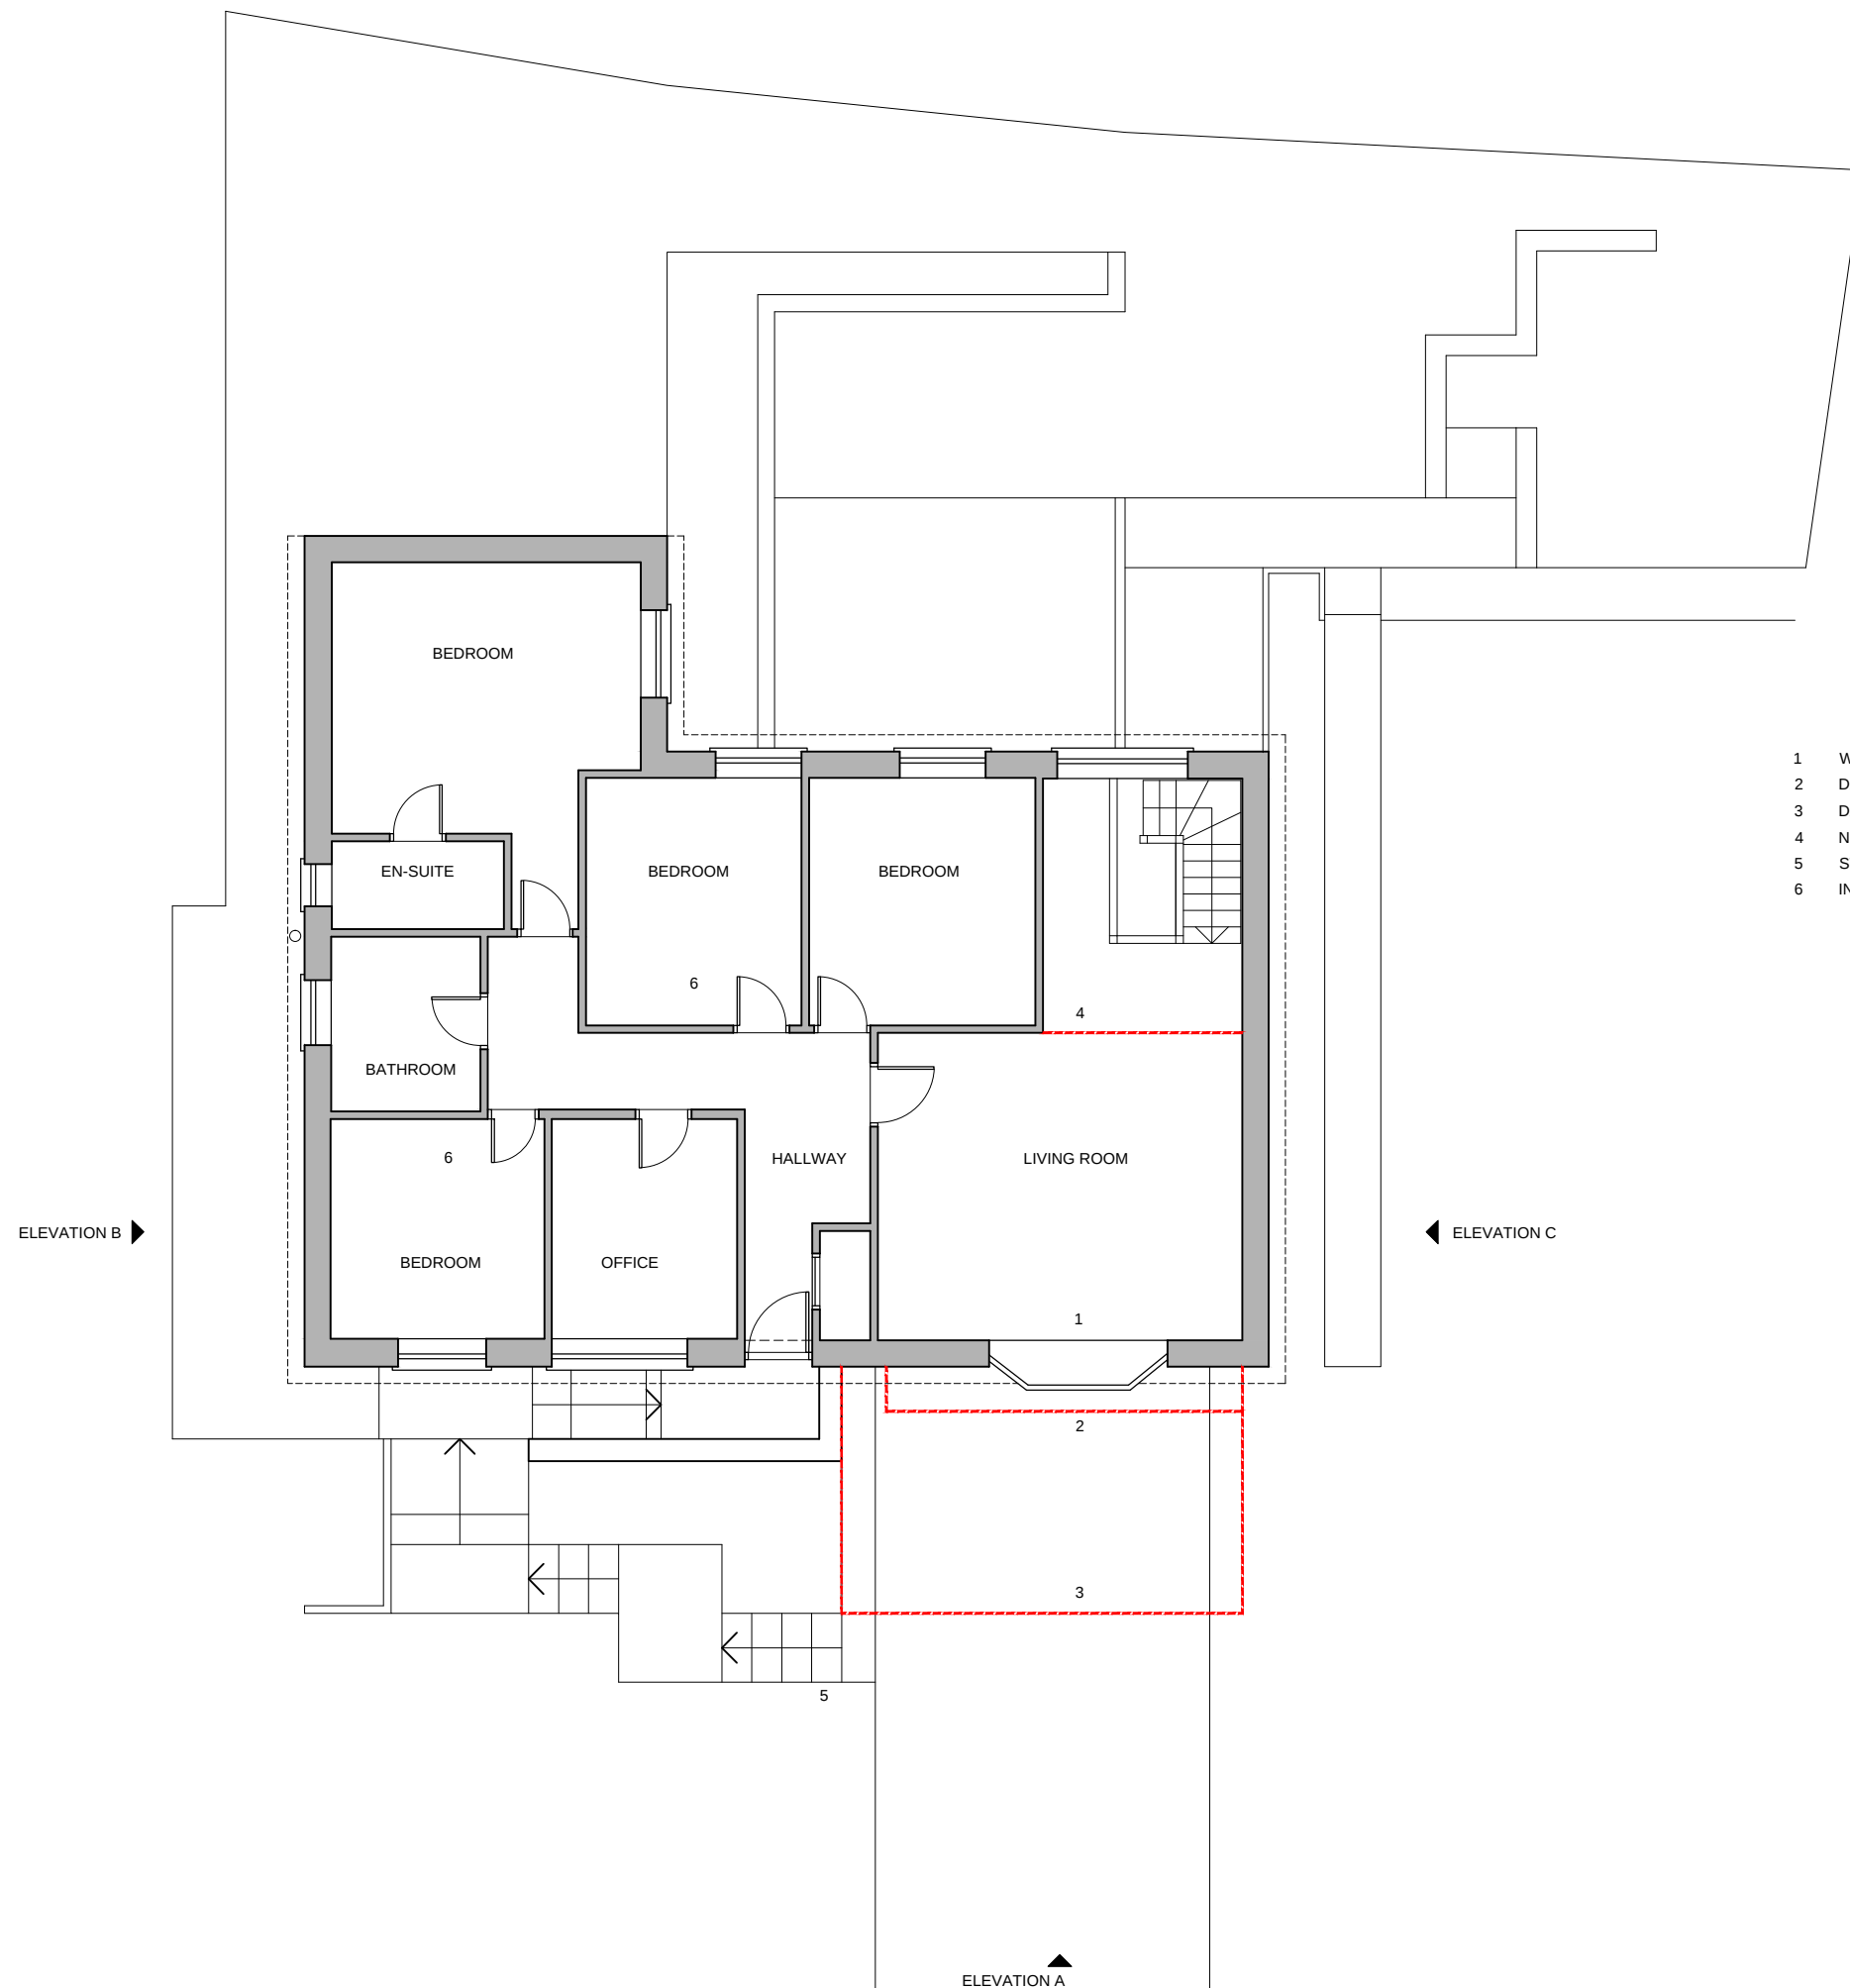


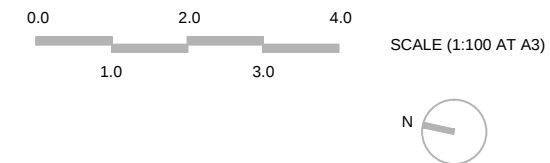

- 1 WINDOW AND SECTION OF EXTERNAL WALL TO BE REMOVED
- 2 DASHED LINES INDICATE EXTENT OF NEW BAY WINDOW
- 3 DASHED LINES INDICATE EXTENT OF TERRACE OVER GARAGE BELOW
- 4 NEW INTERNAL SUB-DIVISION WALL LINE
- 5 STEPPED ACCESS TO ENTRANCE TO BE RE-CONFIGURED
- 6 INTERNAL AREAS OF PROPERTY GENERALLY UN-ALTERED

A FEB 2021 RWB ROOM NAMES / FUNCTIONS ADDED

3xa DESIGN

enquiries@3xa-design.co.uk 07582 264356 www.3xa-design.co.uk

project: EXTENSION & ALTERATIONS
location: 17 ALLERGILL PARK. HOLMFIRTH
client: MR & MRS ROSSER
drawing: UPPER GROUND FLOOR (EXISTING)

scale: 1:100 at A3
date: JAN 2021
drawn: RWB

reference: 237.011
revision: A