
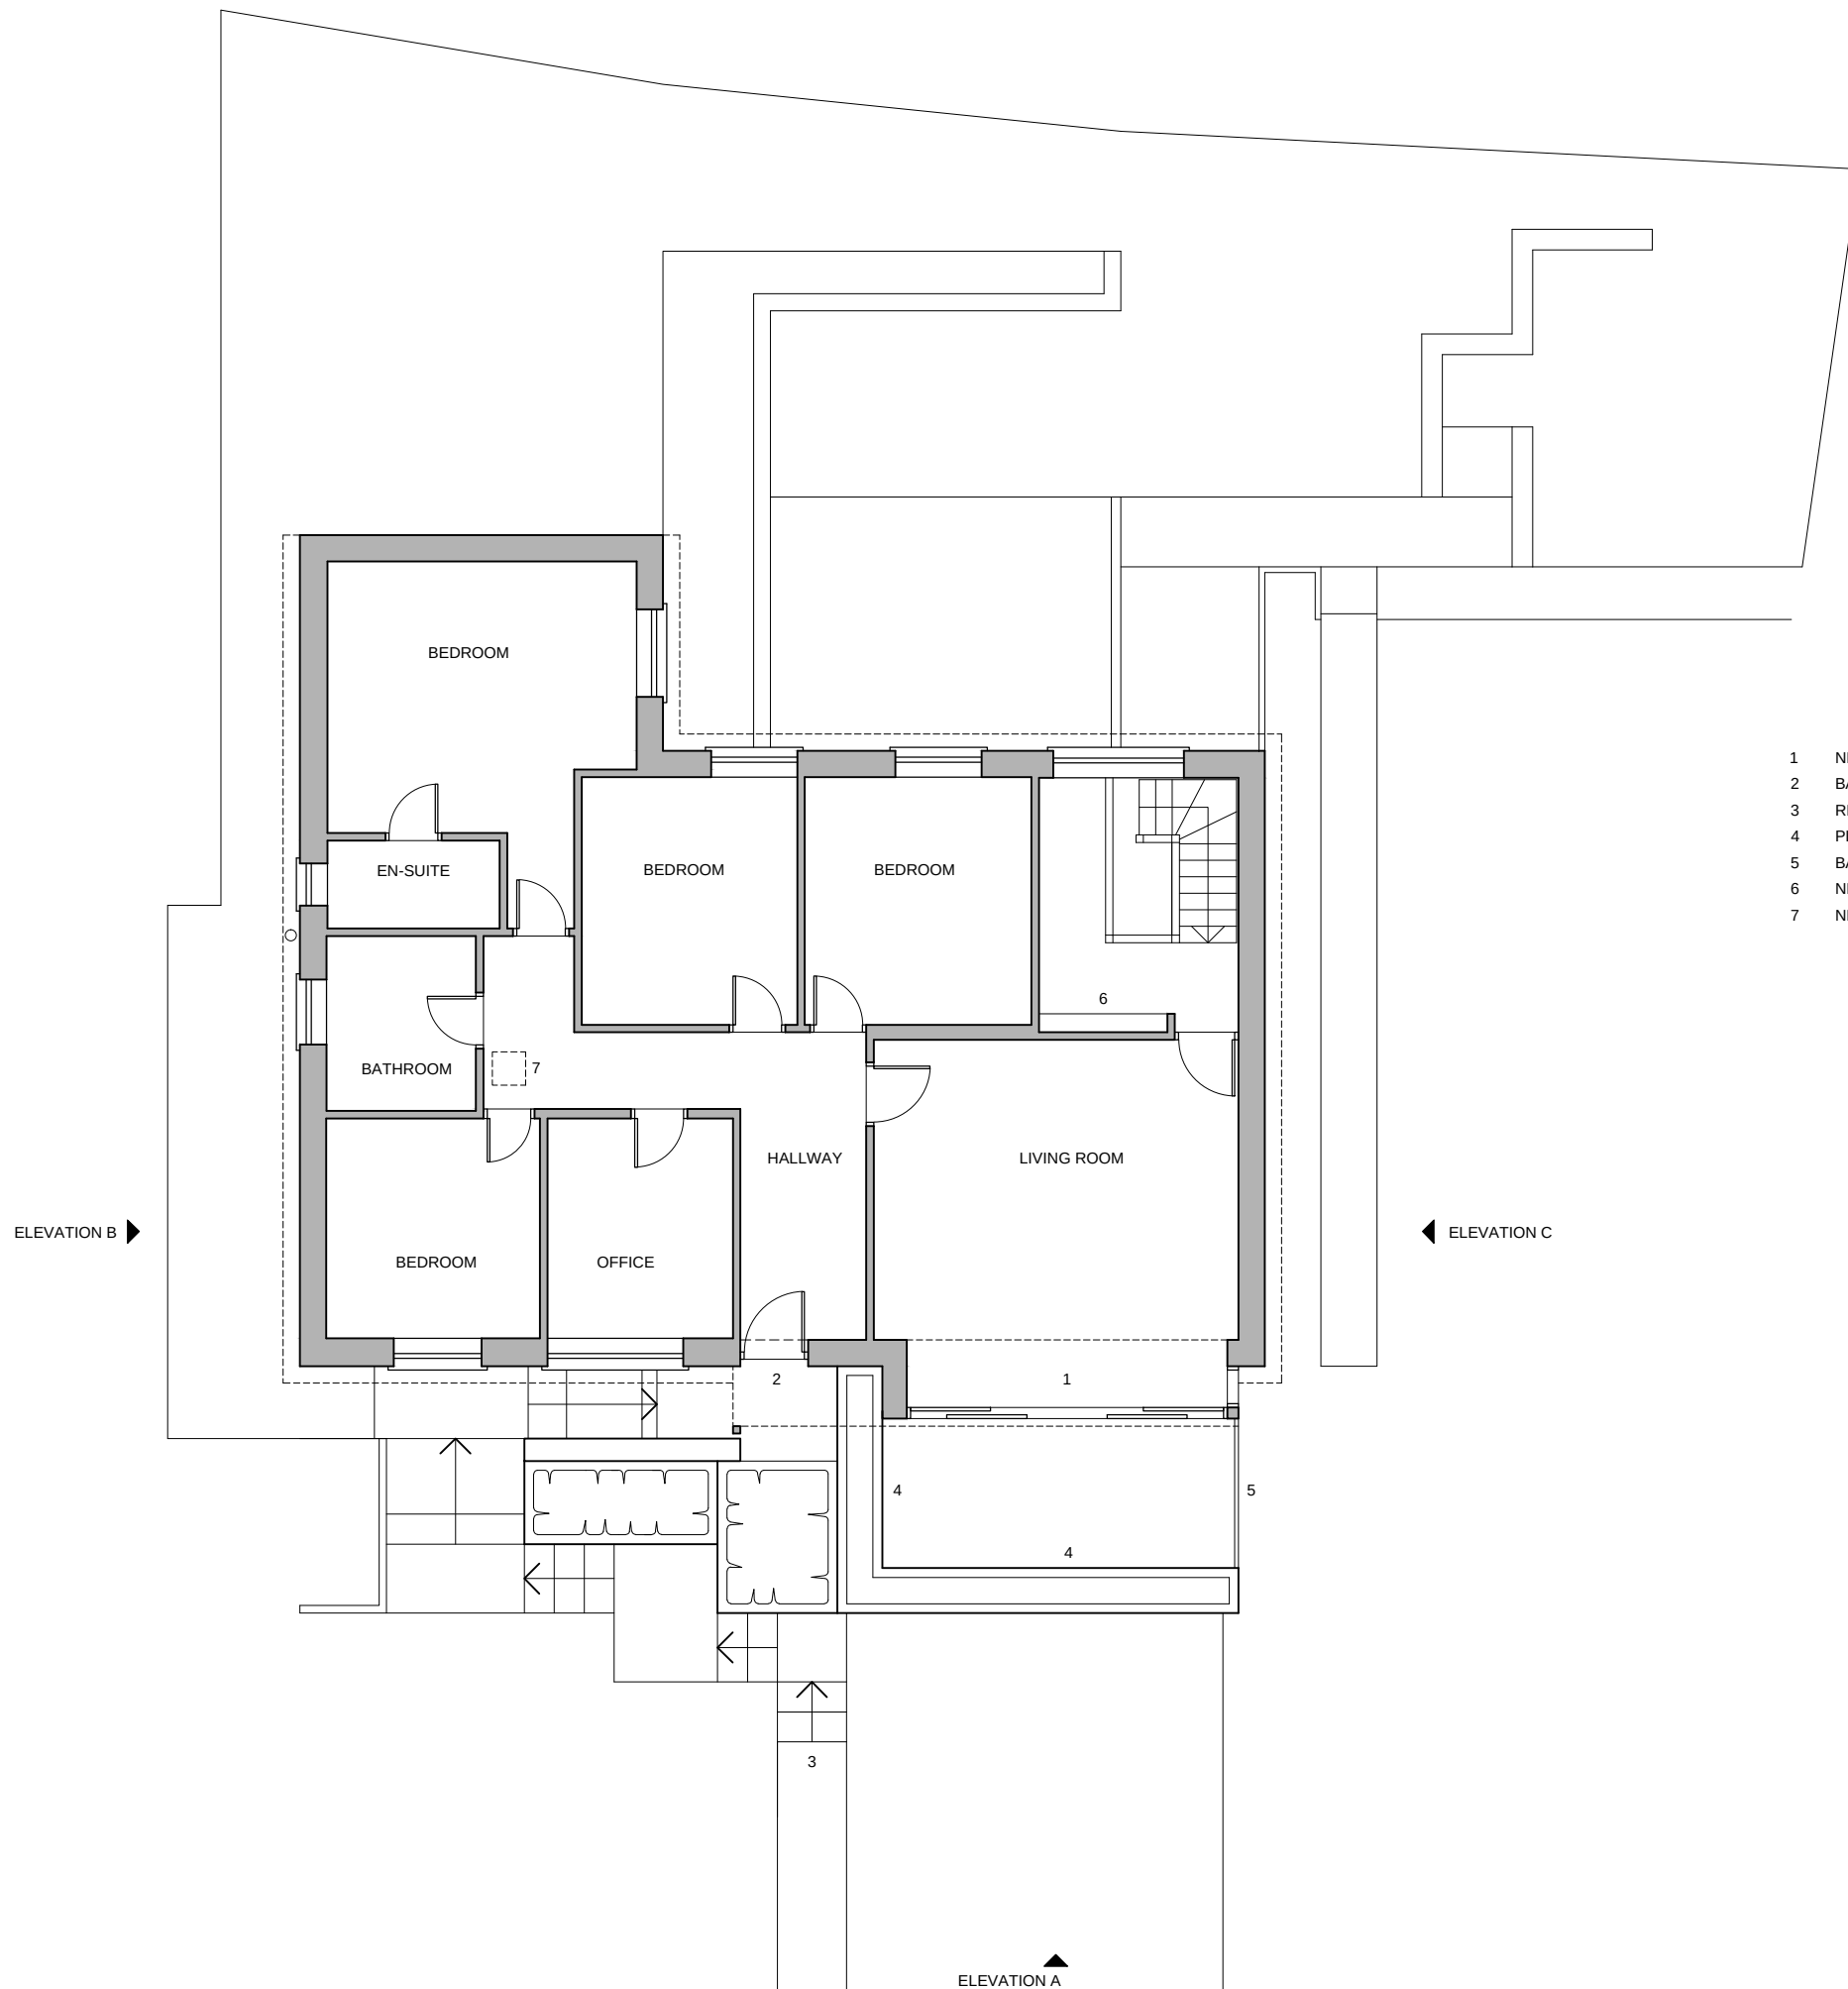


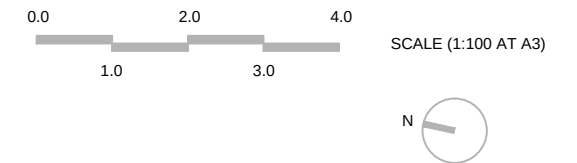

- 1 NEW BAY WINDOW WITH SLIDING GLAZED DOORS ONTO TERRACE
- 2 BAY WINDOW ROOF EXTENDED TO FORM ENTRANCE PORCH
- 3 RE-CONFIGURED STEPPED ACCESS TO ENTRANCE
- 4 PLANTER TO EDGES OF TERRACE
- 5 BALUSTRADE TO SIDE OF TERRACE
- 6 NEW SUB-DIVISION WALL TO REAR OF LIVING ROOM
- 7 NEW ROOFLIGHT TO BEDROOM CORRIDOR AREA

A FEB 2021 RWB ROOM NAMES / FUNCTIONS ADDED

3xa DESIGN

enquiries@3xa-design.co.uk 07582 264356 www.3xa-design.co.uk

project: EXTENSION & ALTERATIONS
location: 17 ALLERGILL PARK. HOLMFIRTH
client: MR & MRS ROSSER
drawing: UPPER GROUND FLOOR (PROPOSED)
scale: 1:100 at A3
date: JAN 2021
drawn: RWB
reference: 237.014
revision: A