
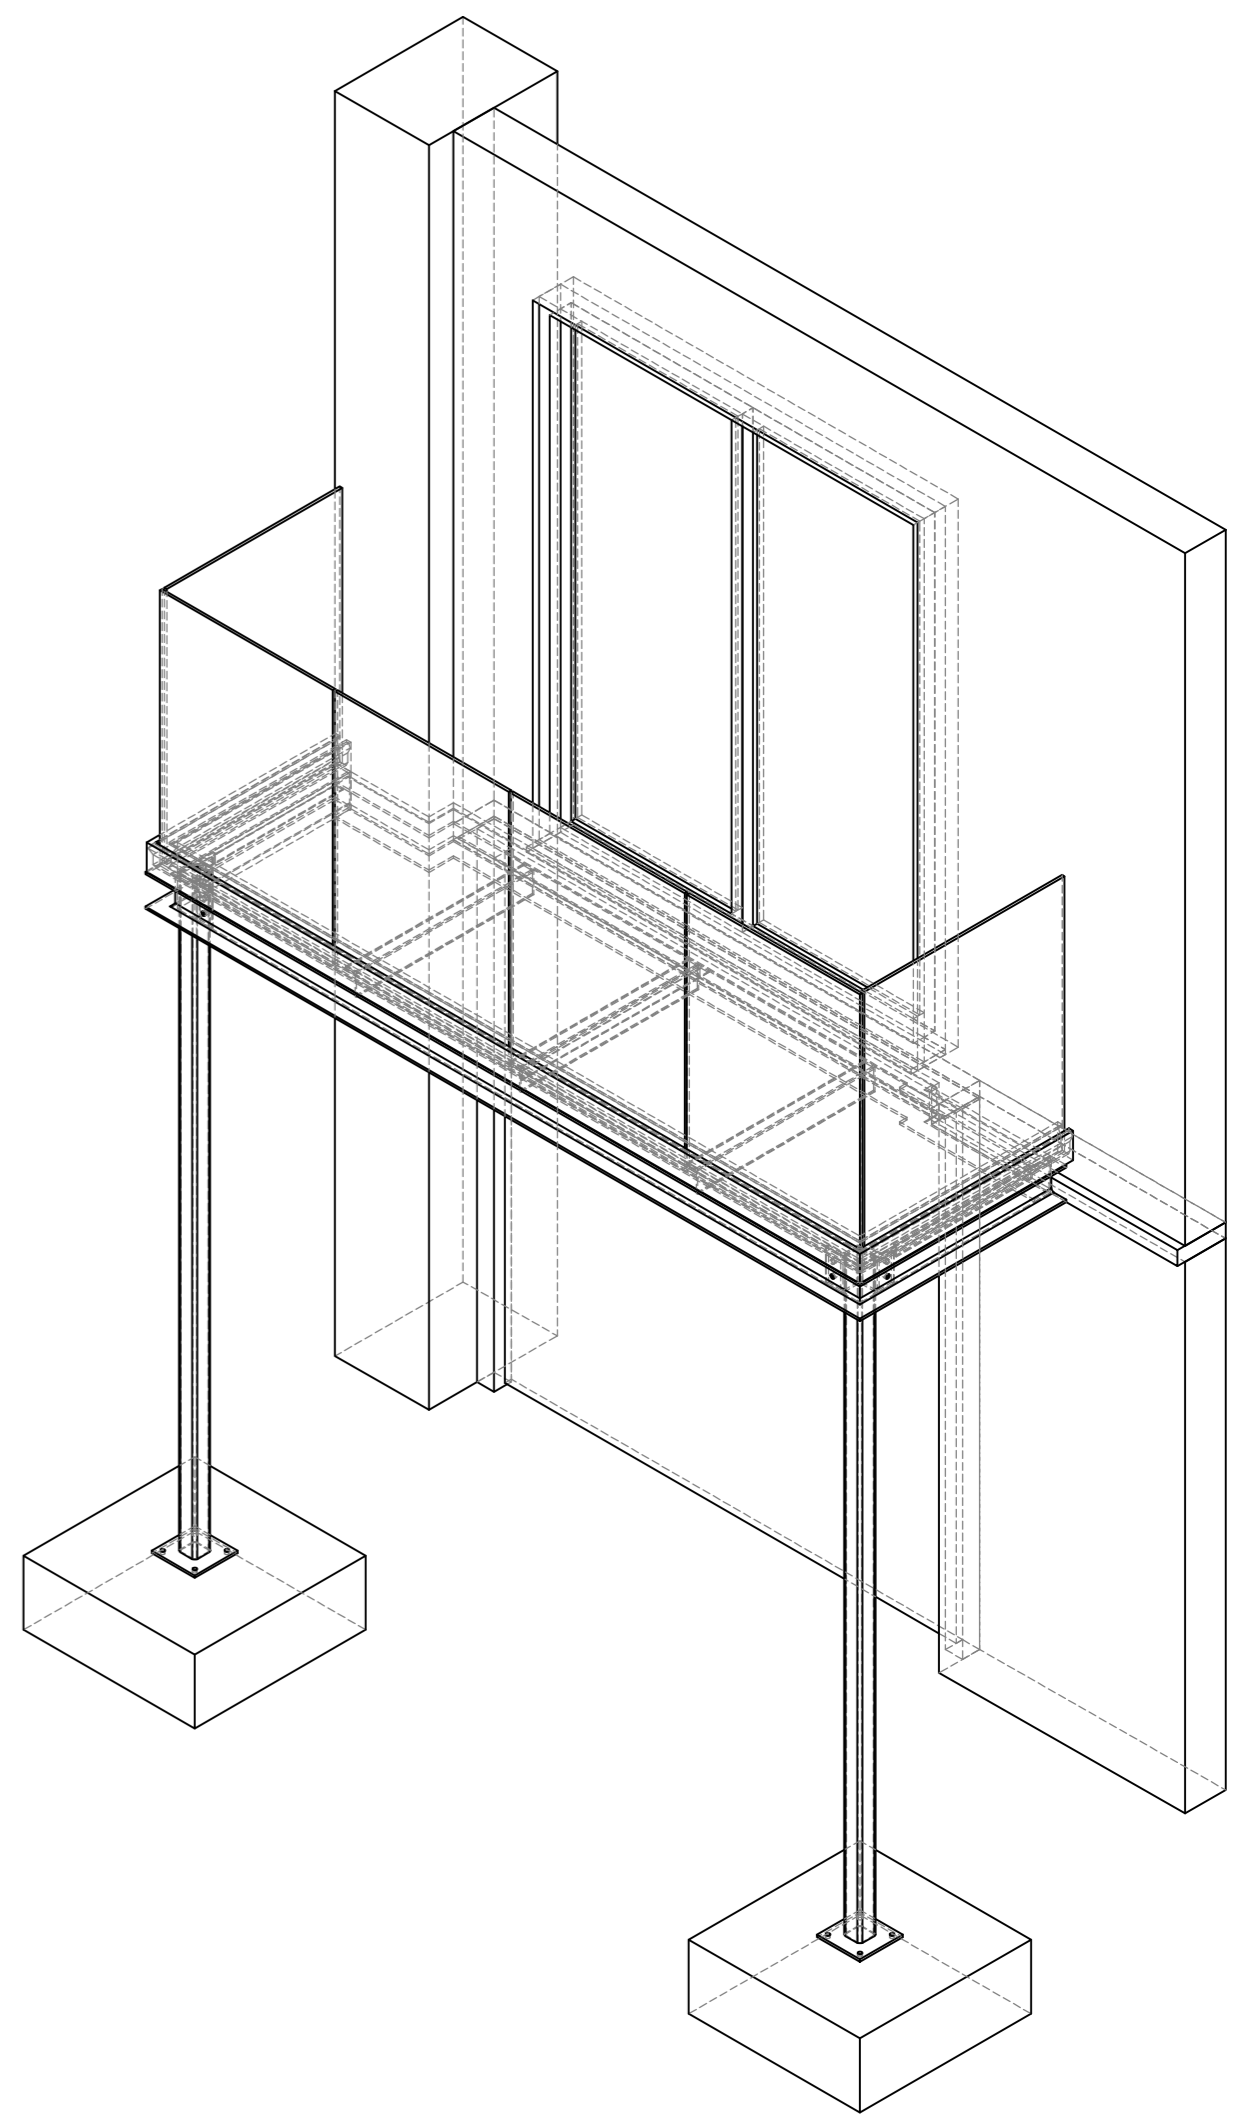
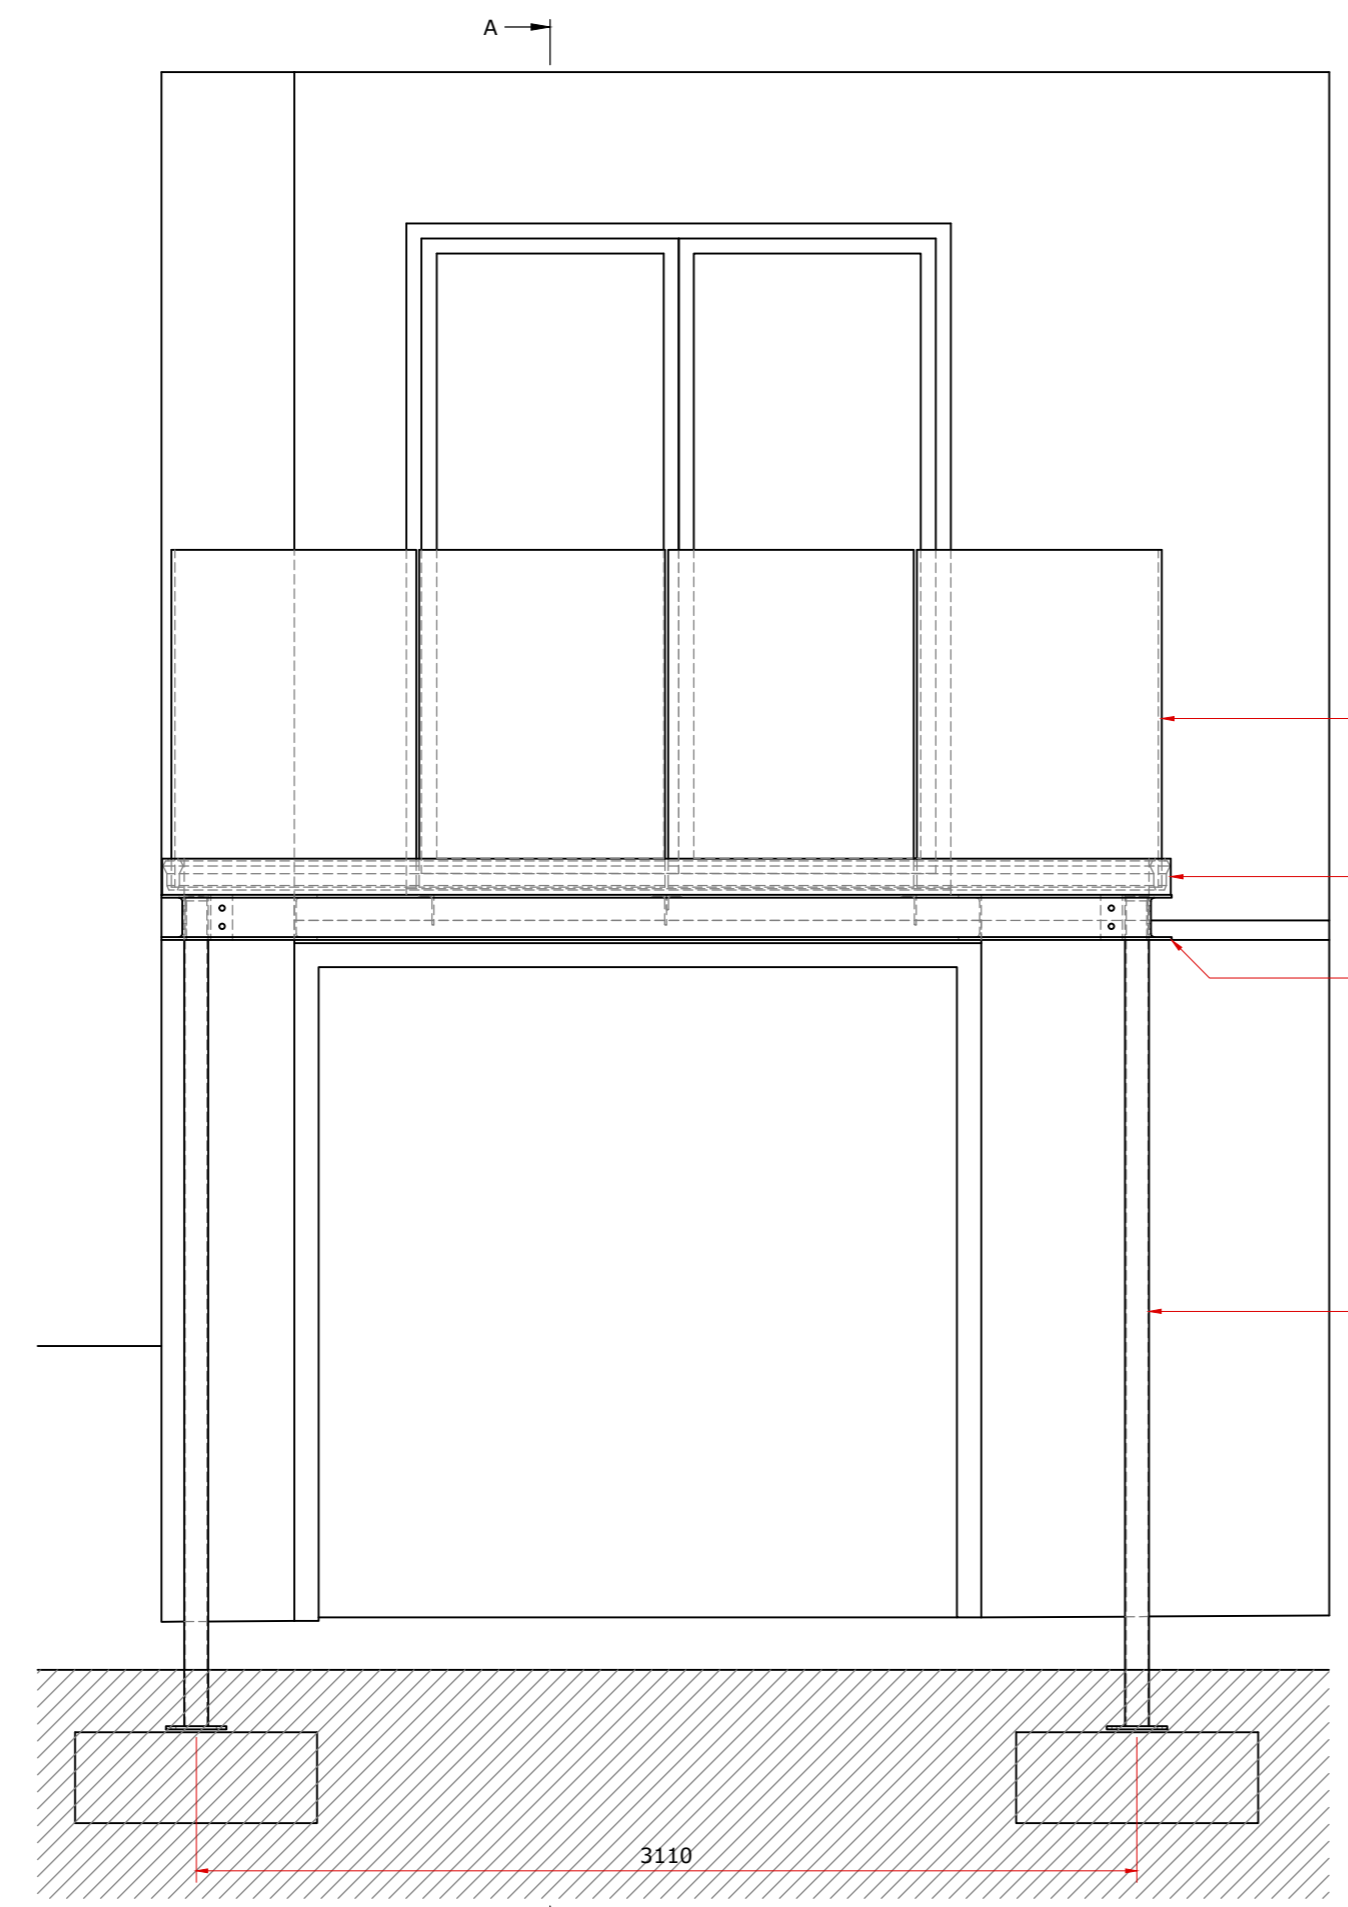
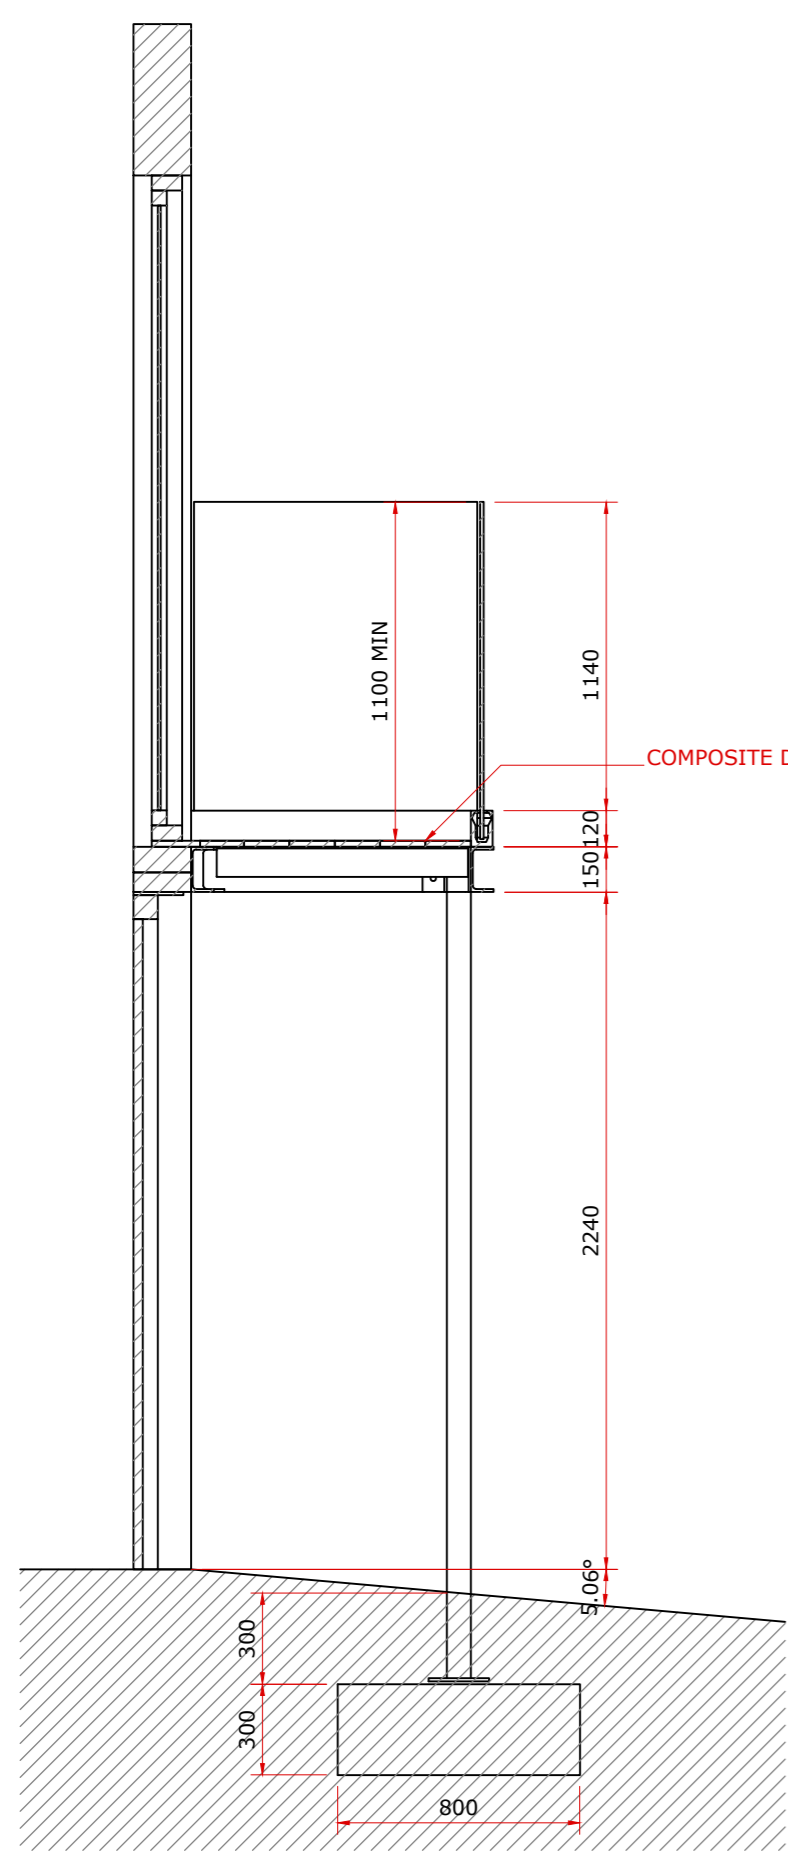


MILD STEELS S275JR <input checked="" type="checkbox"/> S355JR <input type="checkbox"/>	STAINLESS/STEELS Gr304 <input type="checkbox"/> Gr316 <input type="checkbox"/>	WEIGHT N/A	ALL WELDS 6mm CONT UNO	ALL FABRICATION AND TOLERANCES IN ACCORDANCE WITH BS EN 1090-2 / NSSS 5th EDITION CE MARKING	IF IN DOUBT ASK
GENERAL MILD STEELS TO BS EN 10025		STRUCTURAL HOLLOW SECTIONS COLD FORMED TO BS EN 10219 S235JRH <input type="checkbox"/>		STRUCTURAL HOLLOW SECTIONS HOT FINISHED TO BS EN 10210 S355J2H <input type="checkbox"/>	

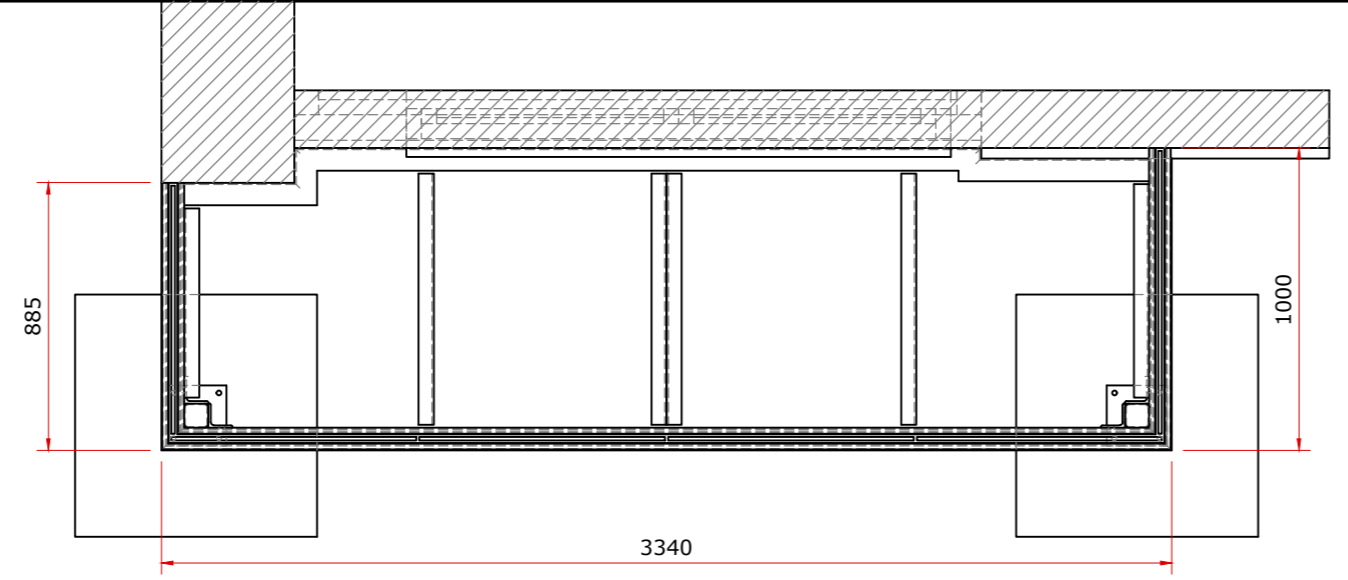

BALCONY STRUCTURE:
- 150x75x18 PFC BEAMS
- 80x80x4 SHS POSTS
- 100x75x6 RSA TRIMMERS
- 50x50x6 RSA CLEATS

BALUSTRADE:
- PROPRIETARY ALUMINIUM GLASS TRACK
- 11.5mm THK CLEAR LAMINATED GLASS PANELS

STEEL FINISH - GALVANISED AND PPC WHITE MATTE

				THIRD ANGLE PROJECTION <small>This drawing is the property of MCJ Fabrications Ltd. copyright is reserved by them and the drawing is issued on the condition that it is not copied or reproduced, wholly or in part, retained or disclosed to any unauthorised person without the consent in writing of MCJ FABRICATIONS LTD.</small>	A2 DRAWING STATUS PRELIMINARY <input type="checkbox"/> APPROVAL <input type="checkbox"/> CONSTRUCTION <input type="checkbox"/> AS BUILT <input type="checkbox"/>	CLIENT CROSSLEY PROJECT BALCONY LOCATION EXTERNAL TITLE BALCONY GA	DRAWN O LORENTE DATE 07/09/2020 SCALE 1:25 EXC2	 MCJ FABRICATIONS LTD Crystal Works, Union Road, Liversedge West Yorkshire WF15 7JT TEL 01924 405552 FAX 01924 405553	JOB No - DWG No 001 REV
REV	BY	DATE	DETAILS						