


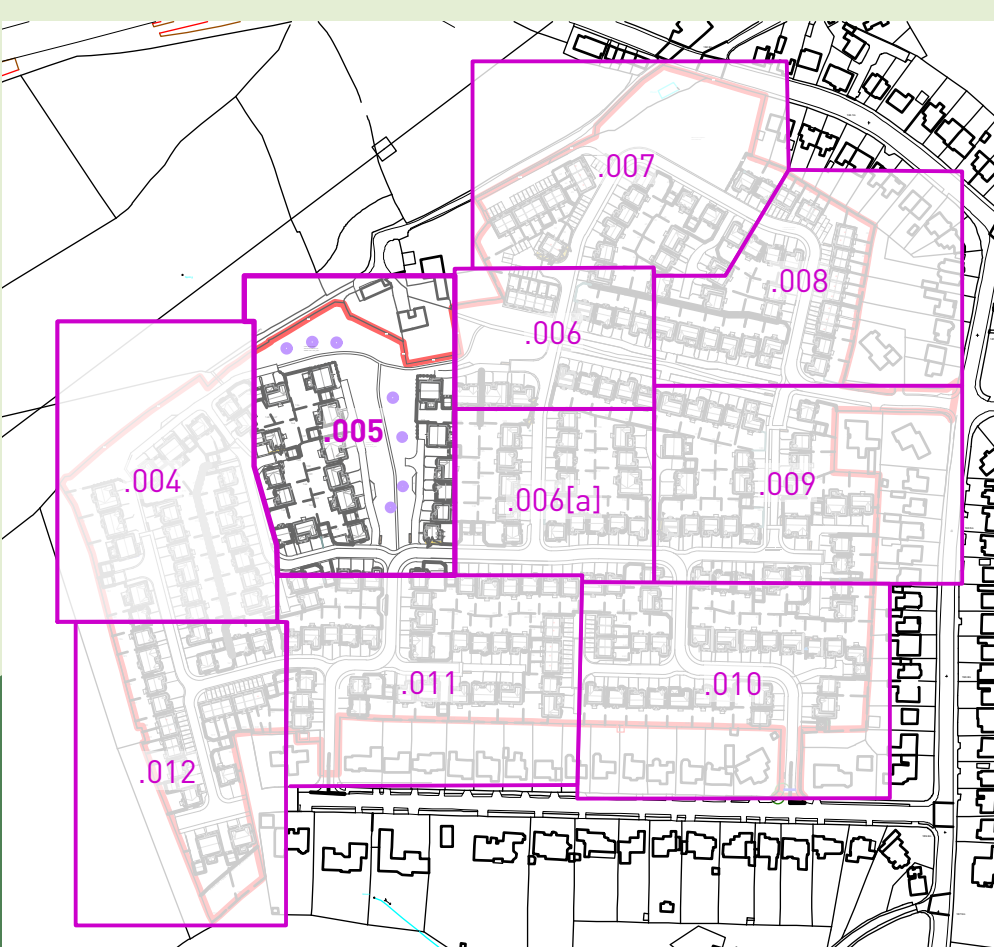

KEY

EXISTING

Trees and hedgerows

PROPOSED

Trees

Specimen shrubs

Bulb areas

Emorsgate EL1 Flowering Lawn Mix or similar and approved

Emorsgate EM1 Basic General Purpose Meadow Mix or similar and approved with informal mown path

Turf Rowlawn Medallion or similar and approved

Grass seed Rowlawn Medallion or similar and approved

Ornamental shrubs

Native buffer mix undersown with Emorsgate EW1 - Woodland Mixture or similar and approved

Mixed native hedgerow

Native hedgerow-Fagus sylvatica

Ornamental hedgerow

Seating specification to be agreed

Picnic bench (specification to be agreed)

Litter bin (specification to be agreed)

Signage (specification to be agreed)

Pipeline and easement

Trim trail equipment. Refer to drwg P18-1327_002 for details

NOTE: For boundary treatments, refer to Harron Homes drwgs.

FOR TRIM TRAIL DETAILS REFER TO DRWG P18-1327_002

FOR LAP DETAILS REFER TO P18-1327_002

FOR LAP DETAILS REFER TO DRWG P18-1327_002
LAP AND TRIM TRAIL DETAILS

Detailed Landscape Proposals
Sheet 2 of 11

Client: Harron Homes
DRWG No: P18-1327_005
Drawn by: KG
Date: 07/08/19
Scale: 1:200

REV: Approved by: KC

Pegasus Environment