



KEY

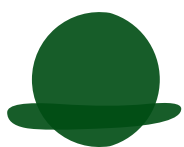


EXISTING

Trees and hedgerows

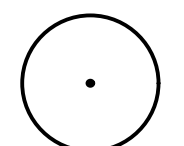


PROPOSED


Trees

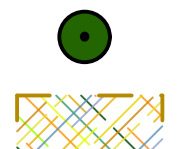


Specimen shrubs

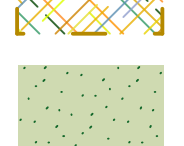


Bulb areas

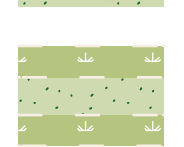

Emorsgate EL1 Flowering Lawn Mix or similar and approved

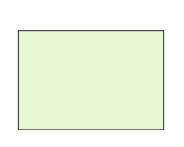


Emorsgate EM1 Basic General Purpose Meadow Mix or similar and approved with informal mown path

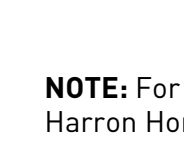


Turf Rowllawn Medallion or similar and approved


NOTE: For boundary treatments, refer to Harron Homes dwgs.

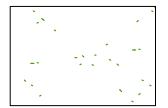


Grass seed Rowllawn Medallion or similar and approved

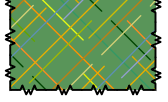


Ornamental shrubs

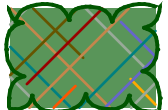

Native buffer mix undersown with Emorsgate EW1 - Woodland Mixture or similar and approved

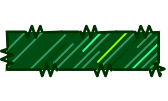


Mixed native hedgerow

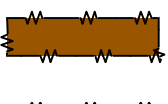


Native hedgerow-Fagus sylvatica



Ornamental hedgerow

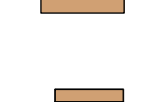

Seating specification to be agreed

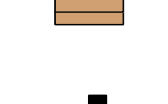

Picnic bench (specification to be agreed)



Litter bin (specification to be agreed)



Signage (specification to be agreed)




Pipeline and easement



Trim trail equipment. Refer to drwg P18-1327_002 for details

SHEET LOCATION PLAN (NTS)

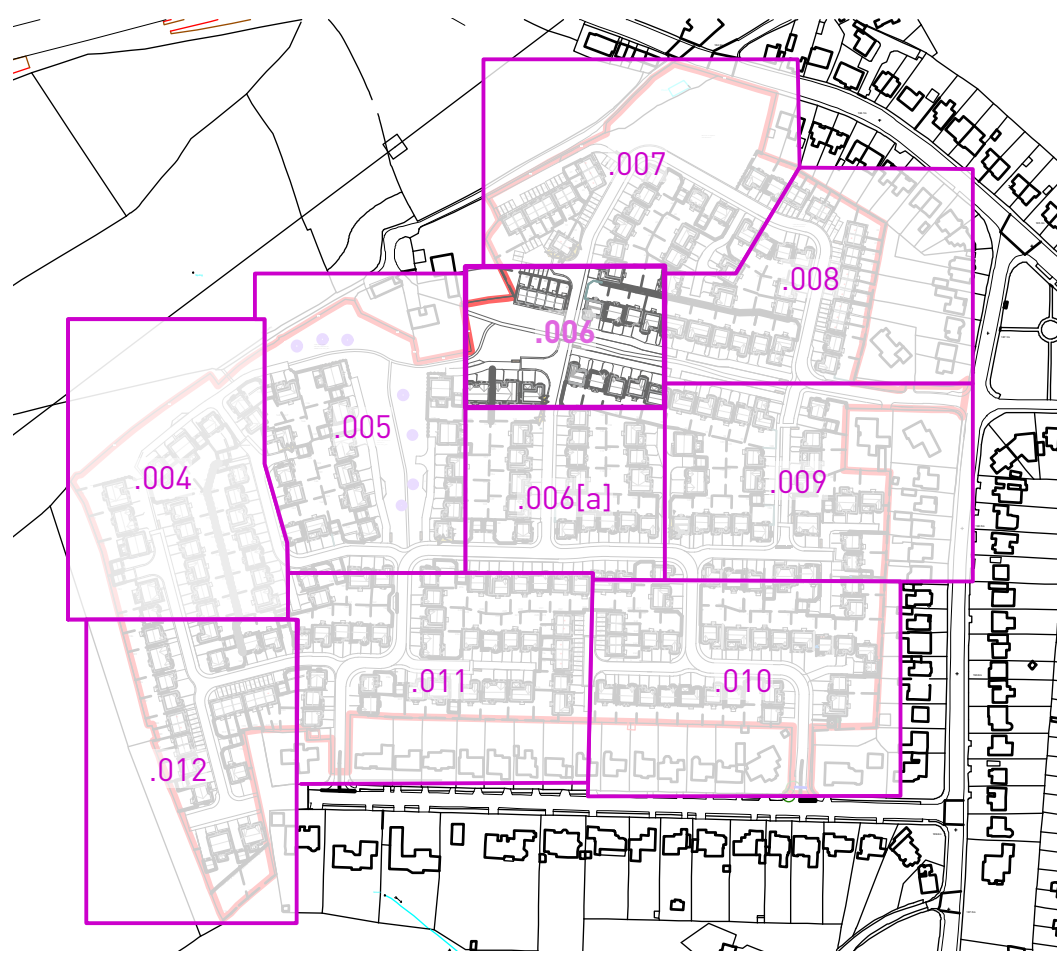

Detailed Landscape Proposals
Sheet 3 of 11

Fixby

Client: Harron Homes REV: -
DRWG No: P18-1327.006 Approved by: KC
Drawn by : KG

Date: 07/08/19
Scale: 1:200 @ A1

