




KEY

- EXISTING
 - Trees and hedgerows
- PROPOSED
 - Trees
 - Specimen shrubs
 - Bulb areas
 - Emorsgate EL1 Flowering Lawn Mix or similar and approved
 - Emorsgate EM1 Basic General Purpose Meadow Mix or similar and approved with informal mown path
 - Turf RowLawn Medallion or similar and approved
 - Grass seed RowLawn Medallion or similar and approved
 - Ornamental shrubs
 - Native buffer mix undersown with Emorsgate EW1 -Woodland Mixture or similar and approved
 - Mixed native hedgerow
 - Native hedgerow-Fagus sylvatica
 - Ornamental hedgerow
 - Seating specification to be agreed
 - Picnic bench (specification to be agreed)
 - Litter bin (specification to be agreed)
 - Signage (specification to be agreed)
 - Pipeline and easement
 - Trim trail equipment. Refer to drwg P18-1327_002 for details

NOTE: For boundary treatments, refer to Harron Homes drwgs.

SHEET LOCATION PLAN (NTS)

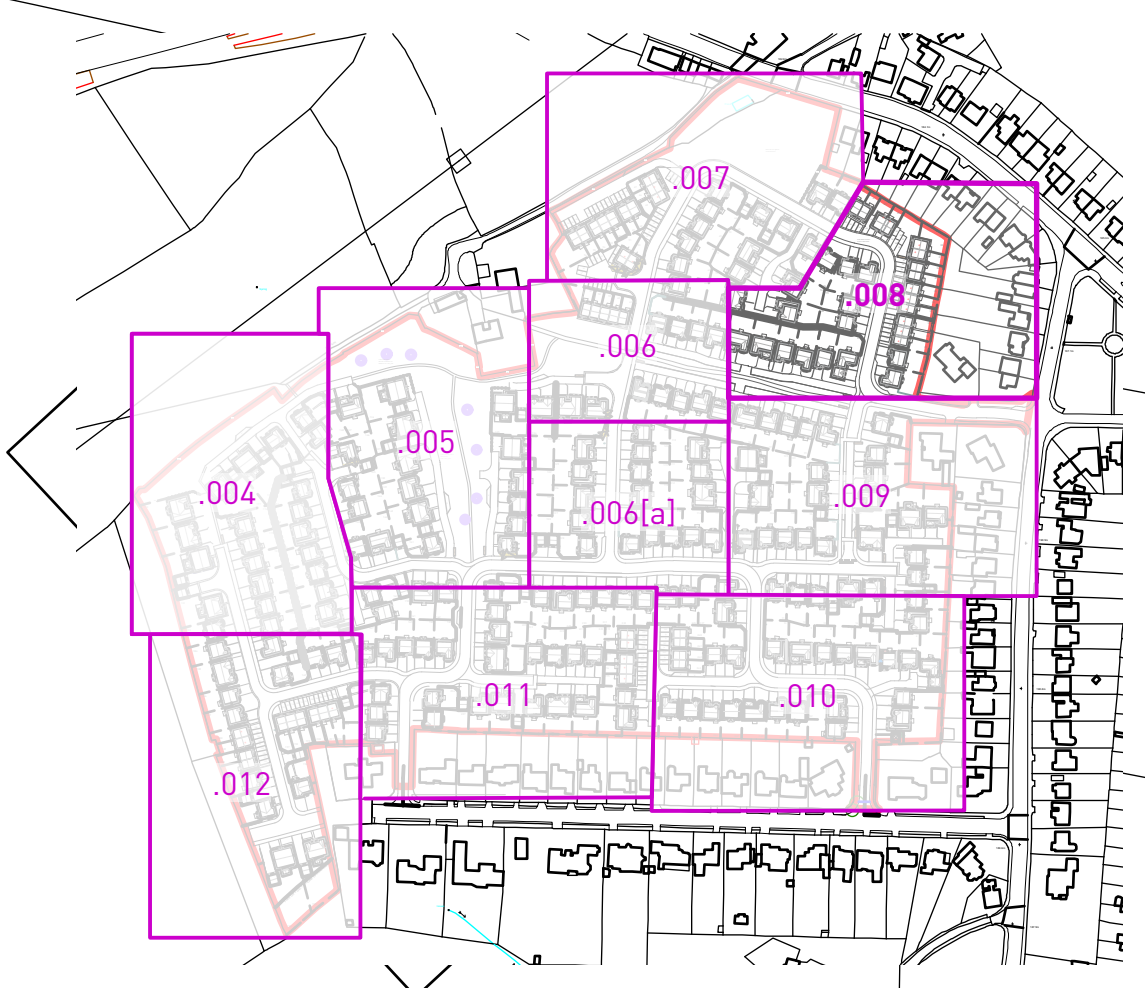

Detailed Landscape Proposals Sheet 6 of 11

Fixby

Client: Harron Homes REV: -
DRWG No: P18-1327.008 Approved by: KC
Drawn by : KG
Date: 07/08/19
Scale: 1:200 @ A1

