



KEY

EXISTING

Trees and hedgerows

PROPOSED

Trees

Specimen shrubs

Bulb areas

Emorsgate EL1 Flowering Lawn Mix or similar and approved

Emorsgate EM1 Basic General Purpose Meadow Mix or similar and approved with informal mown path

Turf Row lawn Medallion or similar and approved

Grass seed Row lawn Medallion or similar and approved

Ornamental shrubs

Native buffer mix undersown with Emorsgate EW1 -Woodland Mixture or similar and approved

Mixed native hedgerow

Native hedgerow-Fagus sylvatica

Ornamental hedgerow

Seating specification to be agreed


Picnic bench (specification to be agreed)

Litter bin (specification to be agreed)

Signage (specification to be agreed)

Pipeline and easement

Trim trail equipment. Refer to drwg P18-1327_002 for details

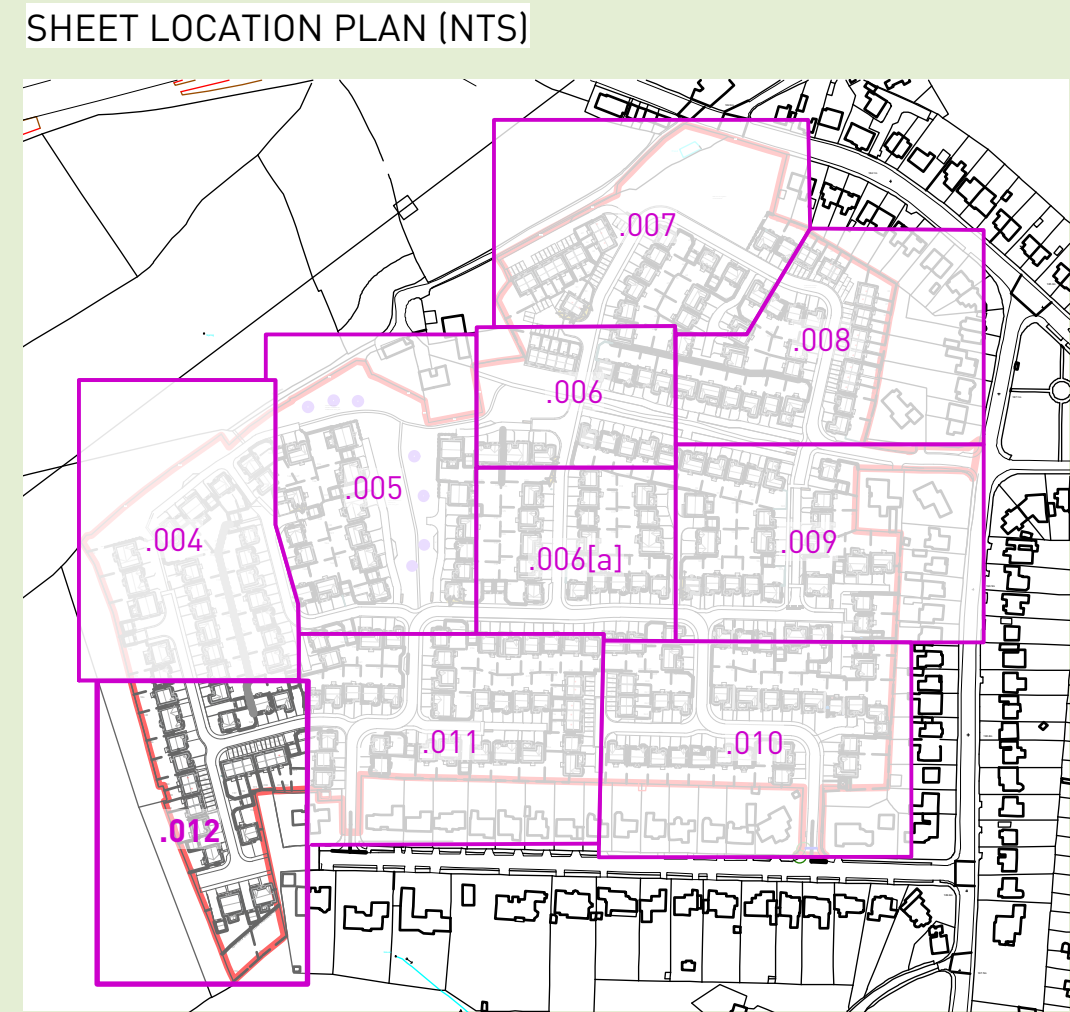

Detailed Landscape
Proposals
Sheet 10 of 11

Fixby

Client: Harron Homes
DRWG No: P18-1327.012
Drawn by : KG
Date: 07/08/19
Scale: 1:200 @ A1

REV: -
Approved by: KC

