

DO NOT SCALE IF IN DOUBT ASK


No part of this drawing may be reproduced without prior written permission from J M H Design
J M H Design reserves all copyrights on its designs.

THIS DRAWING IS INTENDED FOR PLANNING AND BUILDING REGULATION SUBMISSIONS ONLY - AND SHOULD NOT BE USED AS A WORKING DRAWING FOR BUILDING PURPOSES

BOUNDARIES, ANGLES & DIMENSIONS ARE TO BE CHECKED ON SITE BY THE MAIN CONTRACTOR PRIOR TO COMMENCEMENT OF WORKS

CDM Regulations

Contractor to comply fully with managing for Health and Safety - Construction (Design and Management Regulations 2015)

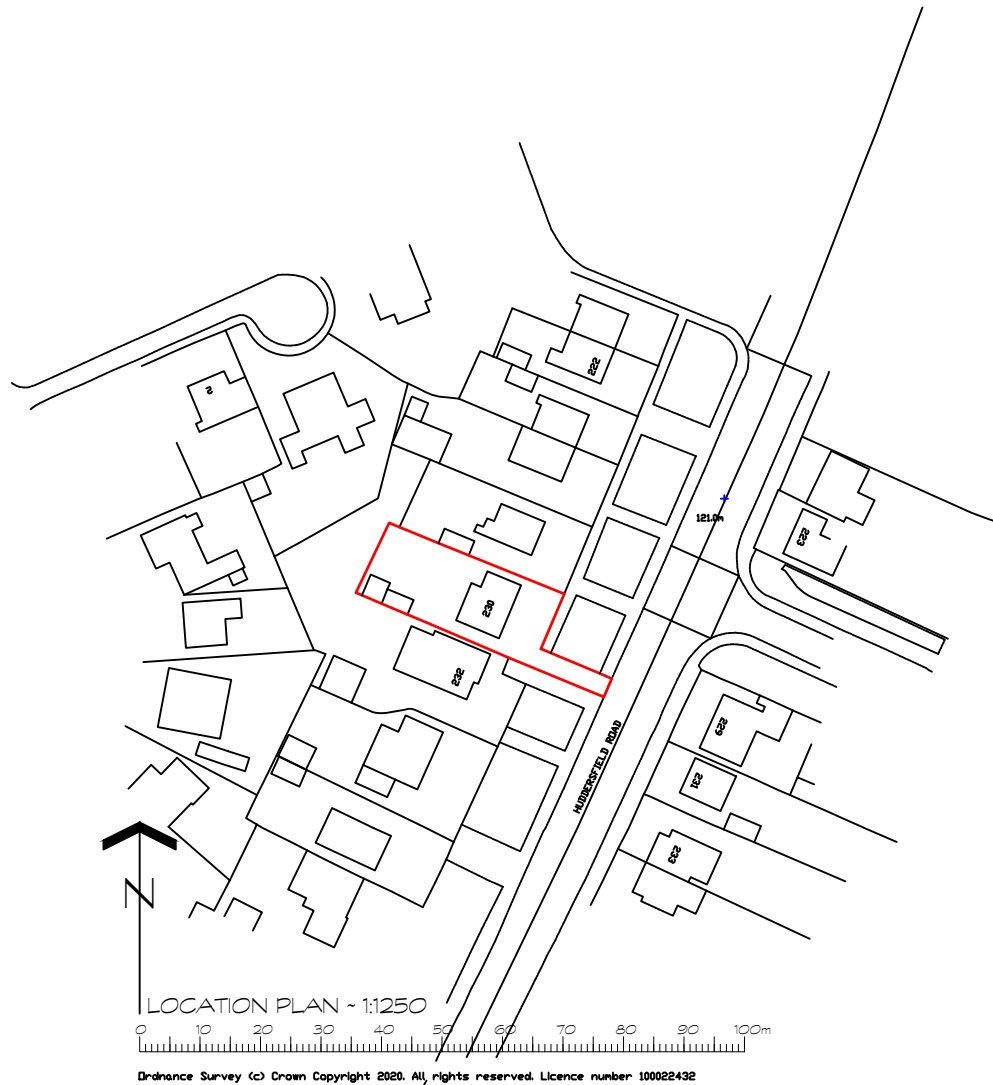

REV DETAILS DATE INITIAL

PROJECT 2 STOREY FRONT & REAR EXTENSIONS
230 HUDDERSFIELD RD
LIVERSEDGE WF15 7QQ
CLIENT MR MRS W CROWTHER
17A FORGE LANE
NORRISTHORPE WF15 7AU
TITLE LOCATION PLAN

DRG No. WC2/01 SCALE 1:1250 @ A4

DRN BY MH DATE 04/12/20

jmh.design
architectural & interior consultants

Poplar Studios, 12 Liversedge Hall Lane,
Liversedge, West Yorkshire. WF15 7DB

t: 01924 518 592
e: info@jmhdesign.co.uk