


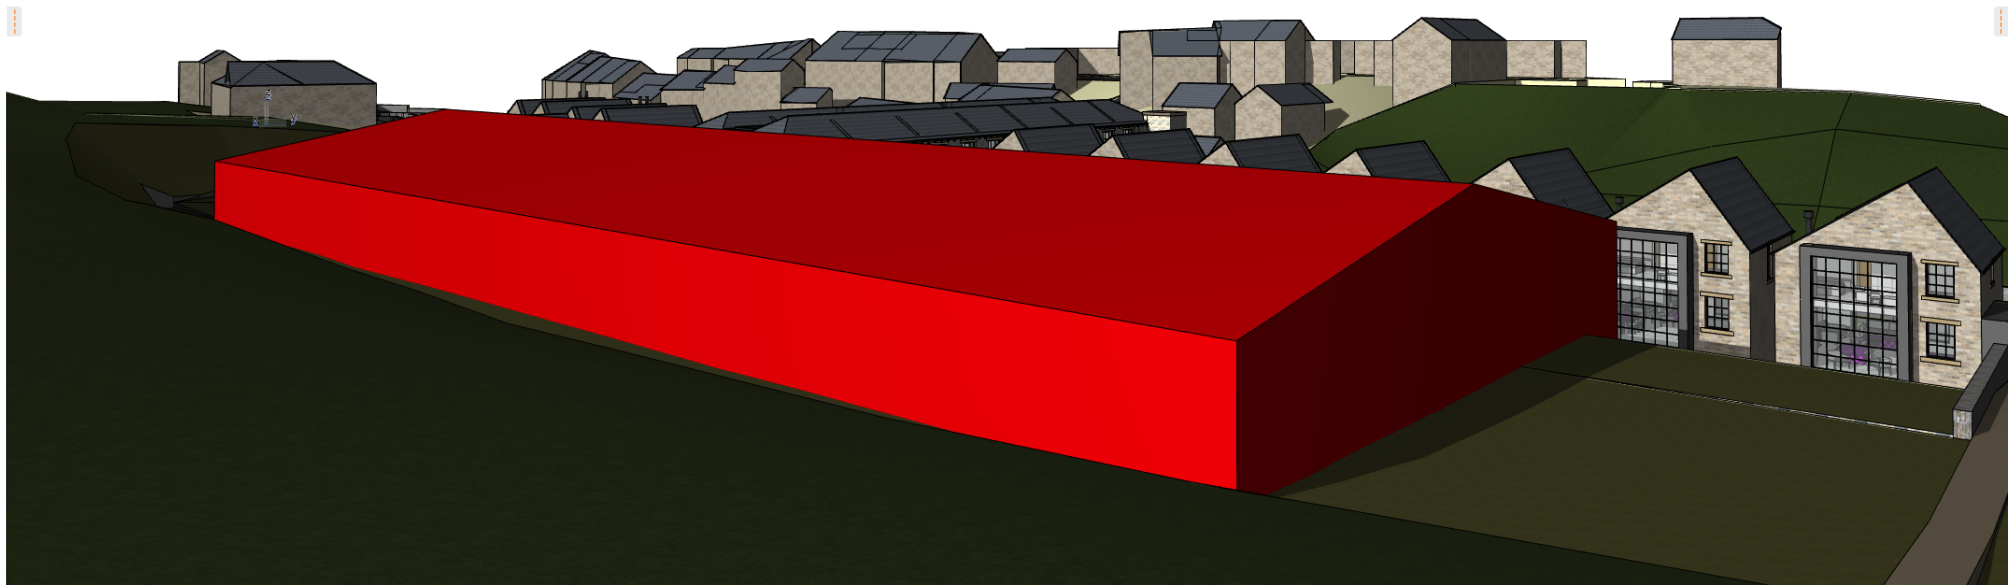

Existing Portal Frame Shed View



Proposed View