


Notes

Do not scale from drawing, use figured dimensions only.

All dimensions must be checked and verified on site prior to commencement of work and architect to be notified of any discrepancies.


This drawing is intended to permit overall scheme proposals only and cannot be used for construction purposes without further information.

Rev	Drawn	Checked	Date

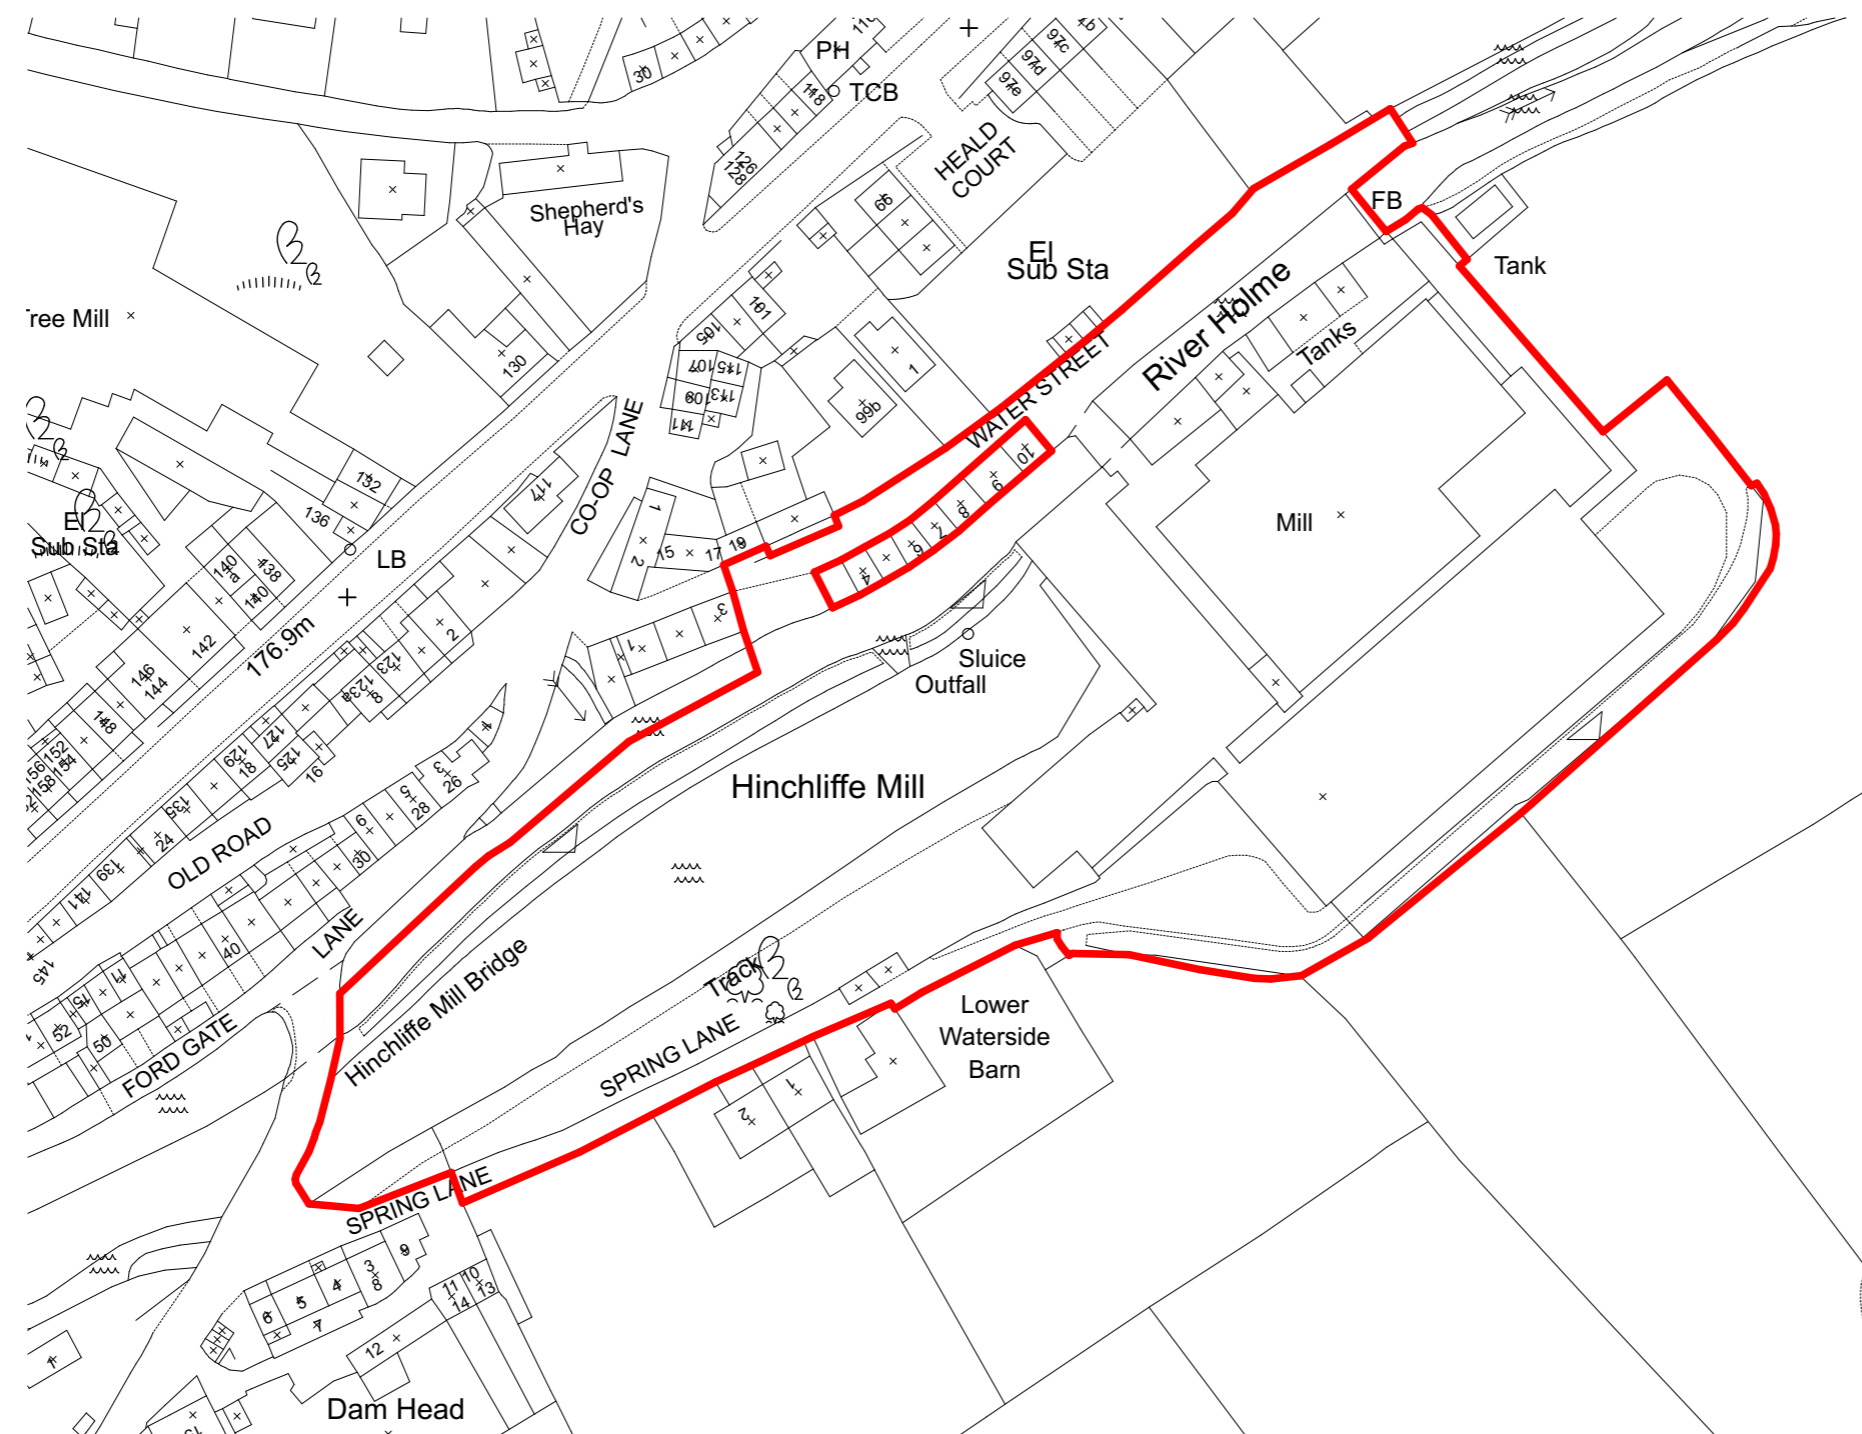

OS Location Plan

1:1250

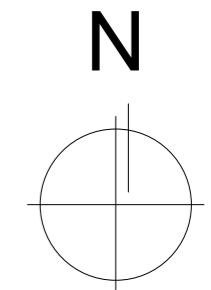

Job Title
Proposed Residential Development,
Hinchliffe Mill, Holmfirth, HD9 2NX

Client
Brantingham Homes
Status
Company
AD

Drawing
OS Location Plan
Scale @ A3
1:1250

Date
Feb '21
Drawn
Checked
F W G

Drawing No.
3372 (OS) 01
Revision

ONE17

ARCHITECTS & INTERIOR DESIGNERS

The Dychouse, Armitage Bridge
Huddersfield, West Yorkshire HD4 7PD

T 01484 668 000 F 01484 668 001
E solutions@one17design.com

ONE17DESIGN.COM