




planning+drawing

All dimensions are approximate and to be verified by site measurement.

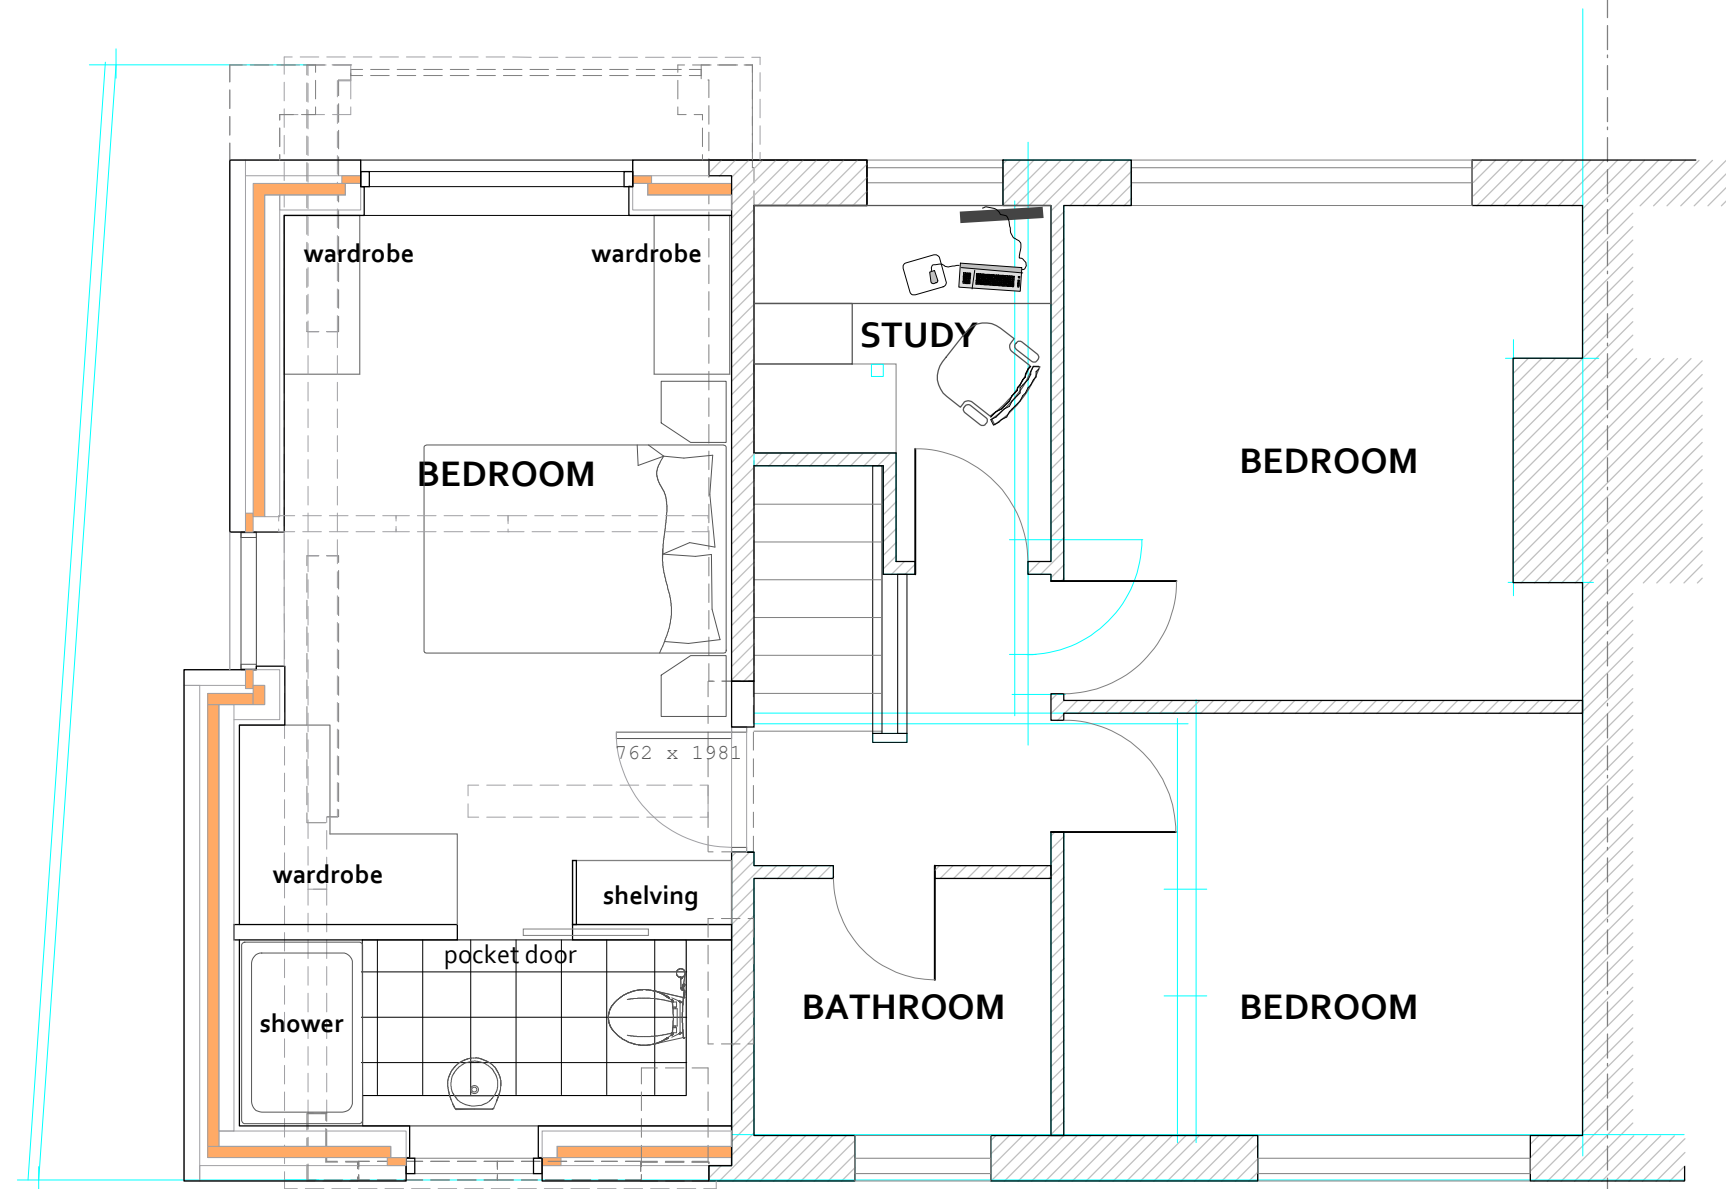

FIRST FLOOR

R02 - Plan amended
R01 - Plan prepared

WOOD ASSOCIATES
architecture+interiors
The Woodshed@Number 11, Thurstonland, Huddersfield, HD4 6YB

P R O J E C T

**47 TOWN MOOR, THURSTONLAND
HUDDERSFIELD, HD4 6XF**

T I T L E

PROPOSED PLANS

S C A L E	D A T E	D R A W I N G N o.
1:50 @ A3	Dec 2020	18044D-07-R02