


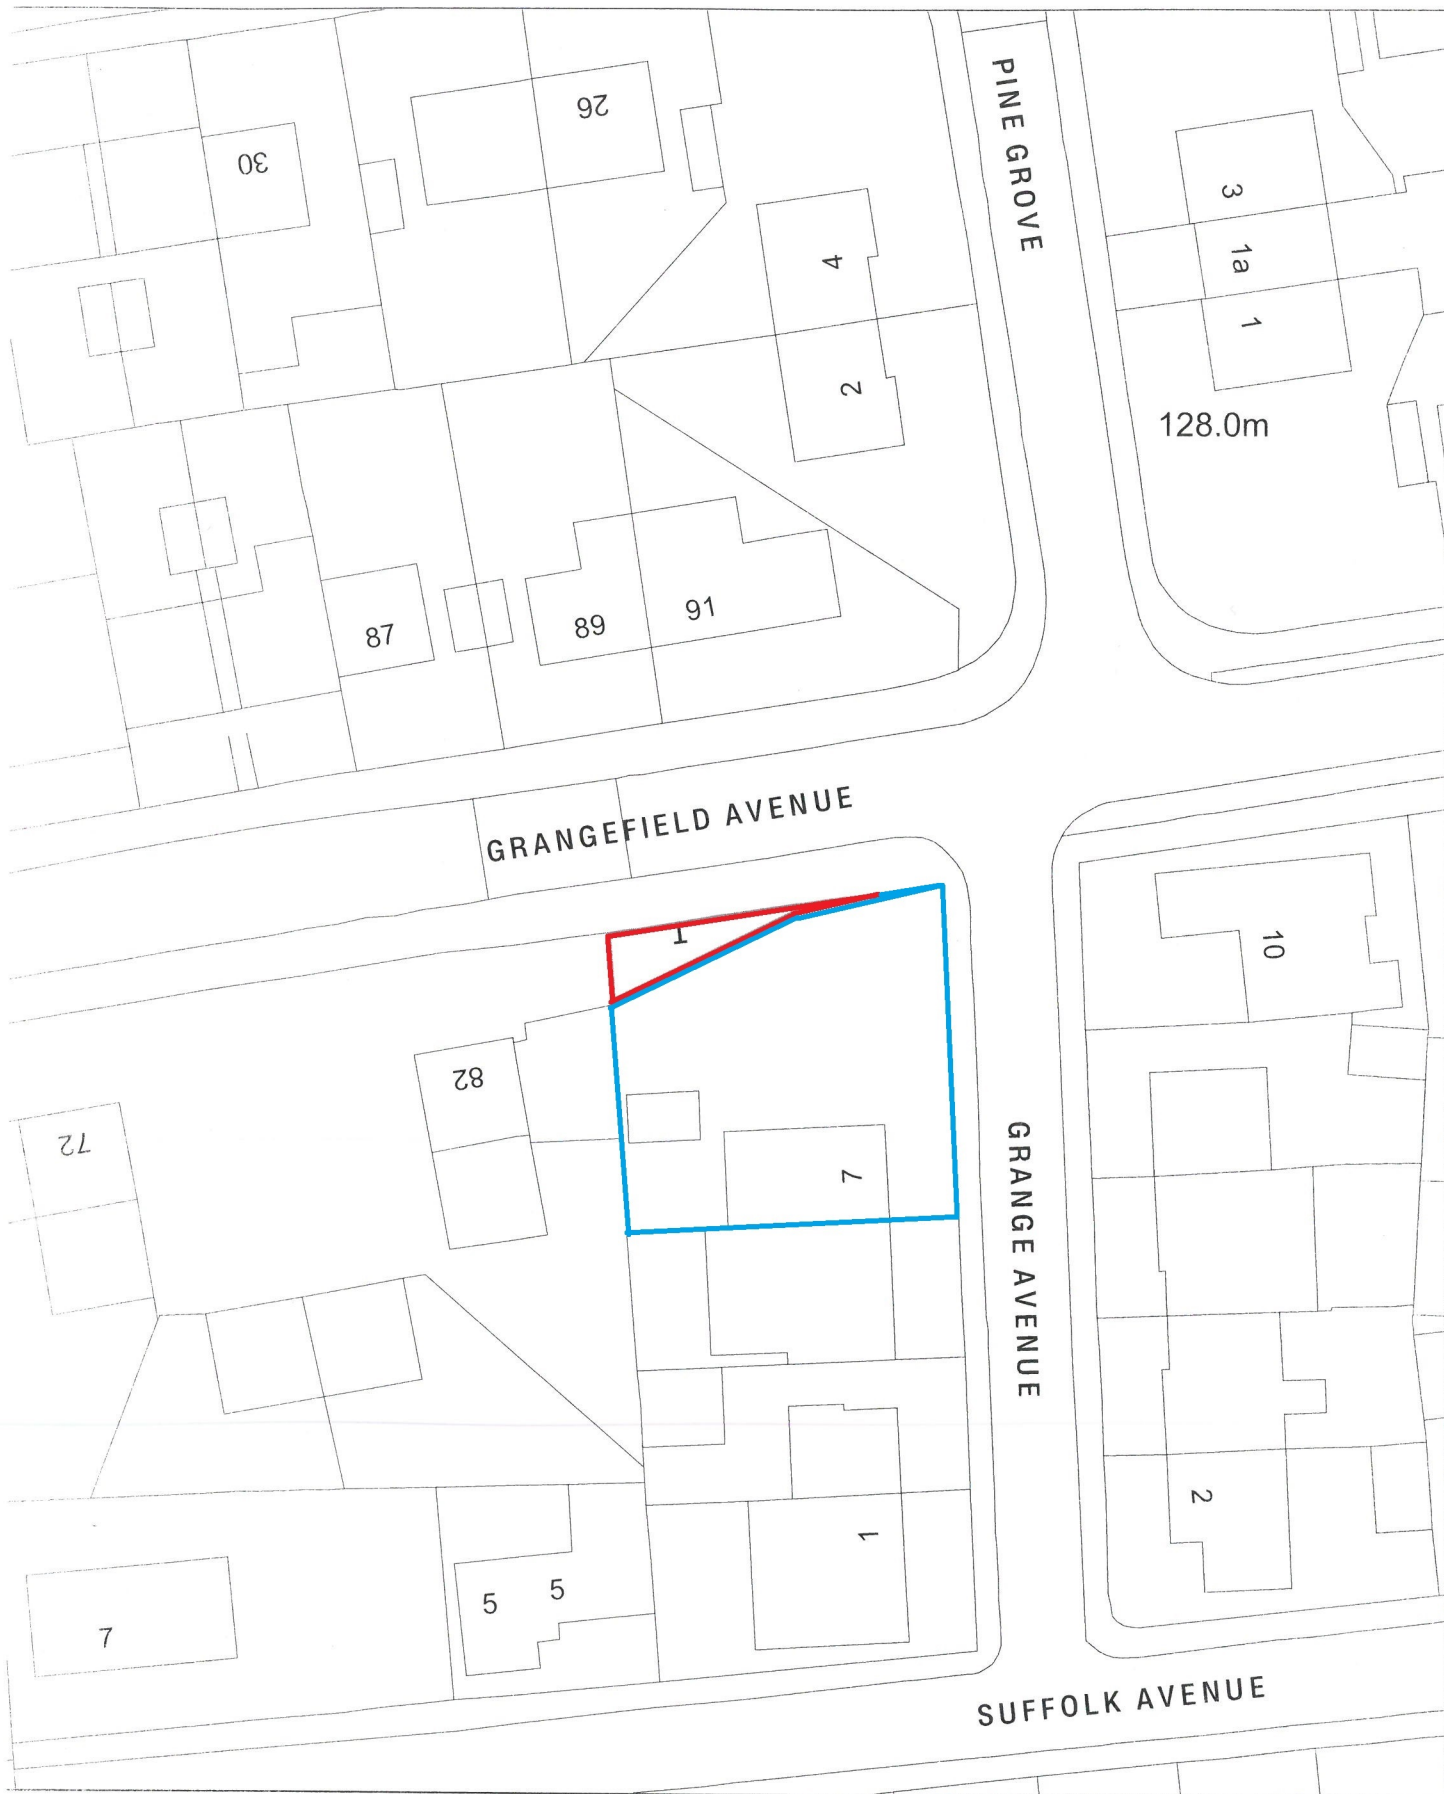

Economy & Infra-structure

Plan No: 20-0317

Date: 06/11/2020

Scale: 1:500

Produced from / based upon the Ordnance Survey mapping with the permission of the Controller of Her Majesty's Stationery Office © Crown Copyright. Unauthorised reproduction infringes Crown Copyright and may lead to prosecution or civil proceedings. (KMC Licence No: 100019241)

