






Front Elevation

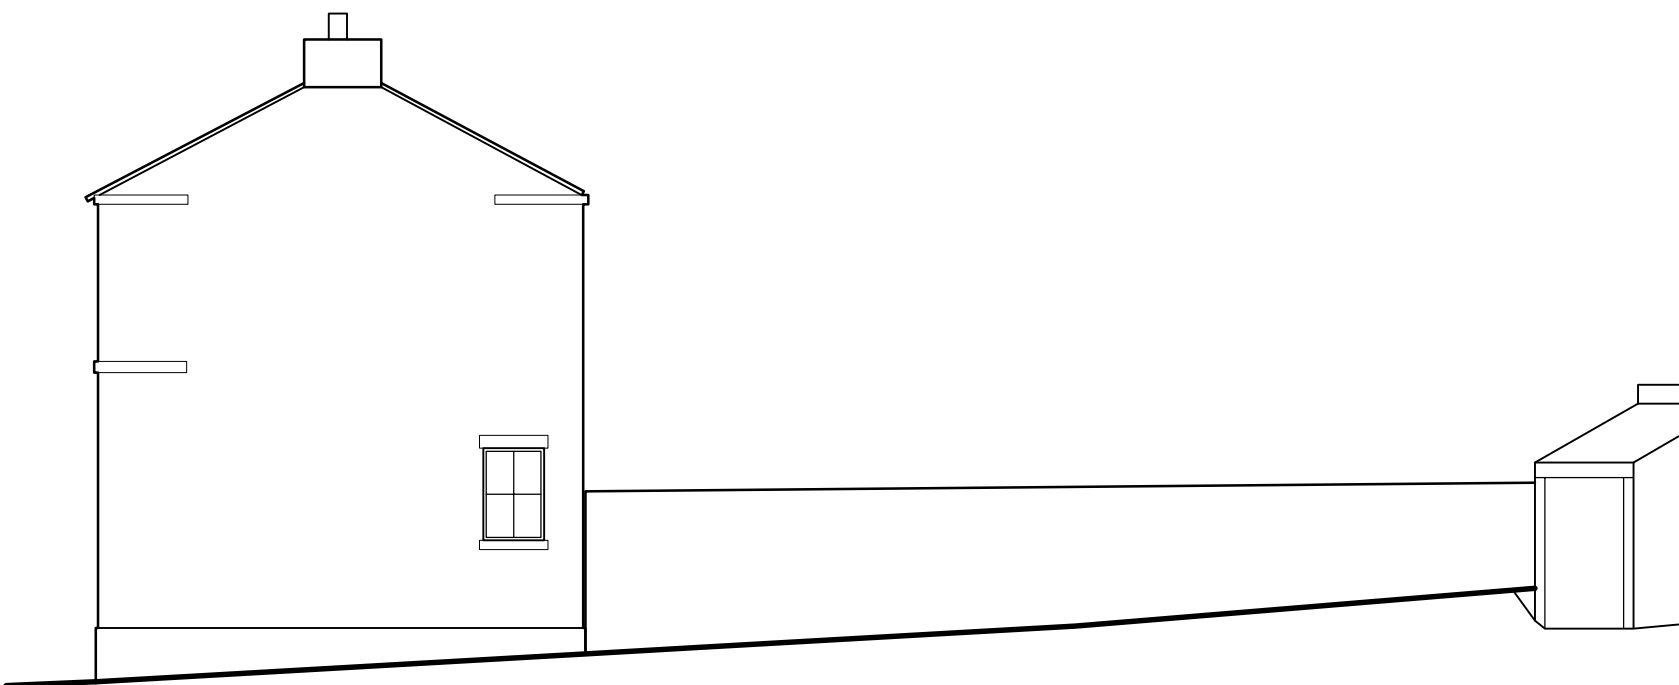


Side Elevation

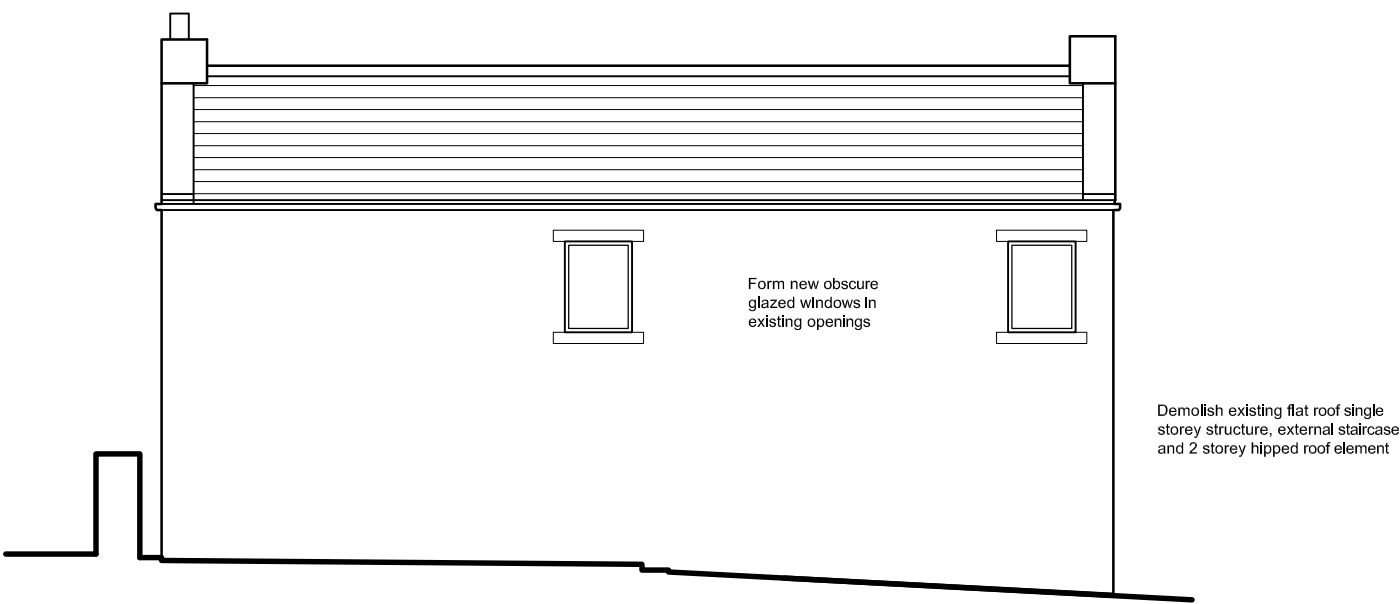


Rear Elevation

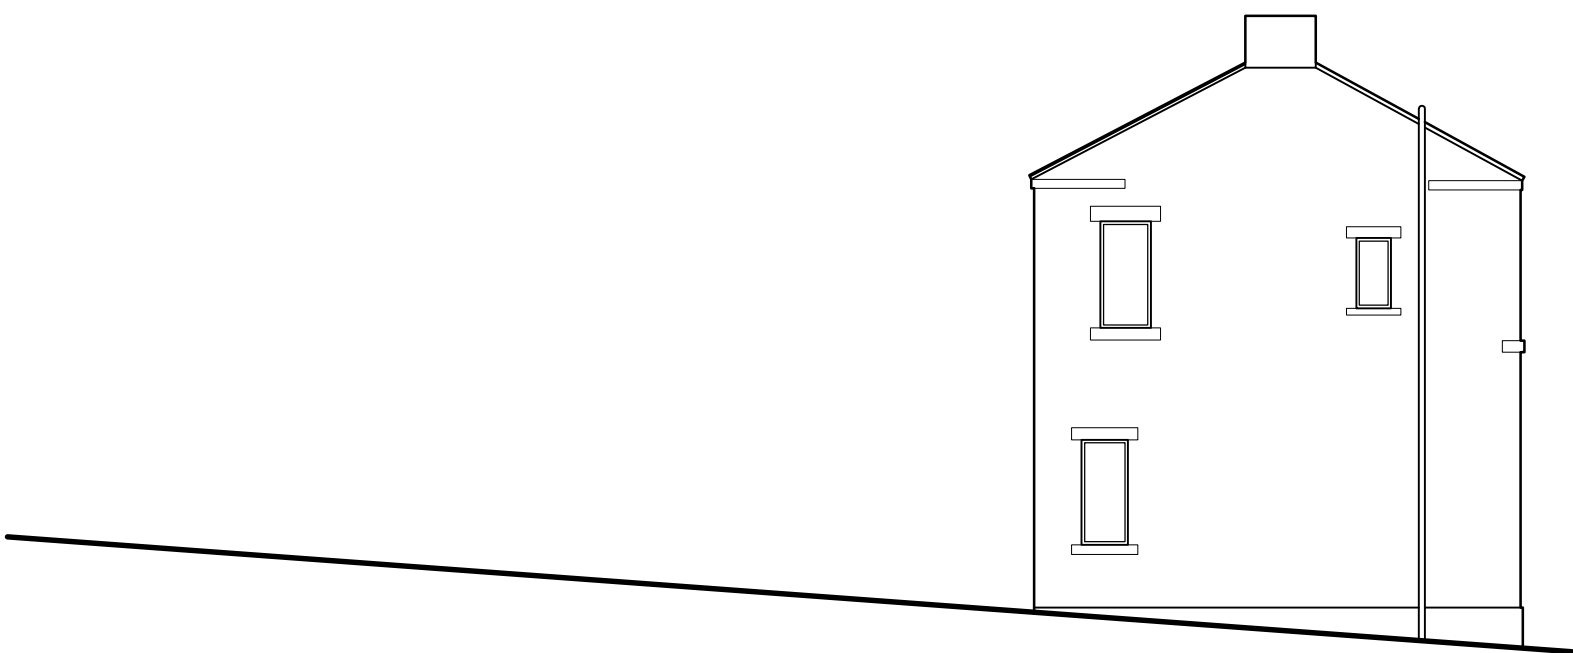

Side Elevation

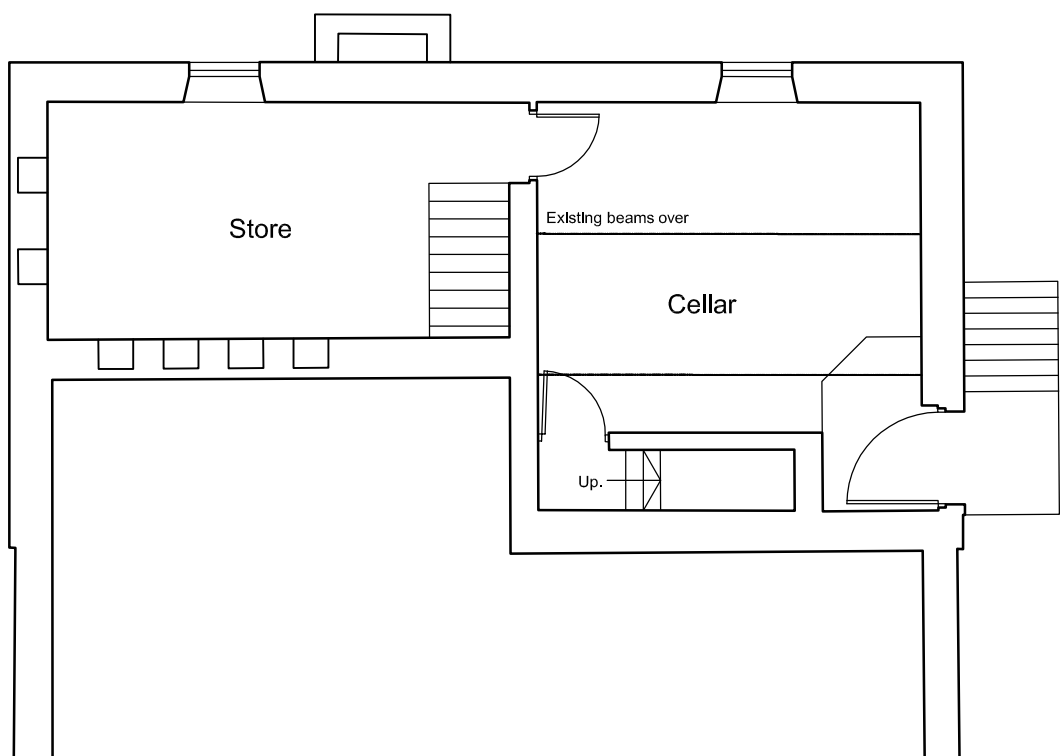


Basement Floor Plan

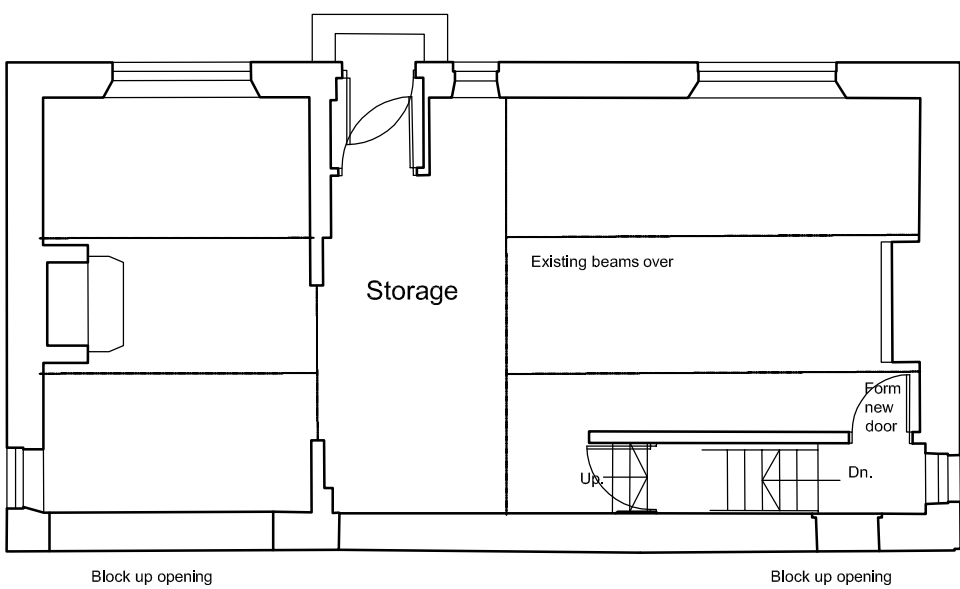


Demolish existing flat roof single storey structure, external staircase and 2 storey hipped roof element

Ground Floor Plan

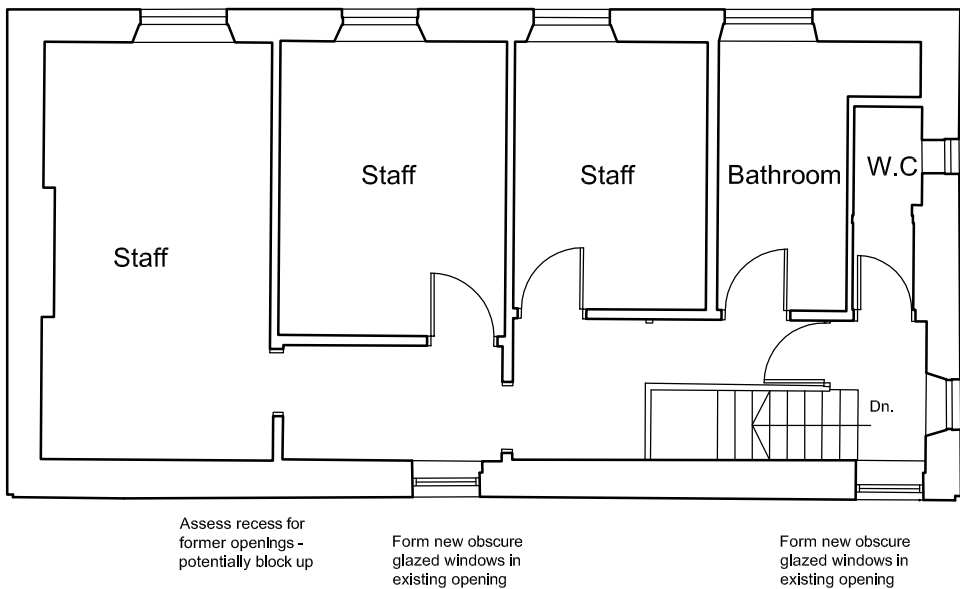

Demolish existing flat roof single storey structure, external staircase and 2 storey hipped roof element

First Floor Plan

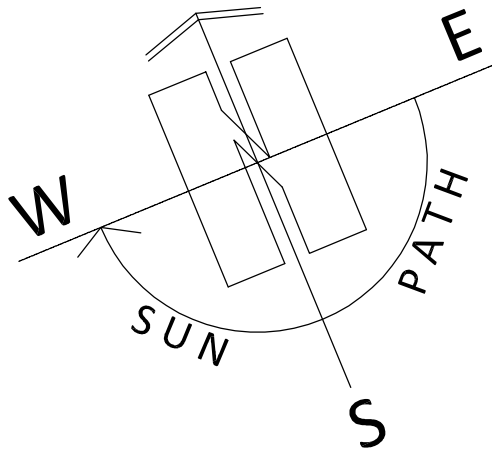

Do not scale from drawing, use figured dimensions only.

All dimensions must be checked and verified on site prior to commencement of works and architect to be notified of any discrepancies.

The copyright for these drawings remains the property of Paul MatthewsArchitectural Ltd. They must not be reproduced in any way without prior written consent from the originator (Paul MatthewsArchitecturalLtd).