


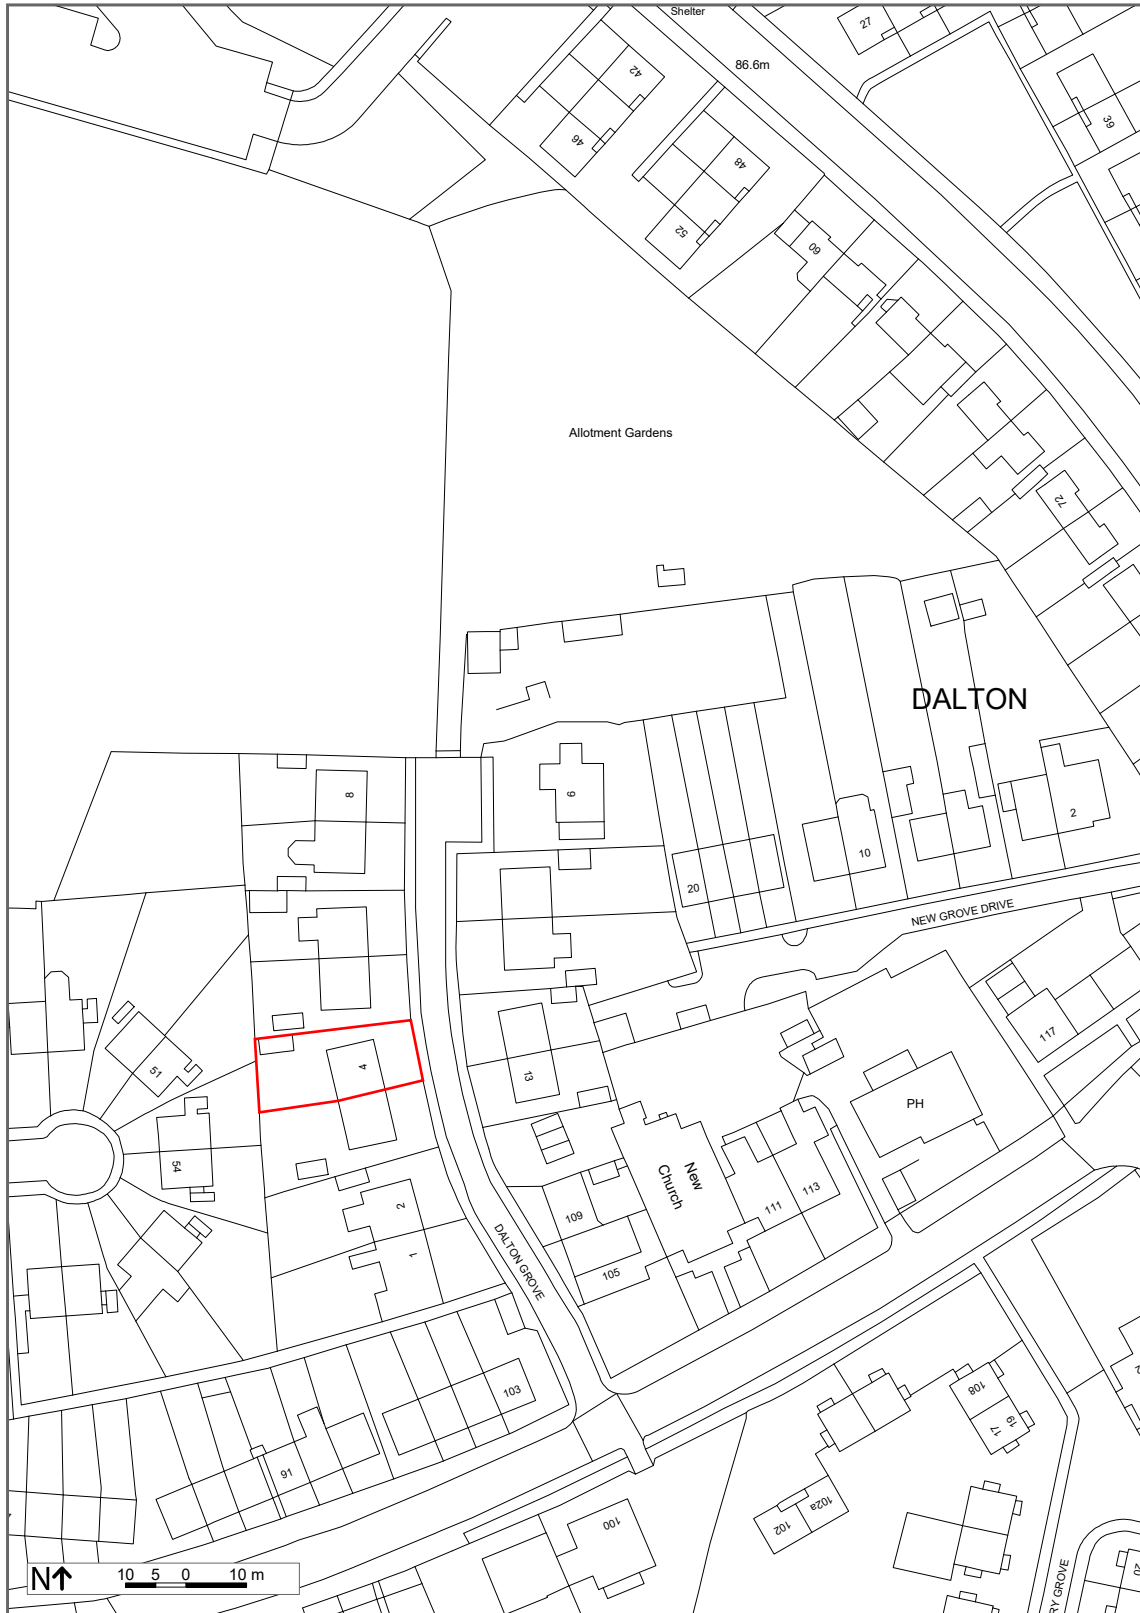

1:1250 AT A4

LOCATION PLAN

N.o 4 DALTON GROVE
HUDDERSFIELD
HD5 9LJ