

ARCHITECTURE | PLANNING | DESIGN

Malkin Farm

Brow Lane

Holmfirth

HD9 2RJ

07946872499


paul@paulmatthewsarchitectural.co.ukwww.paulmatthewsarchitectural.co.uk

Company Registration Number: 09898149 – Company
Registered in England and Wales

Do not scale from drawing, use figured
dimensions only.

All dimensions must be checked and verified on
site prior to commencement
of works and architect to be notified of any
discrepancies.

The copyright for these drawings remains the
property of Paul MatthewsArchitectural Ltd.
They must not be reproduced in any way without
prior written consent from the originator (Paul
MatthewsArchitecturalLtd).

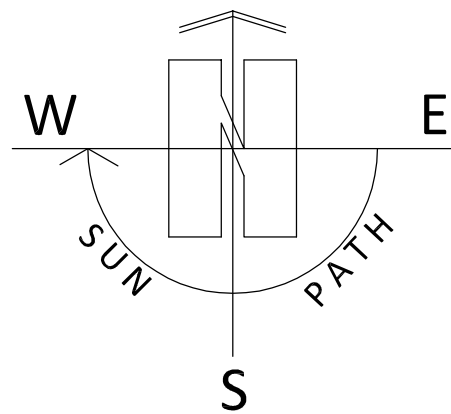

Project


Erection of Two Detached Dwellings adj to 71,
Woodhead Road, Honley, Holmfirth, HD9 6PP .
Client

Mr P Mitchell

Drawing Title/Issue

Location Plan

scale	date	sheet size	dwg. no.
1:1250	02/20	A3	20/313/01

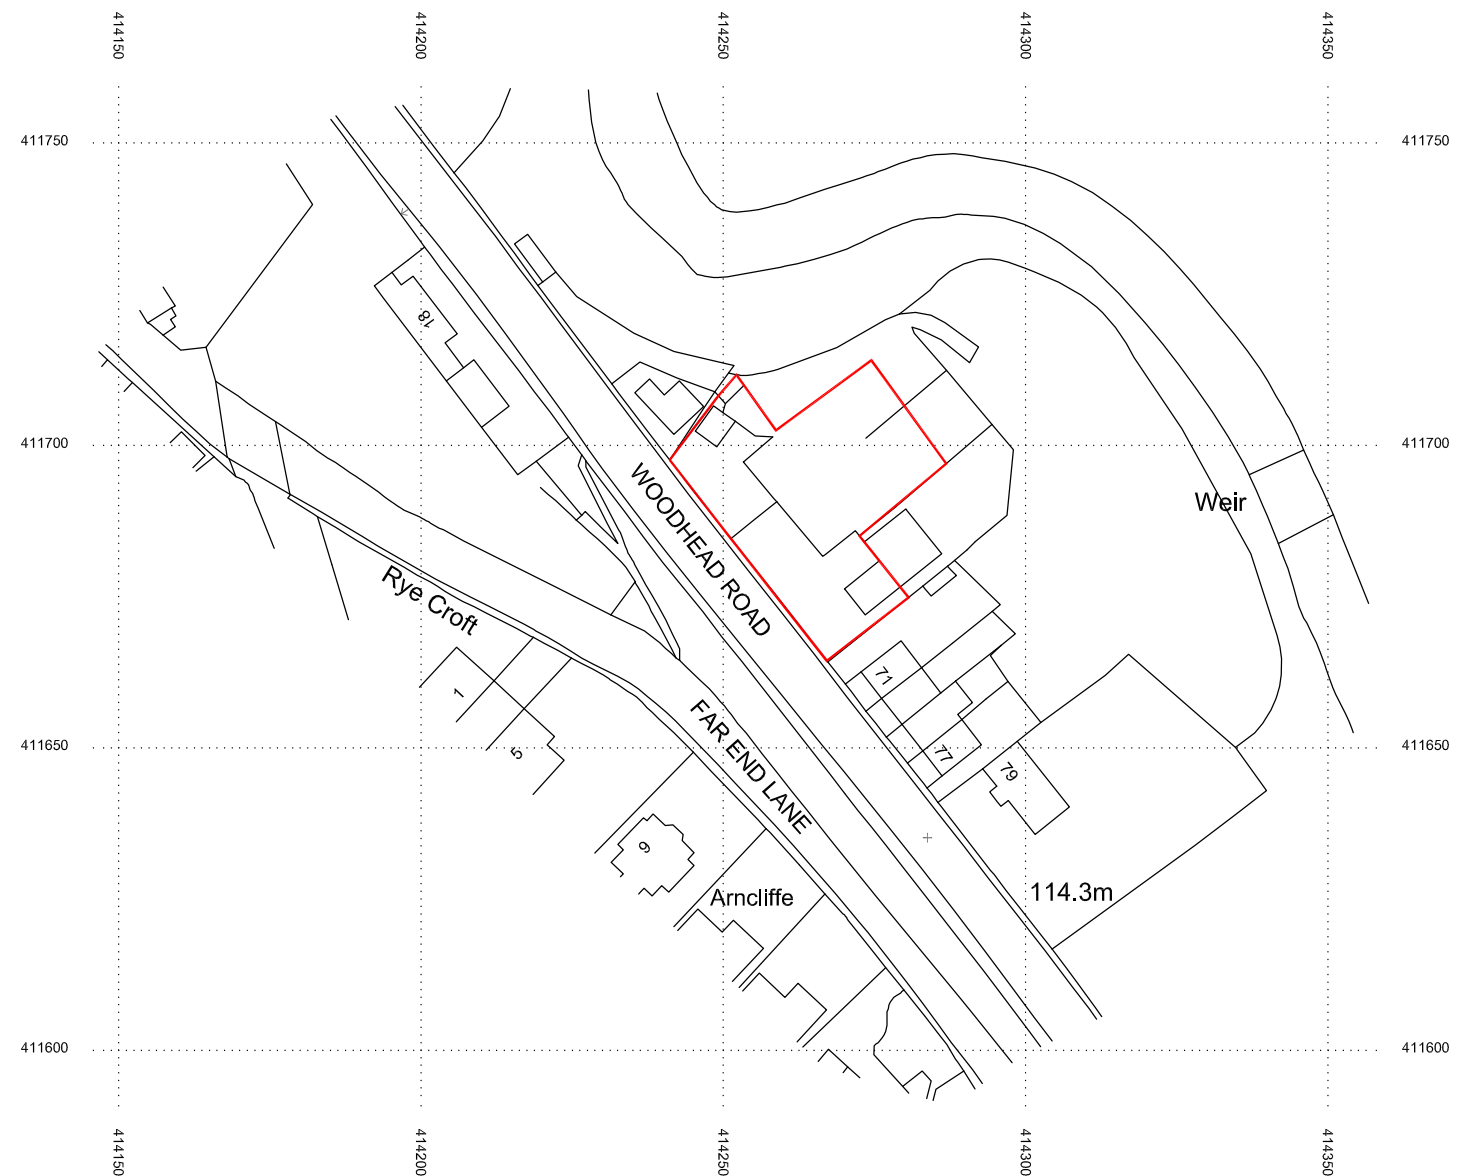

© Crown copyright 2019 Ordnance Survey 100053143
Cadastral data is subject to Crown copyright and is reproduced with permission of HM Land Registry.

Site Location

SE 14265 11694
X - (Eastings) 414265
Y - (Northings) 411694
Latitude 53.601623
Longitude -1.7859180

