

Plot 3 Plans and Elevations

Mr P Mitchell

Erection of Two Detached Dwellings adj to 71, Woodhead Road, Honley, Holmfirth, HD9 6PP .


Company Registration Number: 09898149 – Company Registered in England and Wales

paul@paulmatthewsarchitectural.co.uk
www.paulmatthewsarchitectural.co.uk


Molkin Farm
Brow Lane
Holmfirth
HD9 2RJ
07946872499

ARCHITECTURE | PLANNING | DESIGN


Side Elevation

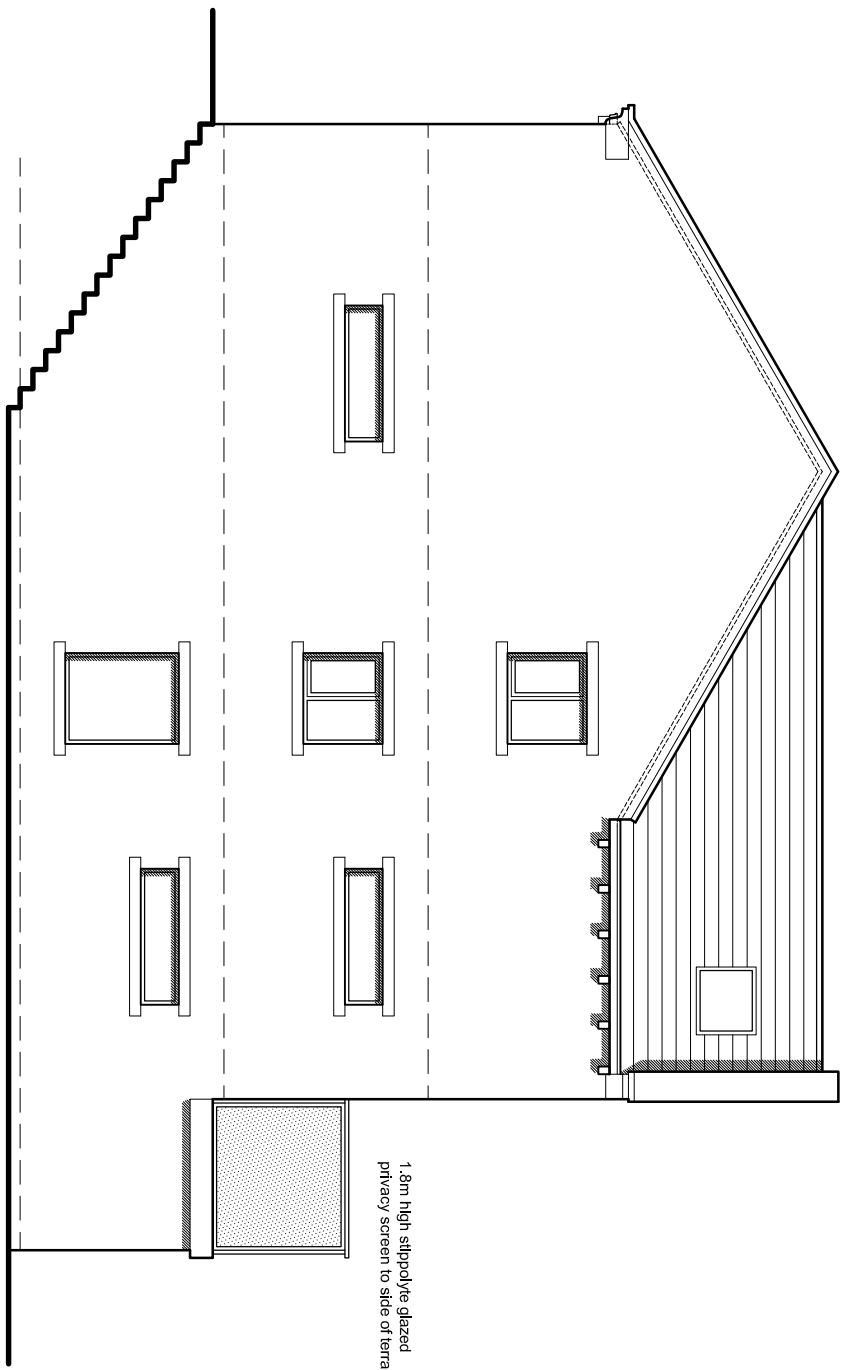


Front Elevation

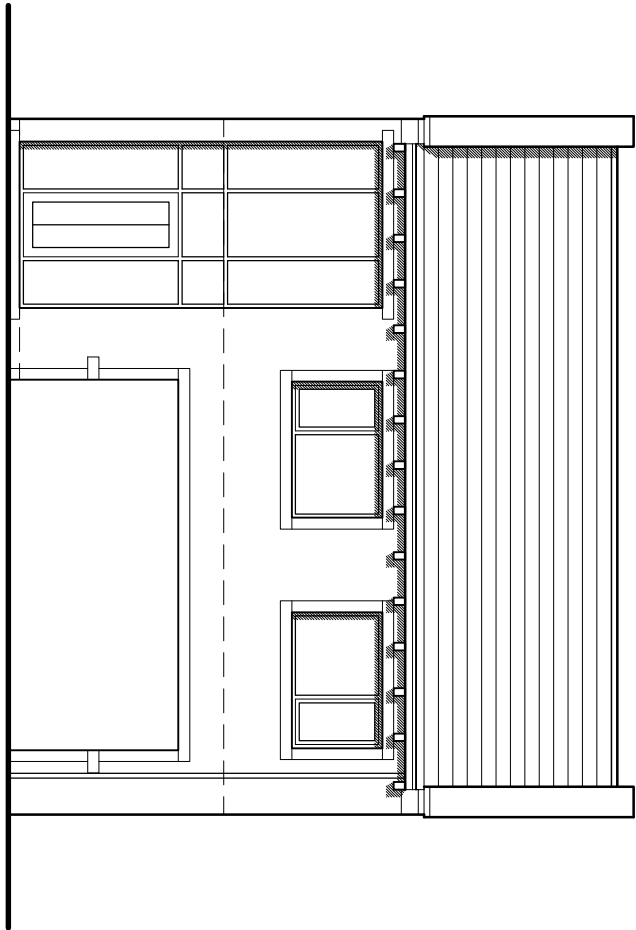

Rear Elevation

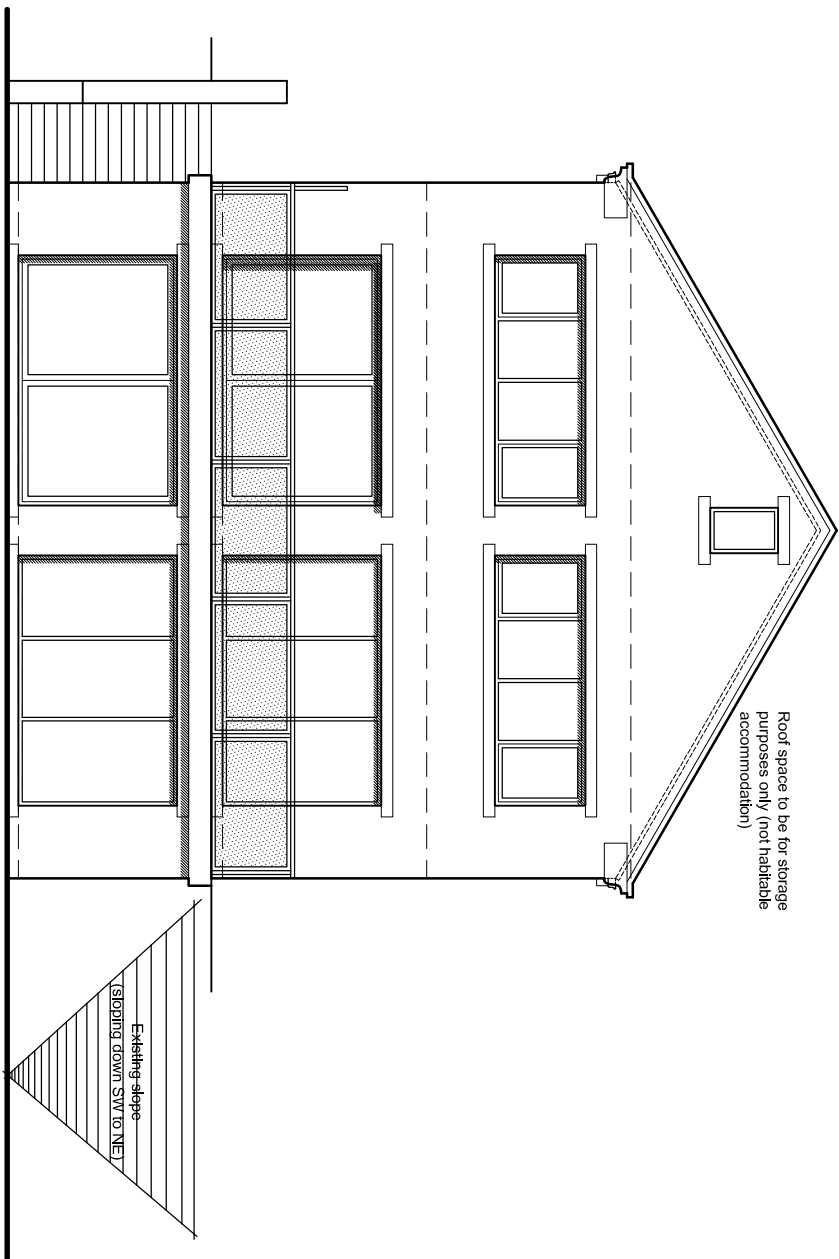


Side Elevation

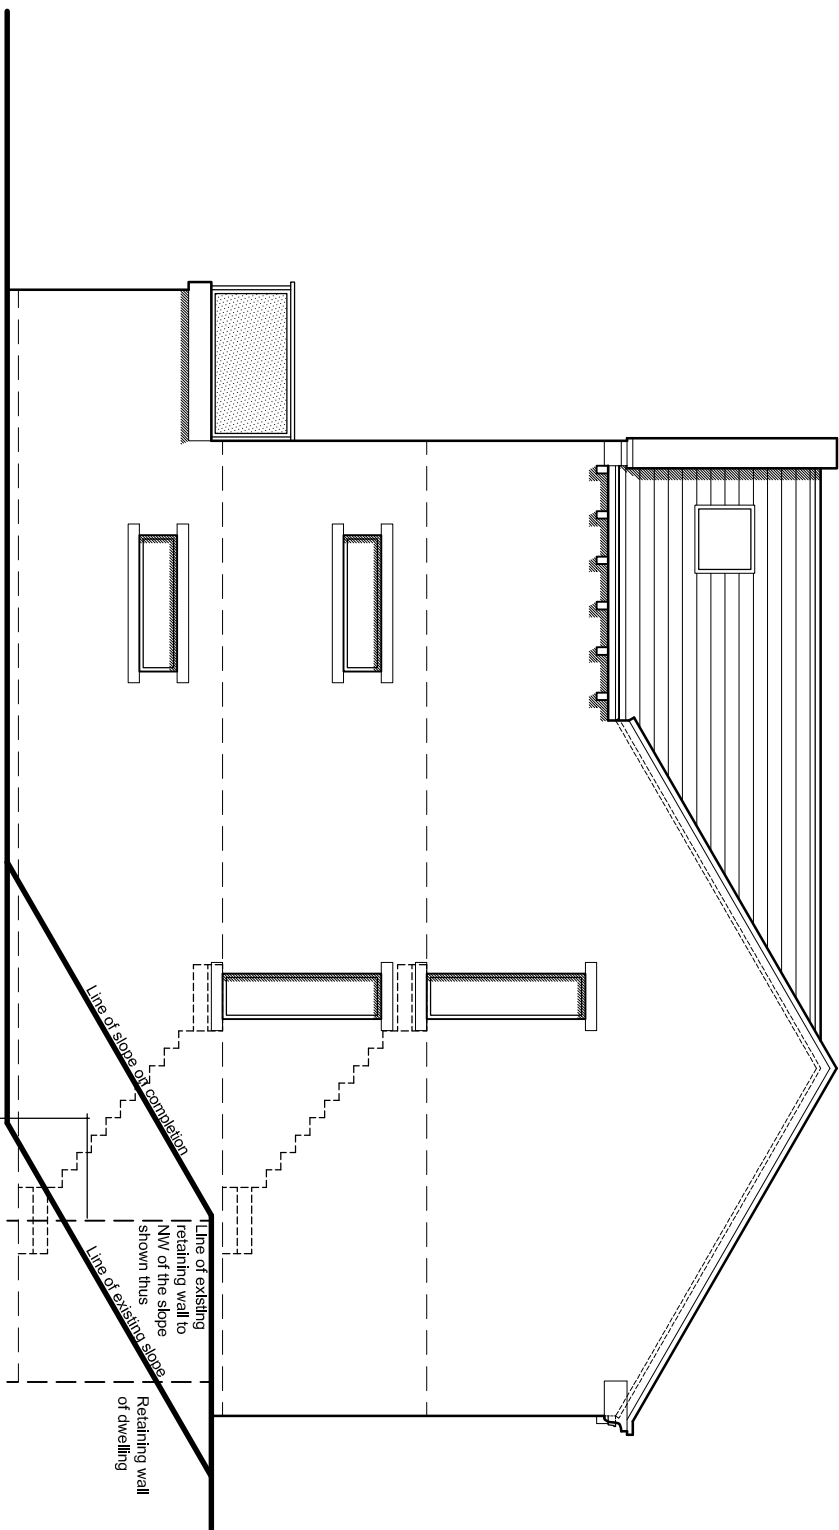

1:100

1m 2 3 4 5 6 7 8 9 10

Lower Ground Floor Plan

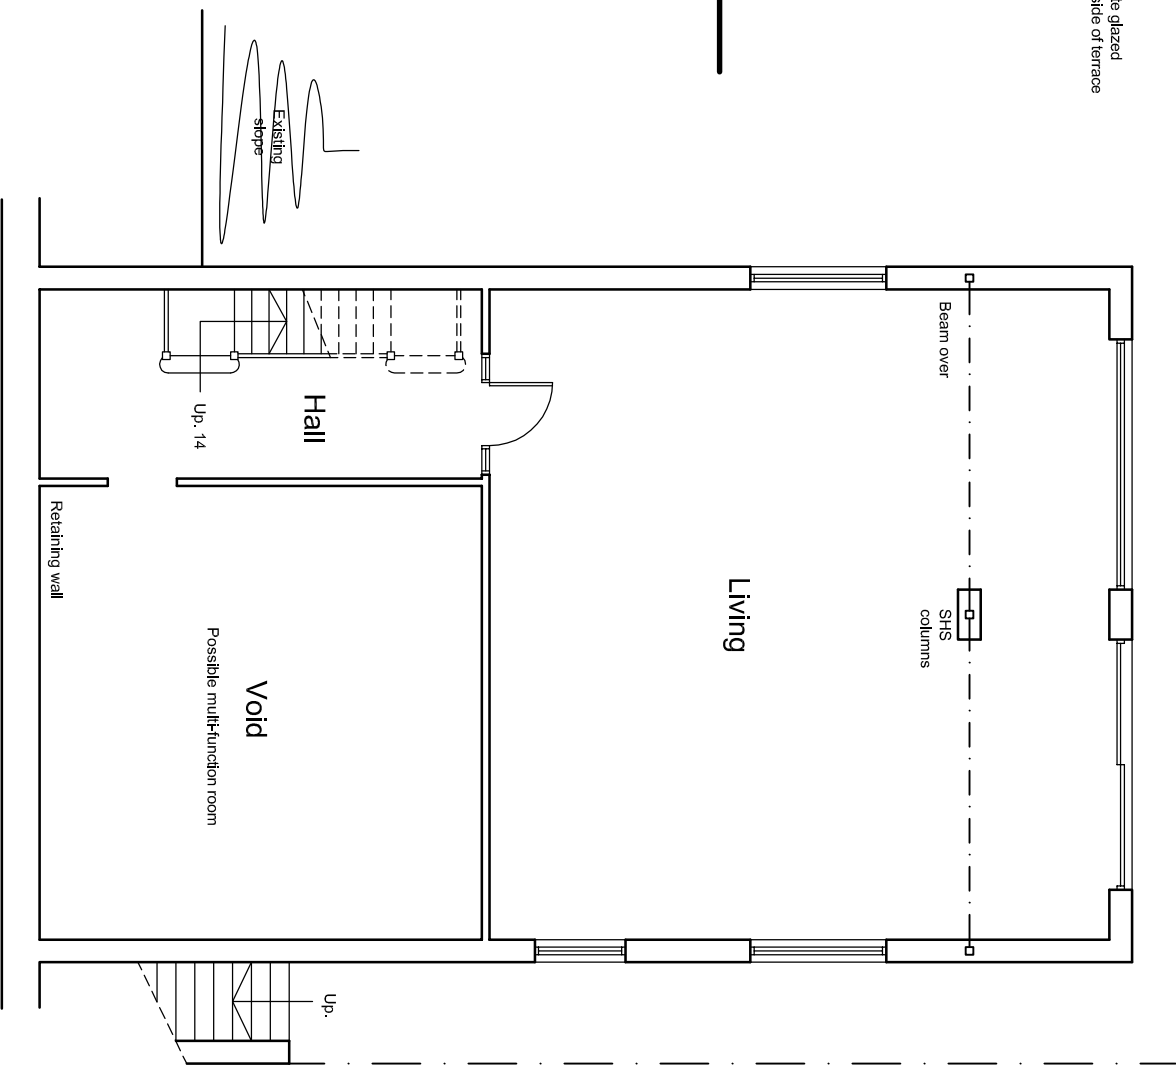

Upper Ground Floor Plan



First Floor Plan

