


AERIAL PERSPECTIVE ONE



AERIAL PERSPECTIVE TWO

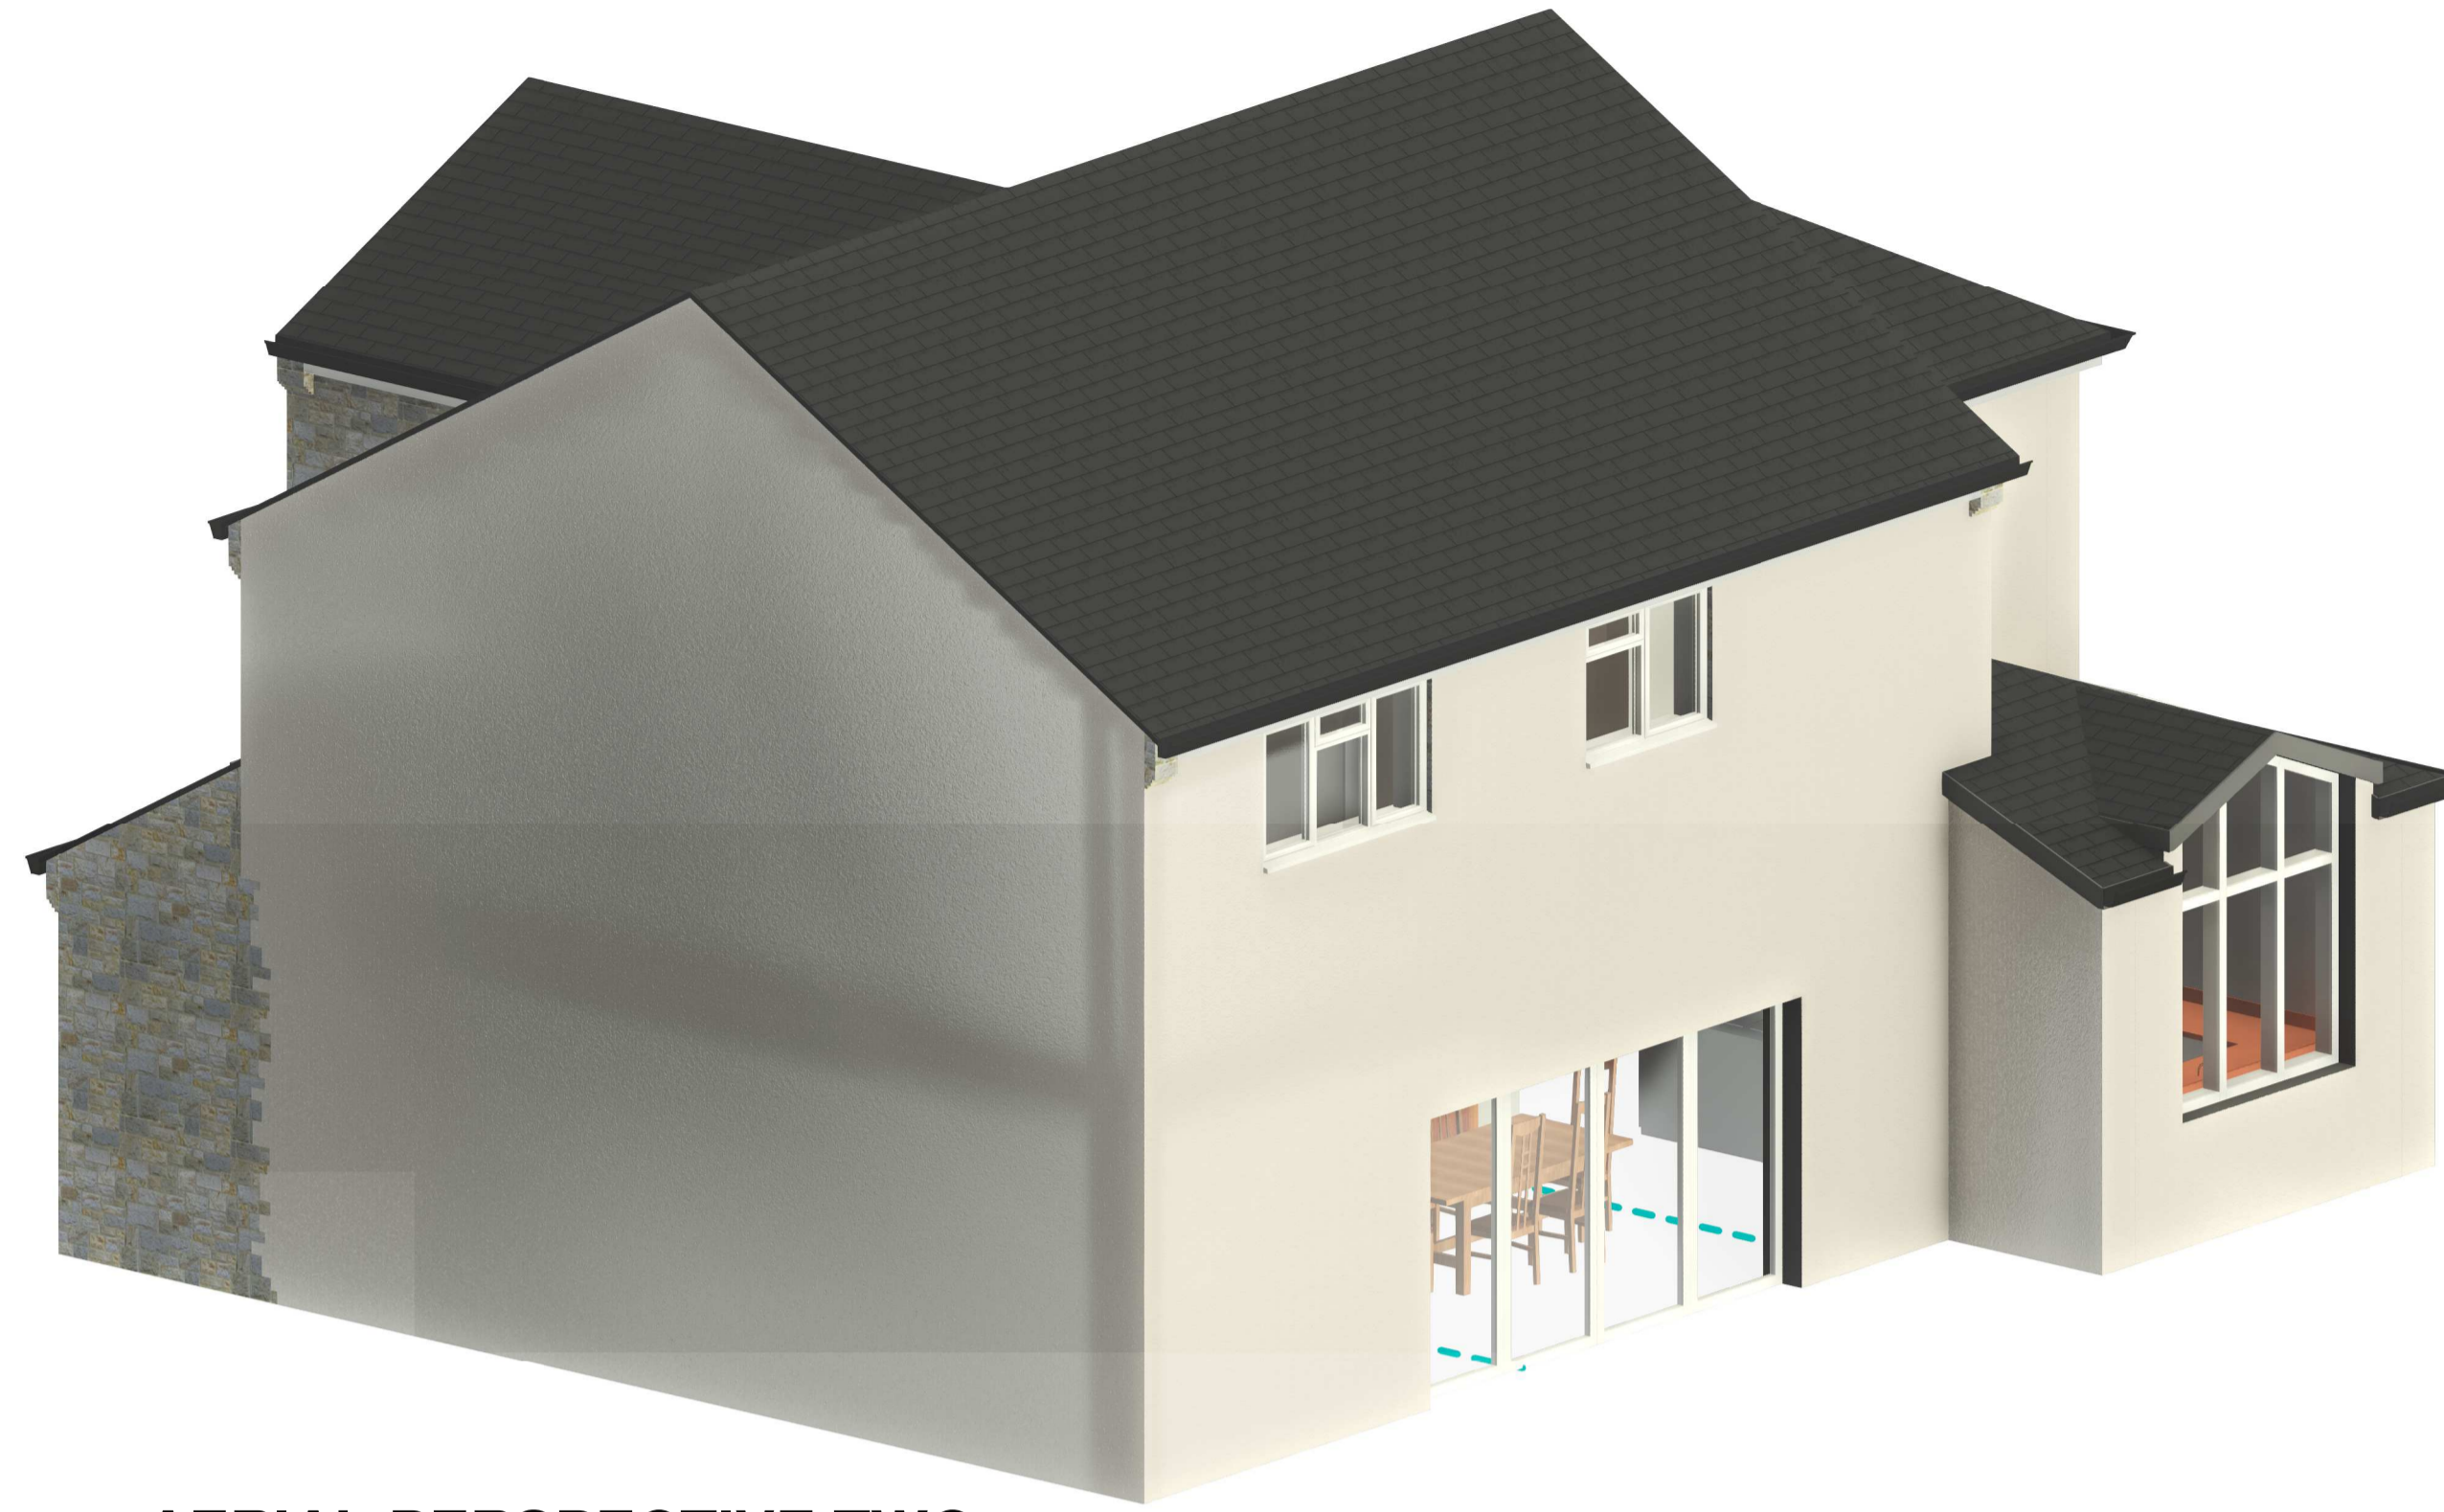


AERIAL PERSPECTIVE THREE



AERIAL PERSPECTIVE FOUR

rev.	date	content	by
F	19.05.2021	Alterations post feedback from planning officer	OR#
E	08.03.2021	Materiality alteration	OR
D	25.02.2021	Footprint alteration	OR
C	21.01.2021	Alterations post clients feedback	OR
B	15.01.2021	Extension pitch altered & porch added	OR
A	14.01.2021	Extension reduced on the rear & added to front	OR

project POLLARD WAY, CLECKHEATON		
client HG		
title PROPOSED AERIAL PERSPECTIVES		
date 25/02/2021	scale @A1	drawn OR
drawing number 3373 -0-103	checked F	SN

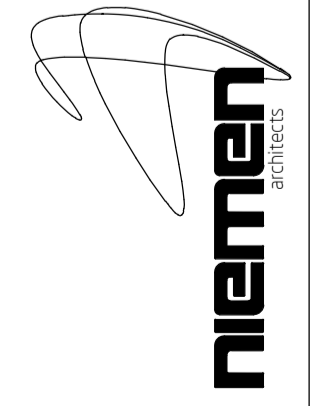

Niemen Architects
 Deck 2 The Waterscape
 42 Leeds & Bradford Road
 Kirkstall Leeds LS5 3EG
 Tel: 0113 239 5400
 Fax: 0113 239 5401
 office@niemen.co.uk
 www.niemen.co.uk

subject to structural review
 subject to accurate measured survey