
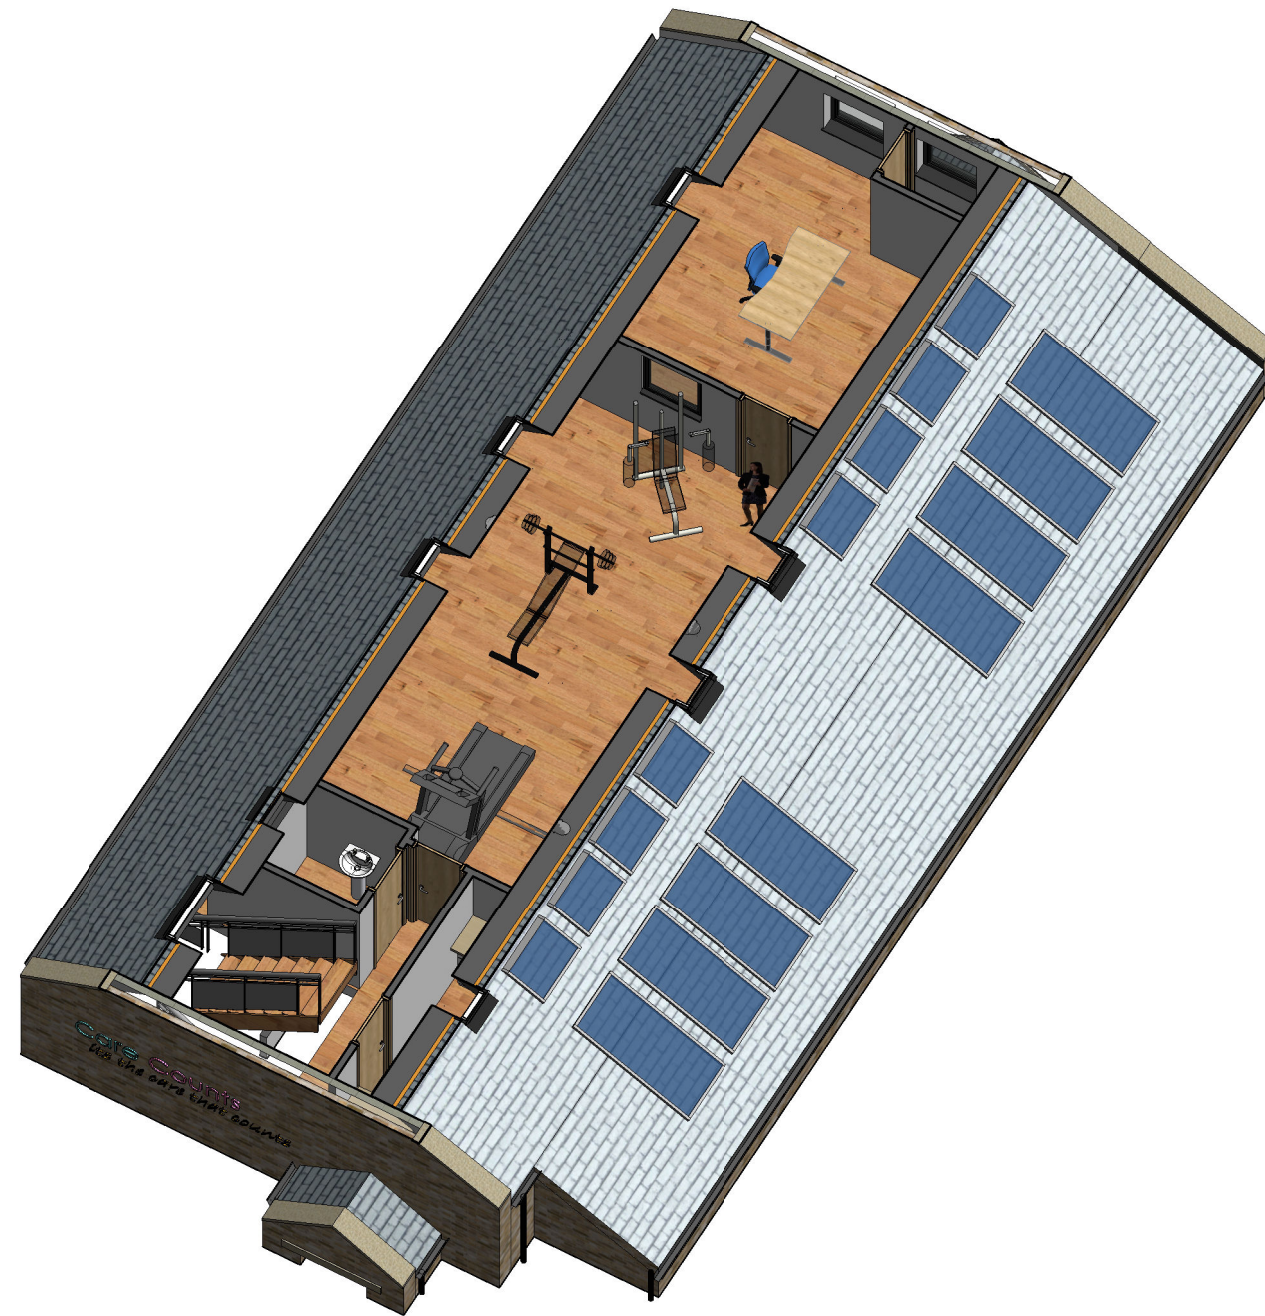


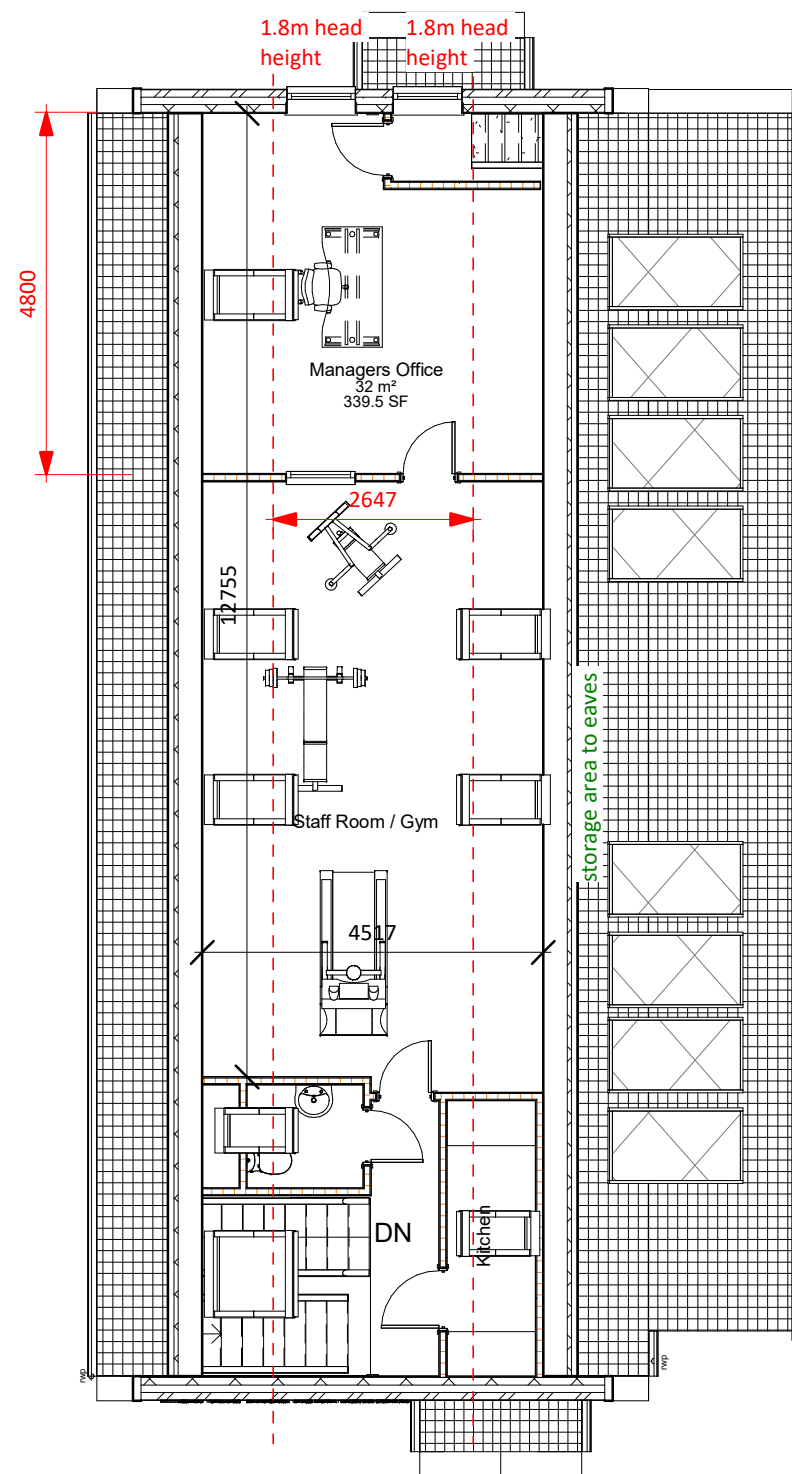

NOTES

- Do not scale from this drawing.
- Due the nature of the project (existing property) dimensions may vary on site to those shown.
- The contractor and any specialist designers are responsible for checking all dimensions, tolerances etc before works commence or any materials are ordered / manufactured
- Any discrepancies to be referred to the designer.
- Refer to structural engineers drawings for all structural elements. Structural elements denoted on this drawing are for information only.
- All dimensions are structural i.e. before plaster or other finishes unless stated otherwise
- This drawing is copyright of Stonehouse Architectural Ltd and must not be reproduced without authorisation.

STONEHOUSE & CO		
ARCHITECTURAL DESIGN		
T:07745 806369 E: ben@stonehouseandco.co.uk W: www.stonehouseandco.co.uk		
No.	Description	Date
PURPOSE OF ISSUE		
Planning		
PROJECT		
Beaumont Street, Huddersfield		
SHEET		
Proposed Sheet 3		
CLIENT		
Care Counts Ltd		
Date	Project number	Scale (@ A3)
28.01.21	J21-007	1 : 100
Drawn by	DRAWING NUMBER	REV
bl	P12	