


Side Elevation.
as Proposed.

Side Elevation.
as Proposed.




Rear Elevation.
as Proposed.


Front Elevation.
as Proposed.

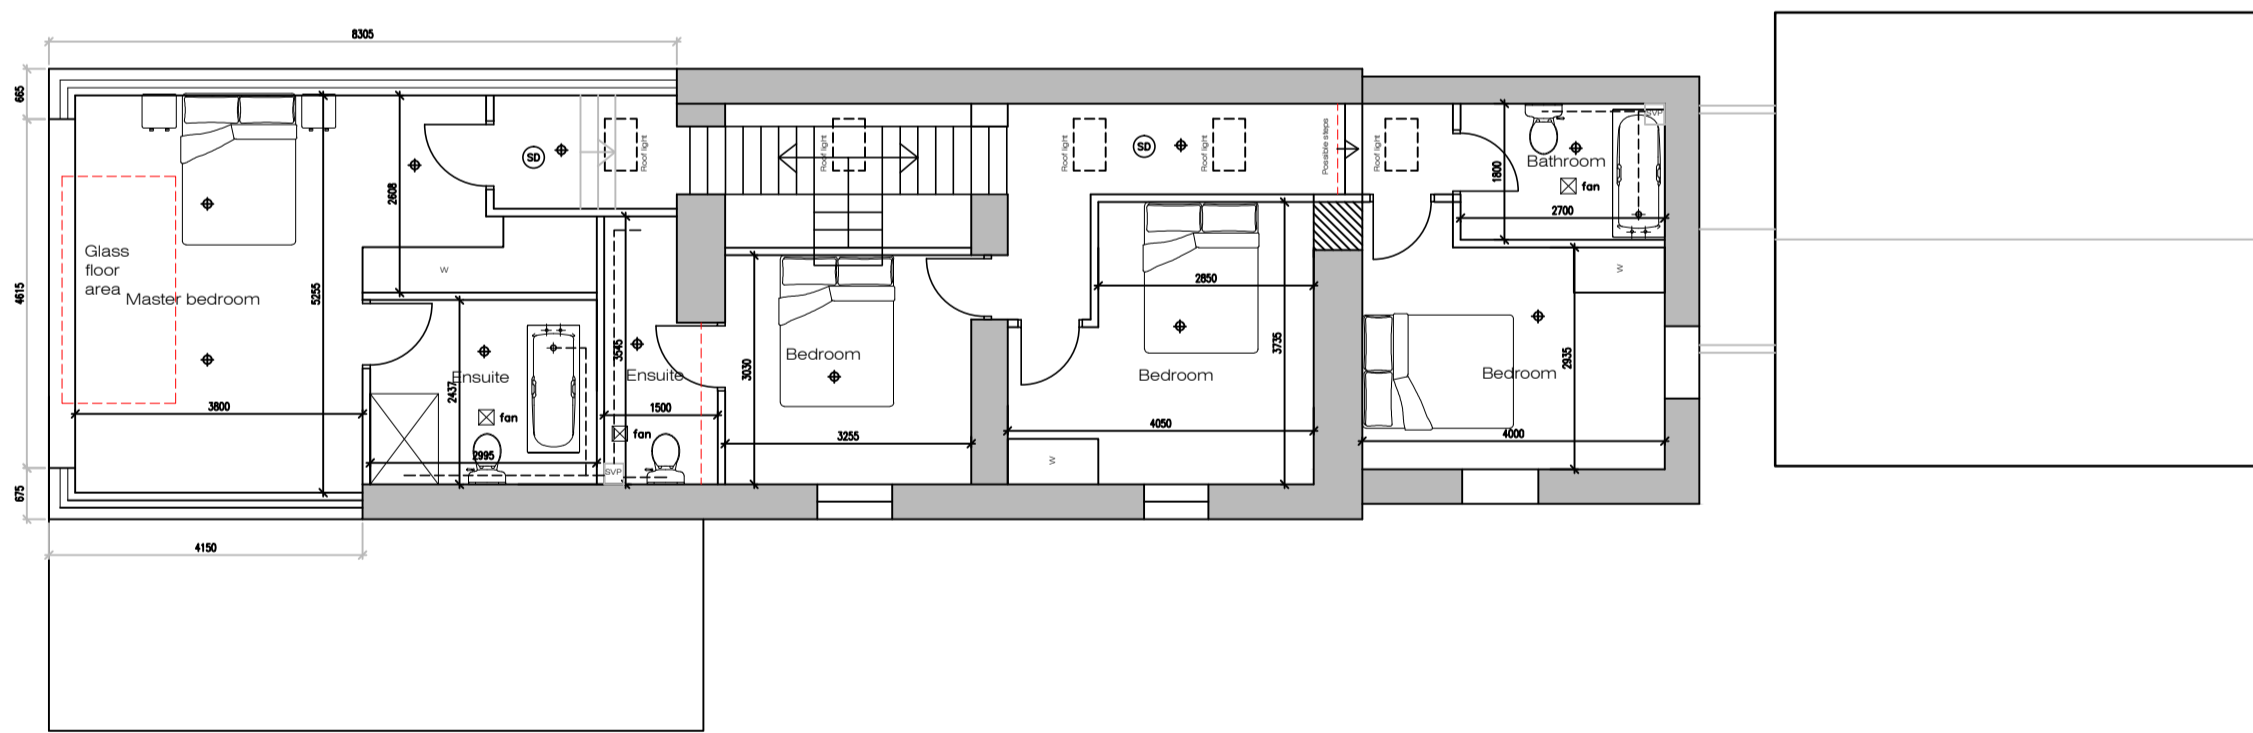

First floor plan
as Proposed.

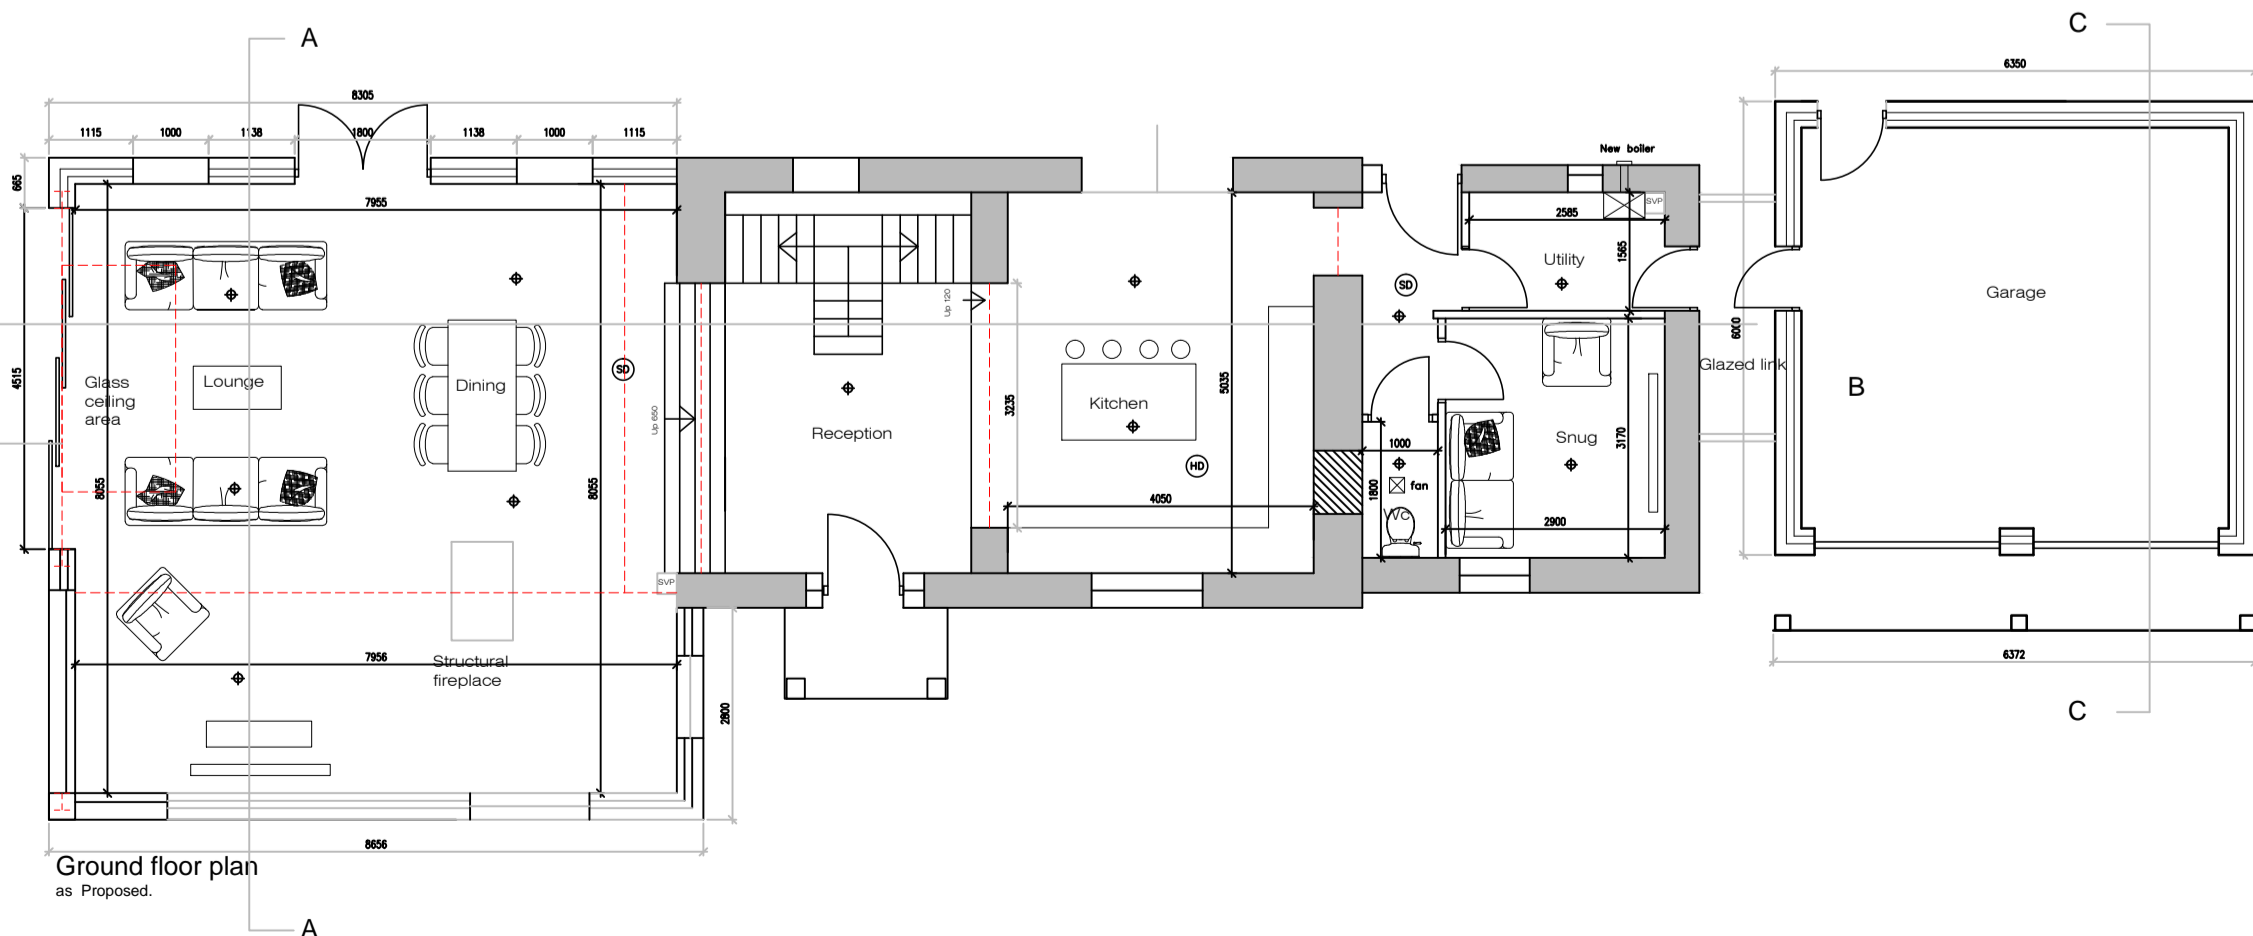

Ground floor plan
as Proposed.

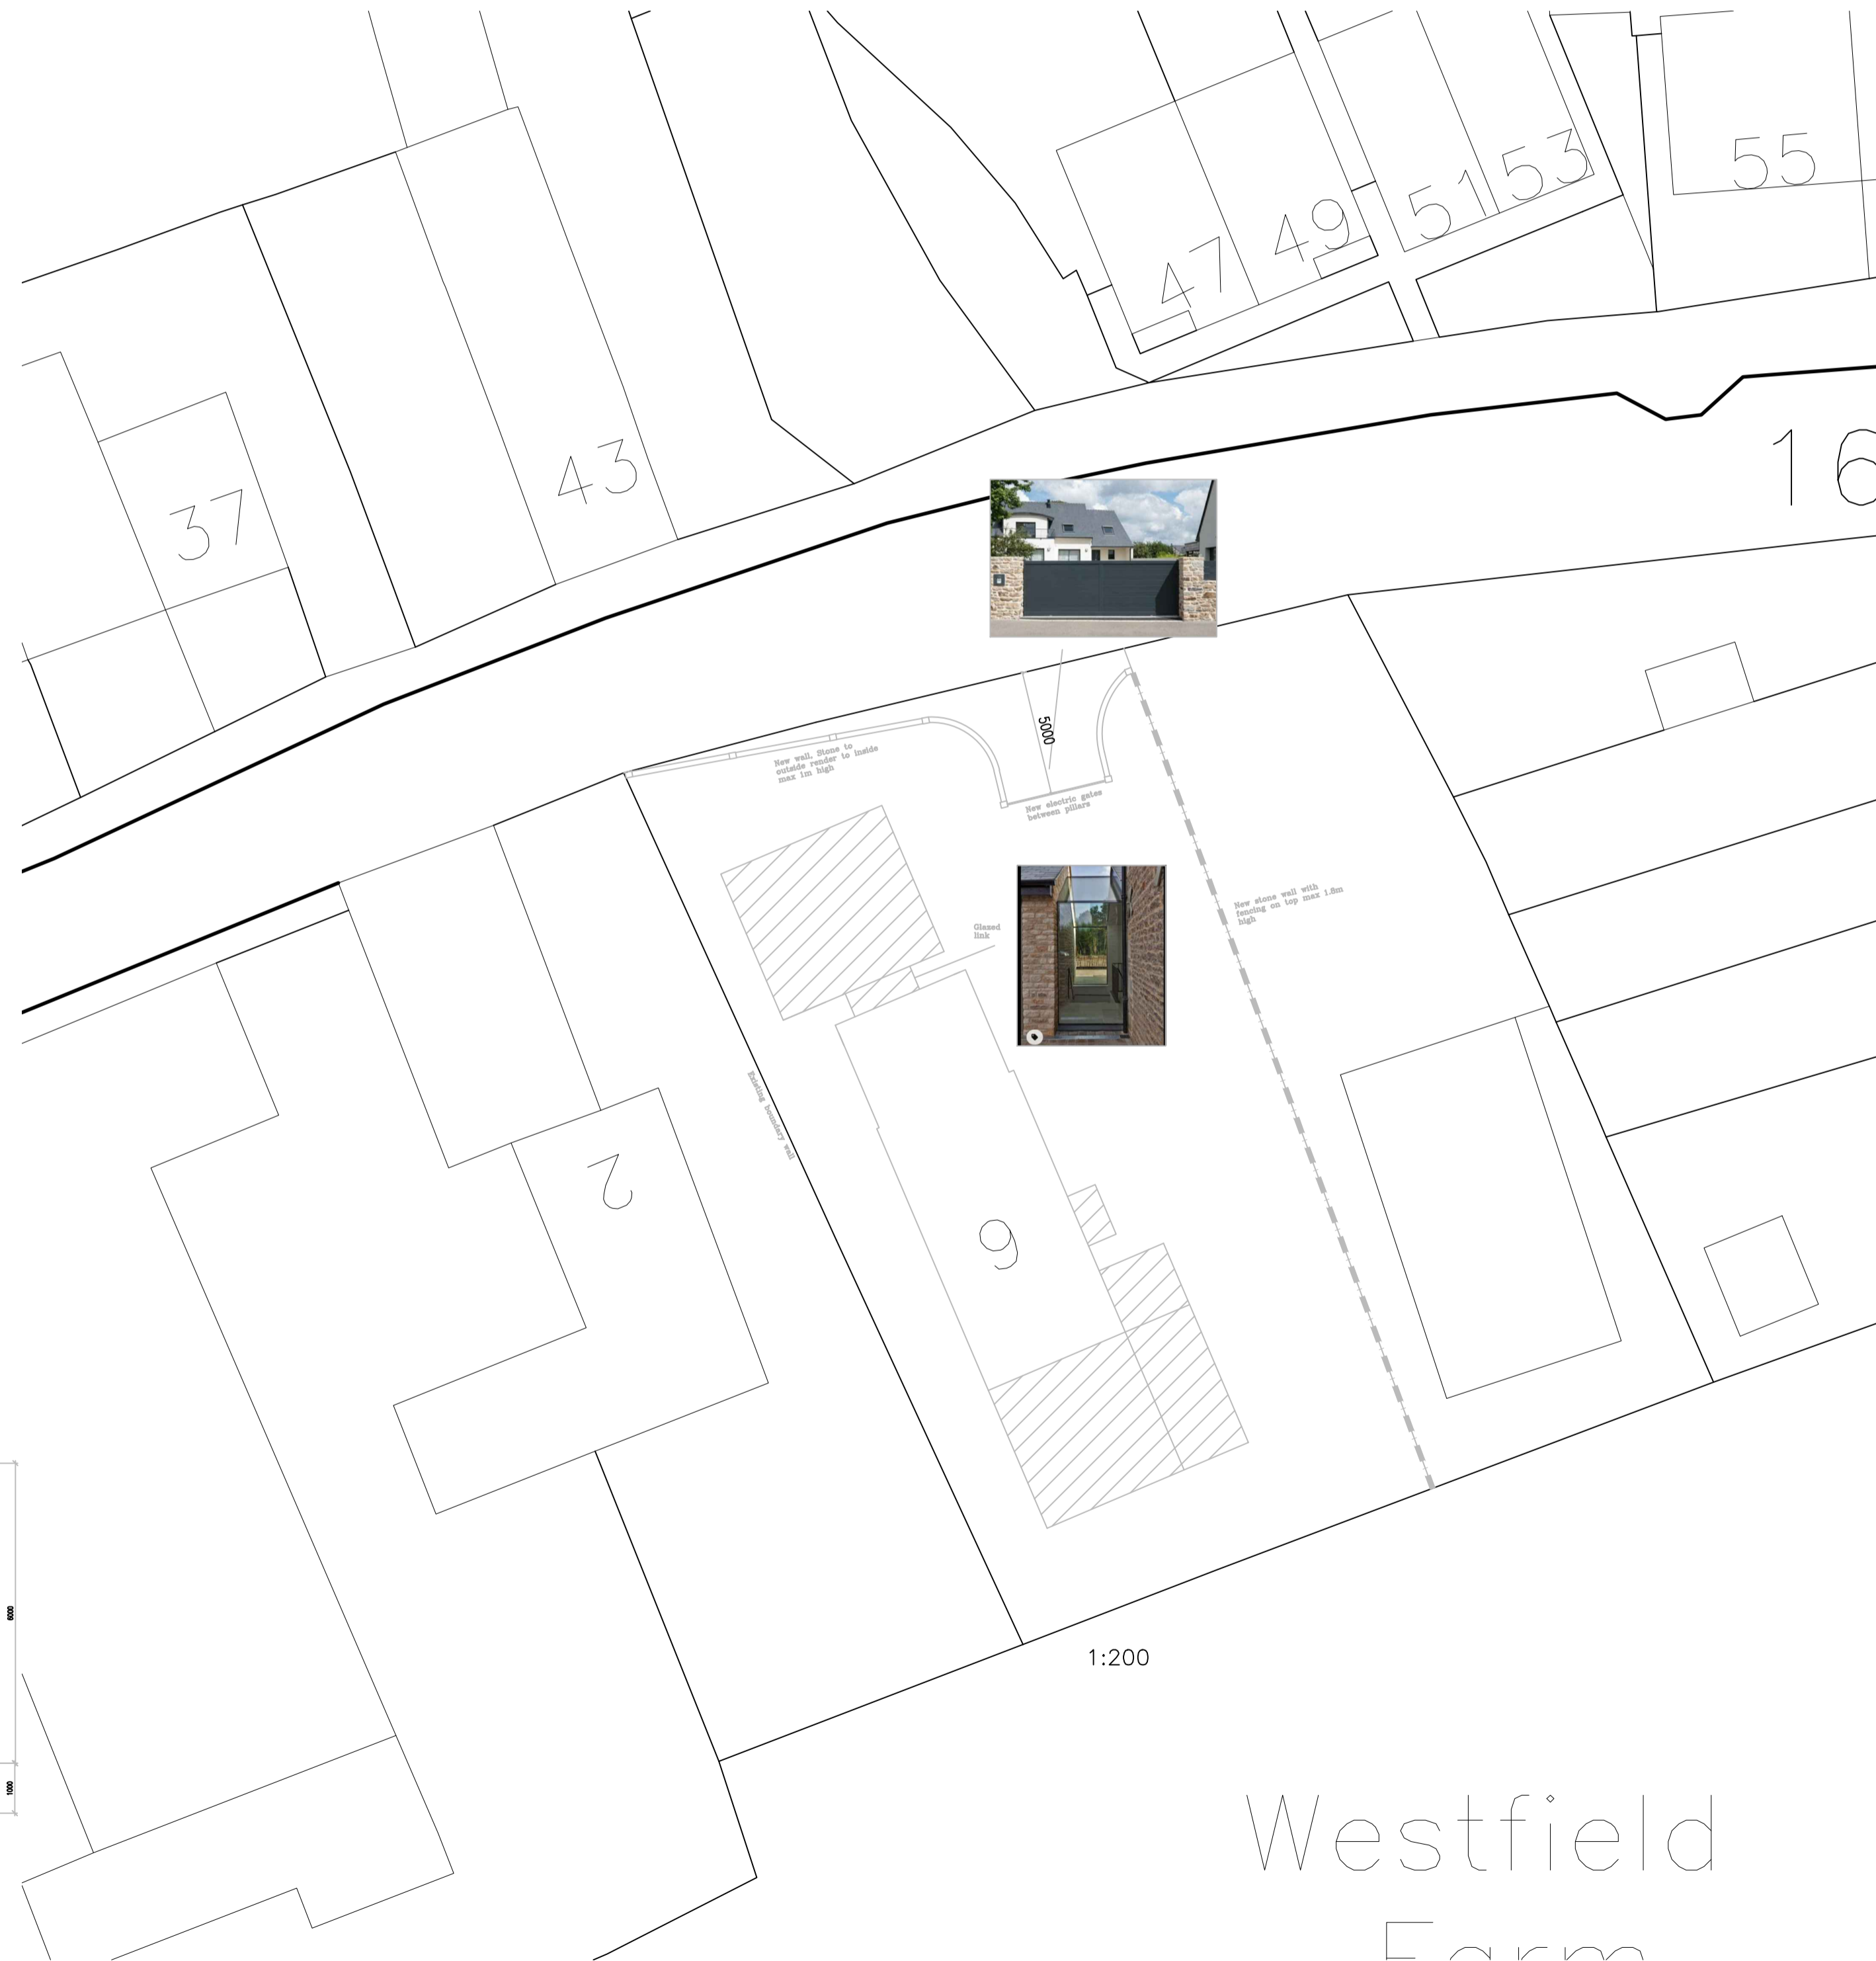

For all steel work please refer to structural engineers drawings.

REVISION	DATE	DESCRIPTION
A	28/04/21	Dormer roofs added, ground floor extension extended
B	29/04/21	Side window amended
C	18/05/21	New wall to front with electric gates. Garage moved away from house with new glass link between
D	04/06/21	Front wall lowered to 1m and gate set back 5m



6 Sycamore Croft Skelmanthorpe
Huddersfield HD89UX
paddocksarchitecture@gmail.com
07809724312

Westfield
Farm

Project	Proposed Extensions and renovations at 6 Barnsley Road Flockton	01924 380873	F	Scale	1:100
Drawing	Plans and elevations	Date 06/03/2021	R	D	1:200
		Drng No	2		