


Crow Hill Cottage 85B Carrs Road Marsden HD7 6JJ

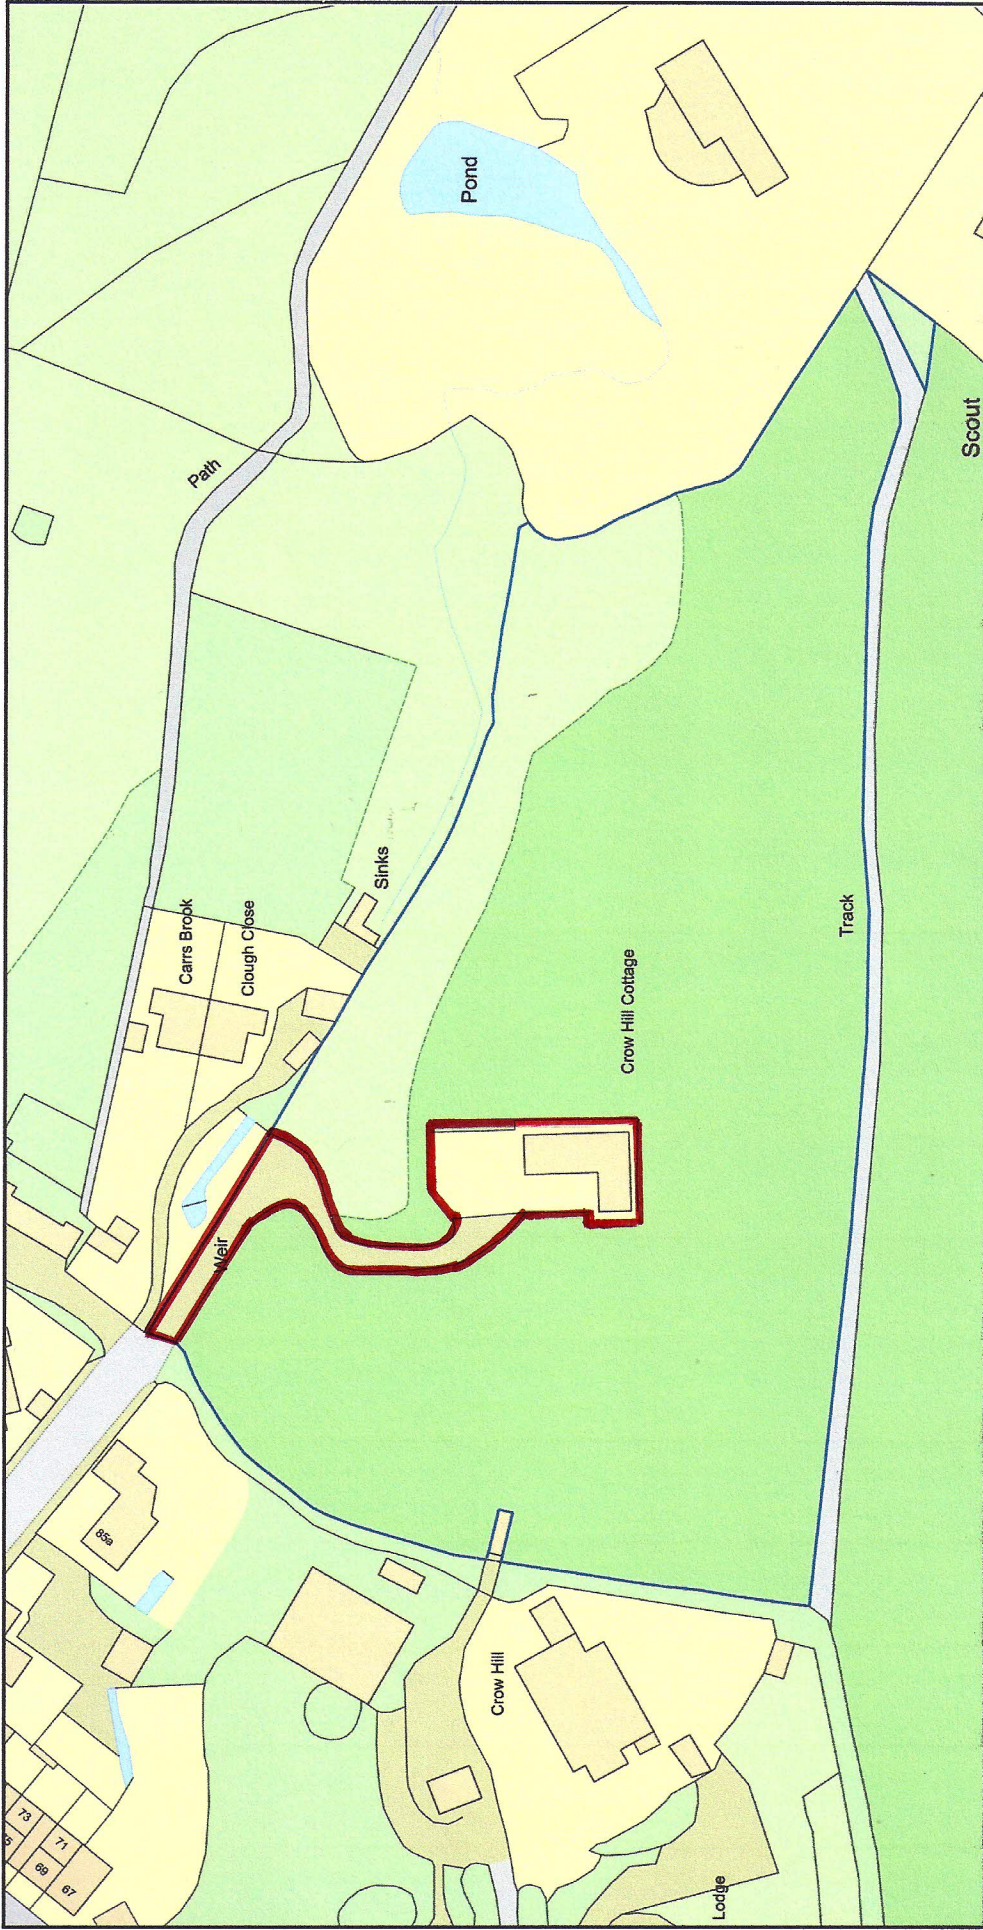

Plan Produced for: **David John Meagher**

Date Produced: 05 Aug 2021

Plan Reference Number: TQRQM21217100314779

Scale: 1:1250 @ A4

© Crown copyright and database rights 2021. OS 100042766