


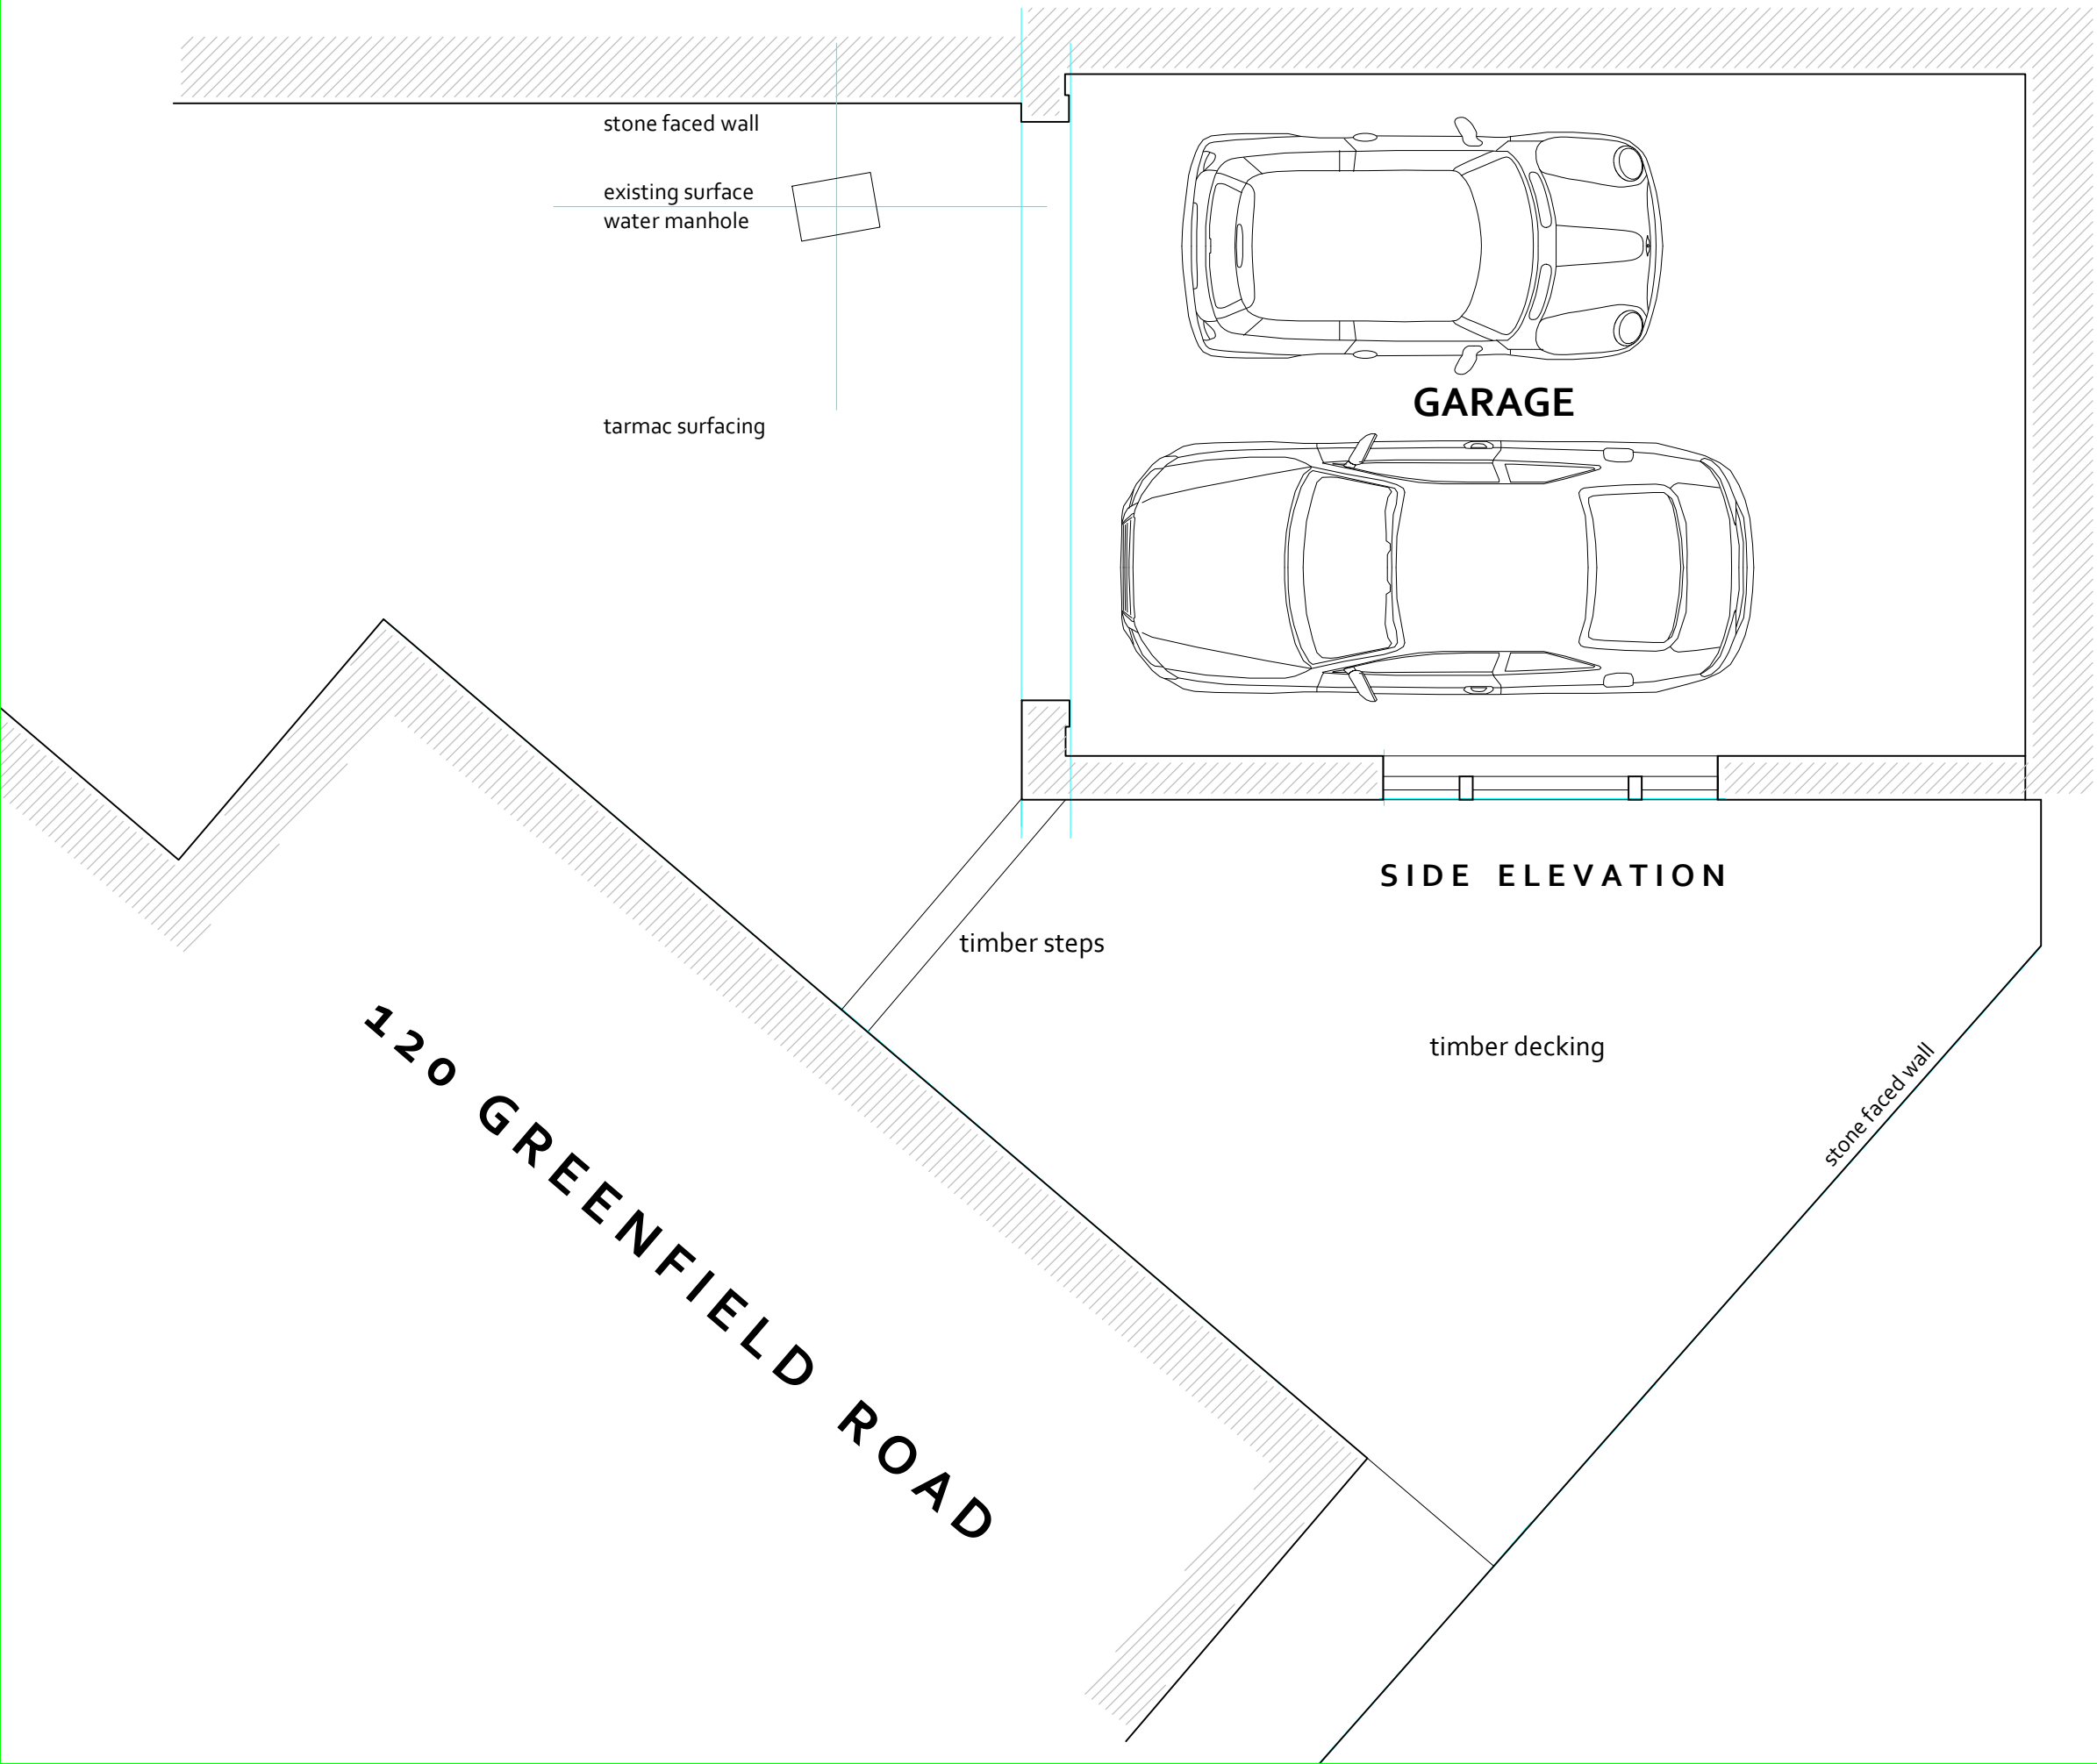

planning+drawing

All dimensions are approximate and to be verified by site measurement.



R01 - Draft proposal

**WOOD ASSOCIATES**  
architecture+interiors  
The Woodshed@Number 11, Thurstonland, Huddersfield, HD4 6YB

P R O J E C T

Proposed Extension and Alterations to  
Garage to form first floor Gymnasium,  
Greenfield Road, Holmfirth, HD9 2LP

T I T L E

**EXISTING PLAN  
GROUND FLOOR**

S C A L E      D A T E      D R A W I N G   N o .

1 : 50 @ A3

Dec 2020

20066D-01-R01