


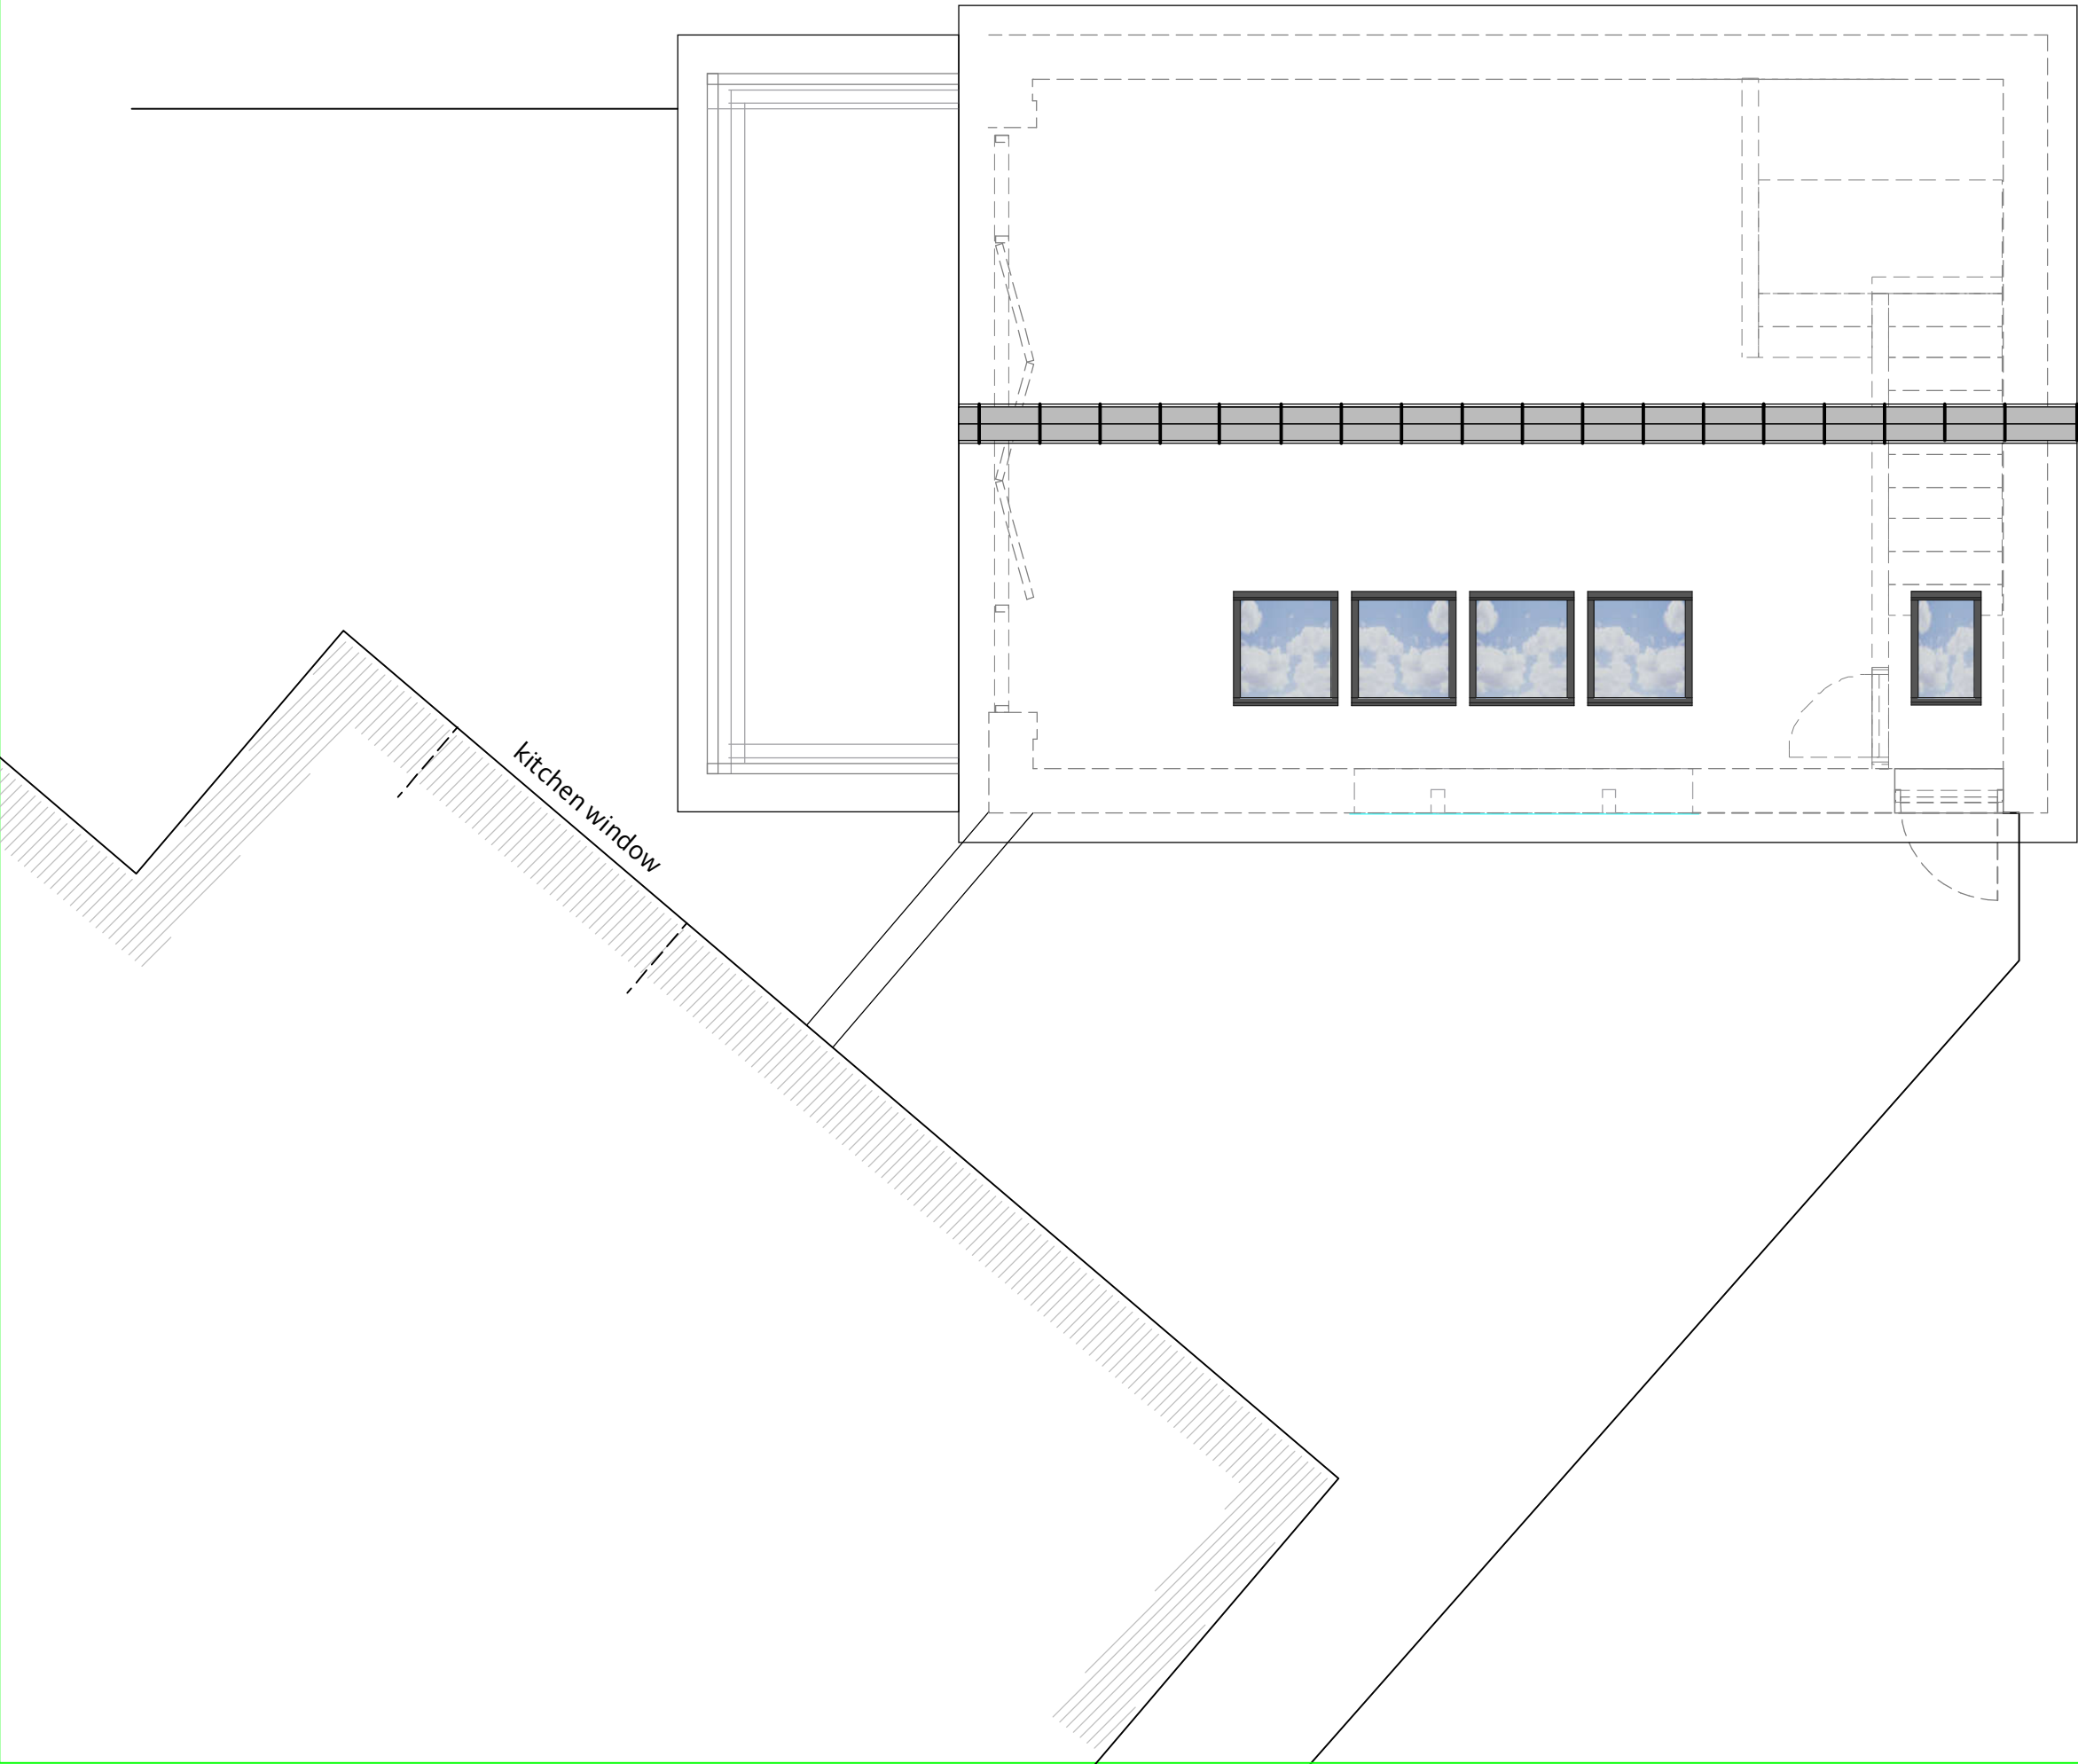

planning+drawing

All dimensions are approximate and to be verified by site measurement.



R03 - Roof overhang reduced
R02 - Roof overhang omitted
R01 - Draft proposal

WOOD ASSOCIATES
architecture+interiors
The Woodshed@Number 11, Thurstonland, Huddersfield, HD4 6YB

P R O J E C T

Proposed Extension and Alterations to
Garage to form first floor Gymnasium,
Greenfield Road, Holmfirth, HD9 2LP

T I T L E

PROPOSED ROOF PLAN

S C A L E D A T E D R A W I N G N o.

1 : 50 @ A3

Dec 2020

20066D-06-R03