
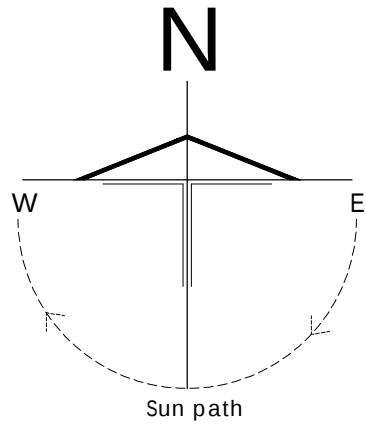


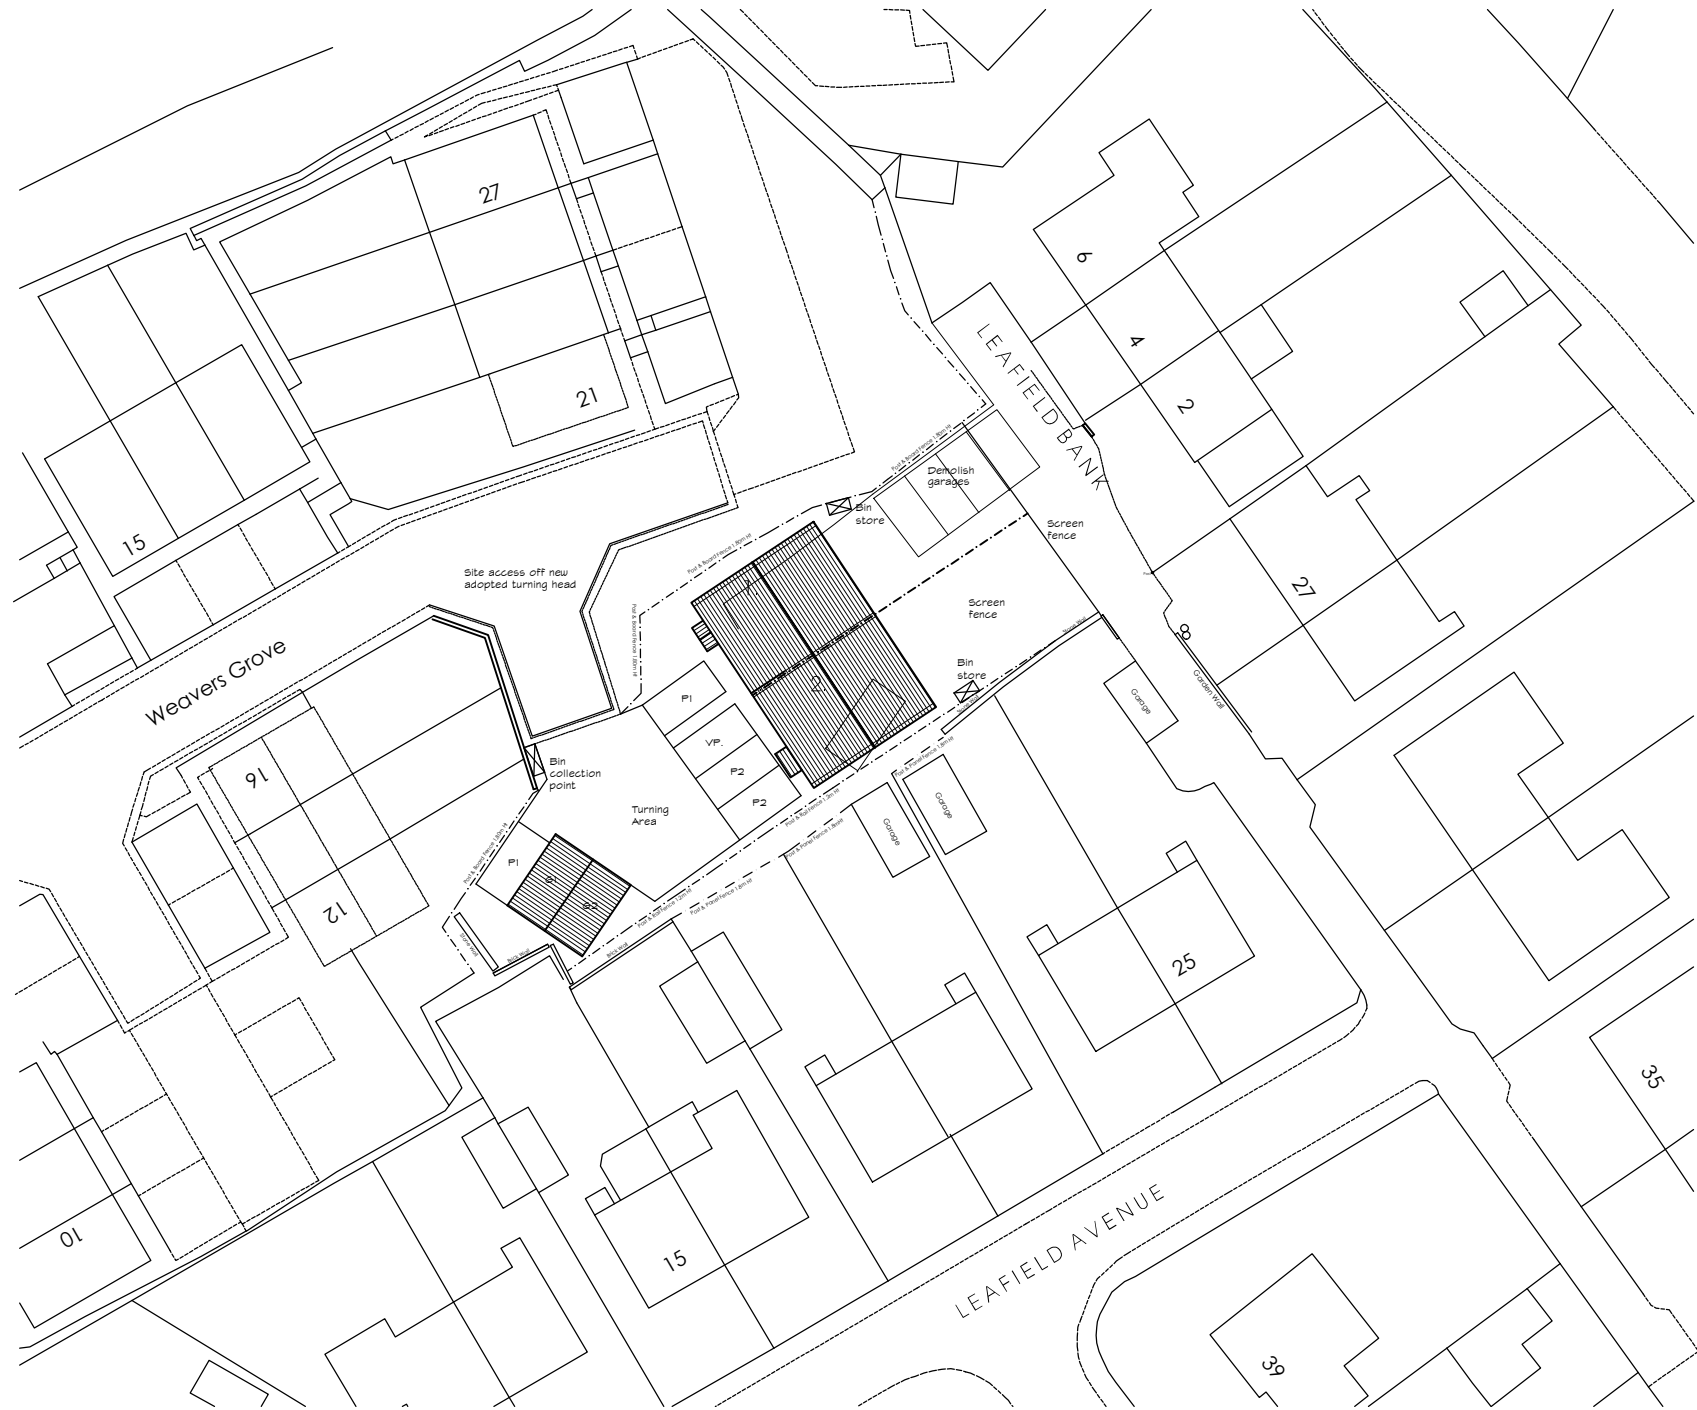

P06	Porches added as requested by LPA	17.08.21	MC	JR
P05	Layout amended to semi detached	29.07.21	MW	JR
P04	Plot 1 garden amended	21.05.21	MC	JR
P03	Bin stores added	07.04.21	DH	JR
P02	Planning Issue	16.03.21	MC	JR
P01	Preliminary Issue	12.03.21	DH	JR

Rev	Description	Date	By	Rvw
-----	-------------	------	----	-----

Residential Development

at Leaffield Bank/ Weavers Grove
Longwood
Huddersfield

for Leaffield Developments Ltd

Farrar Bamforth Associates Ltd.

Architectural Consultants

51 Trinity Street, Huddersfield, HD1 4DN
Tel: (01484) 424008 Fax: (01484) 512305
E-mail: design@farrarbamforth.co.uk
Website: www.farrarbamforth.co.uk

Site Layout/ Location Plan

Project	Originator	Zone	Level	Type	Role	Number	Revision
---------	------------	------	-------	------	------	--------	----------

20D69 - FBA - ZZ - XX - DR - A - 0701 - P06

Drawn	Date	Suitability	Revision Status	Scale of A3
-------	------	-------------	-----------------	-------------

DH Mar 21 S2 Planning 1 : 500

This document is © Farrar Bamforth Associates Ltd, Drawing measurements shall not be obtained by scaling. Setting out dimensions are to face of structure. Verify all dimensions prior to construction or product manufacture. Immediately report any discrepancies on this document to Farrar Bamforth Associates Ltd. This document shall be read in conjunction with associated models, specifications and related consultants documents.

SCALE BAR - METERS

