




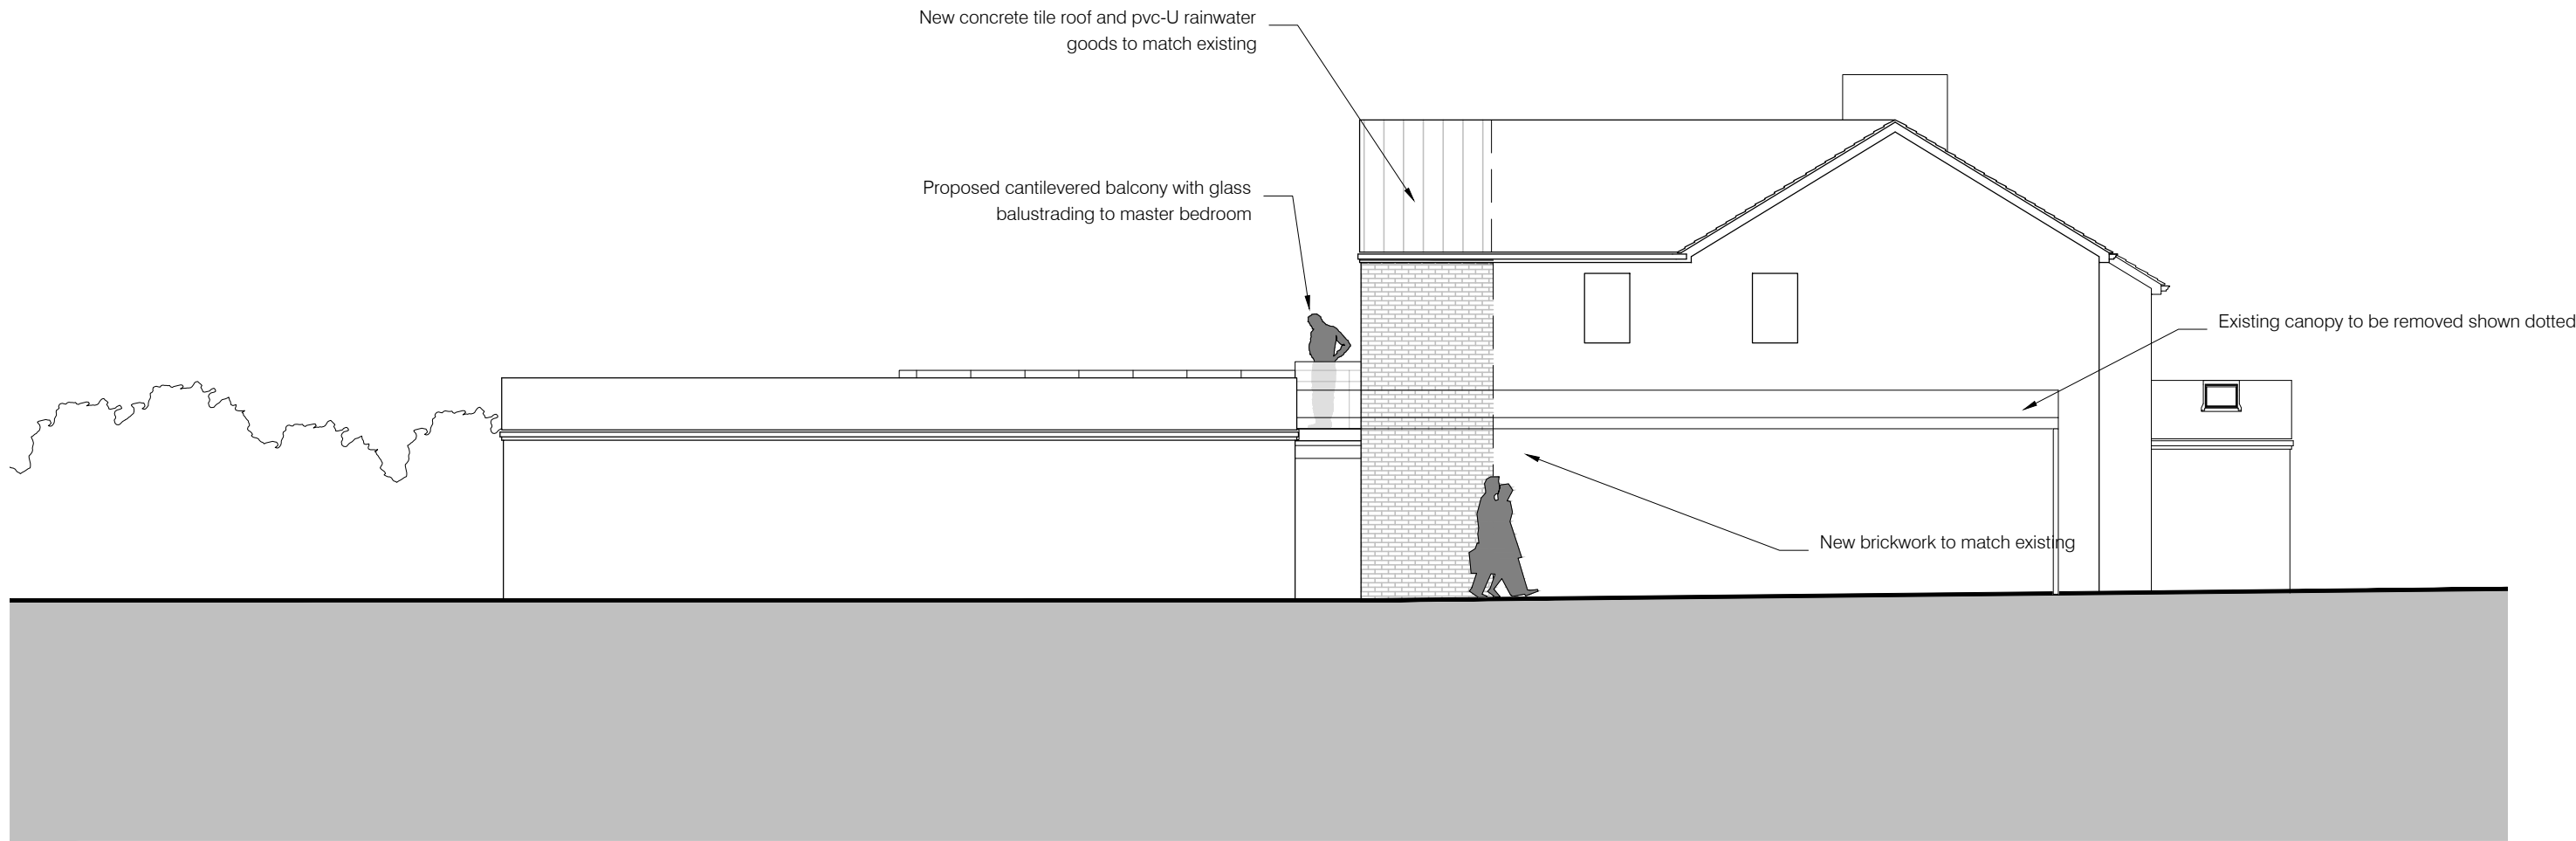


1_Southern Elevation as proposed 1: 100

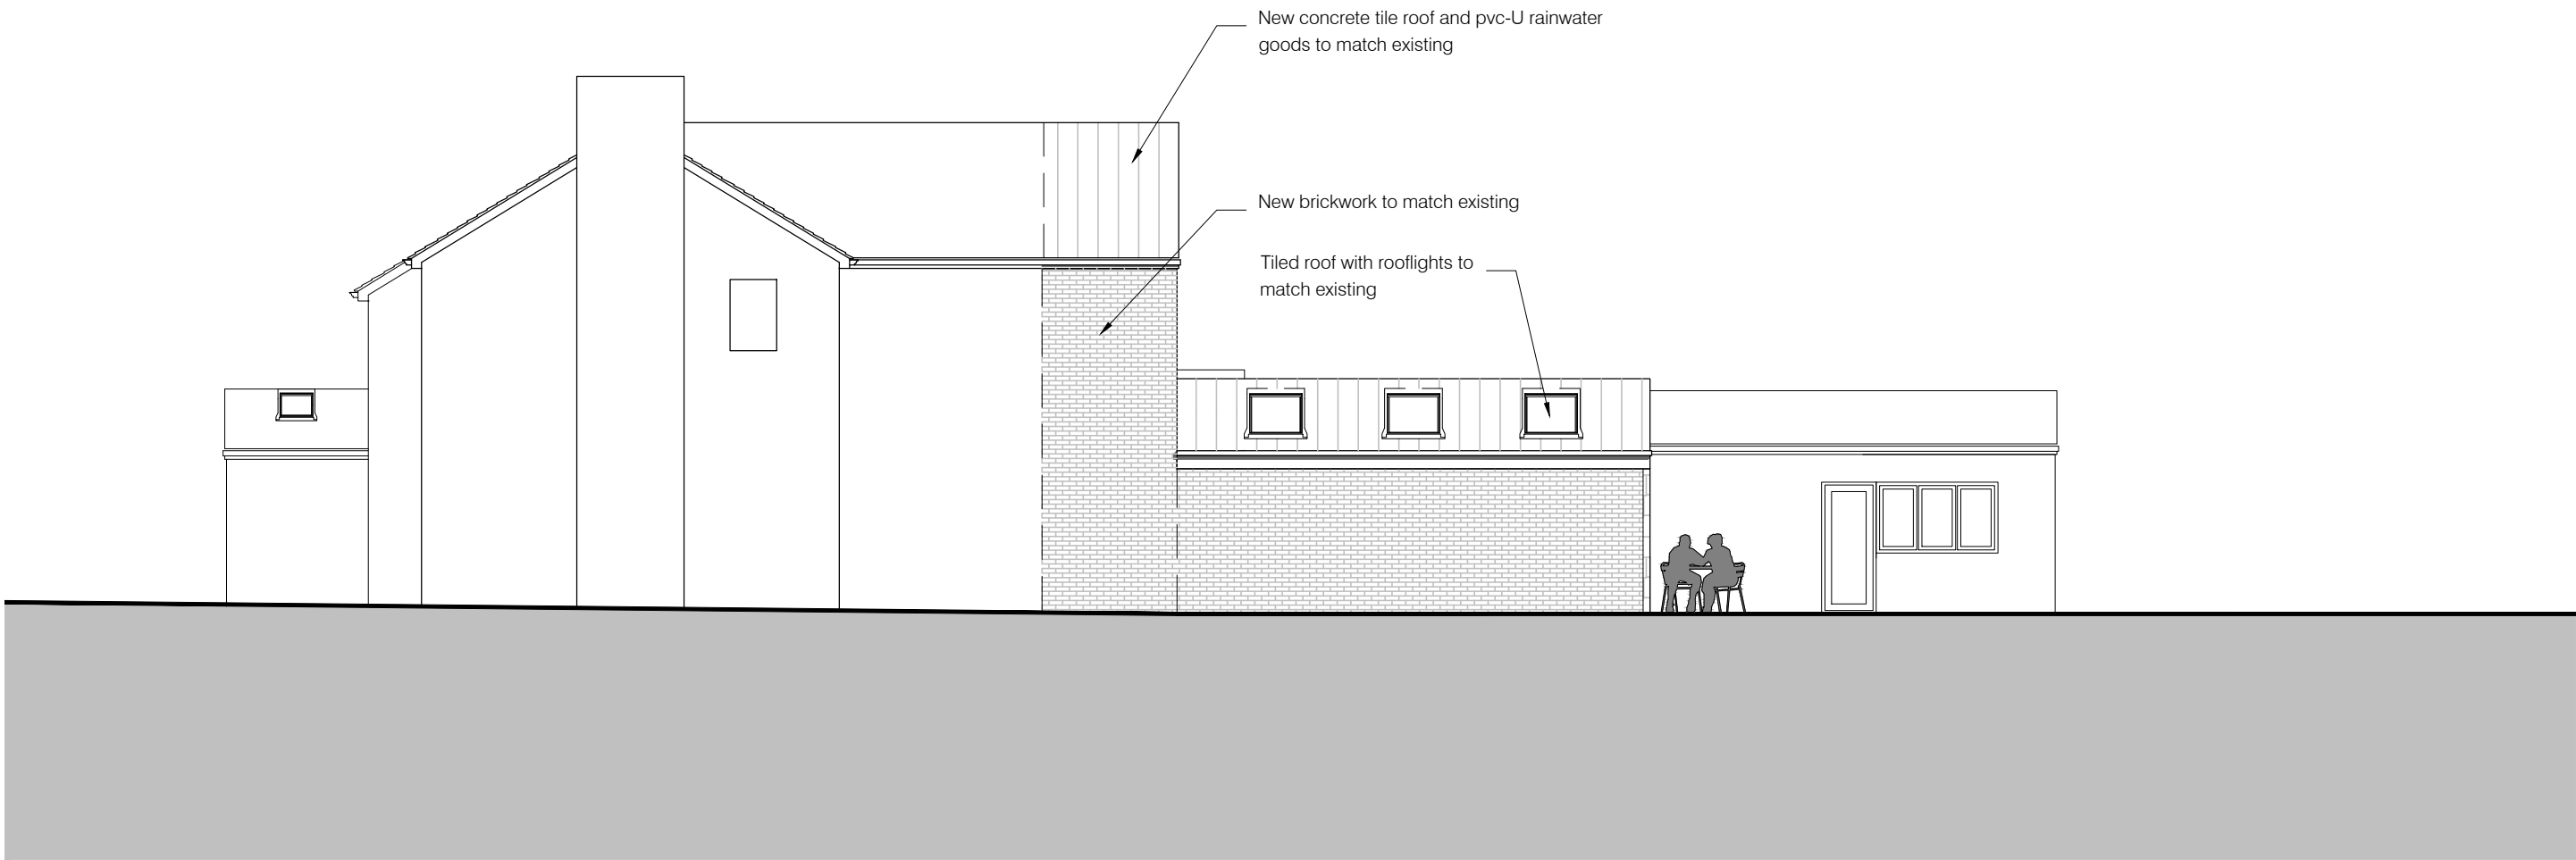

1_Northern Elevation as proposed 1: 100

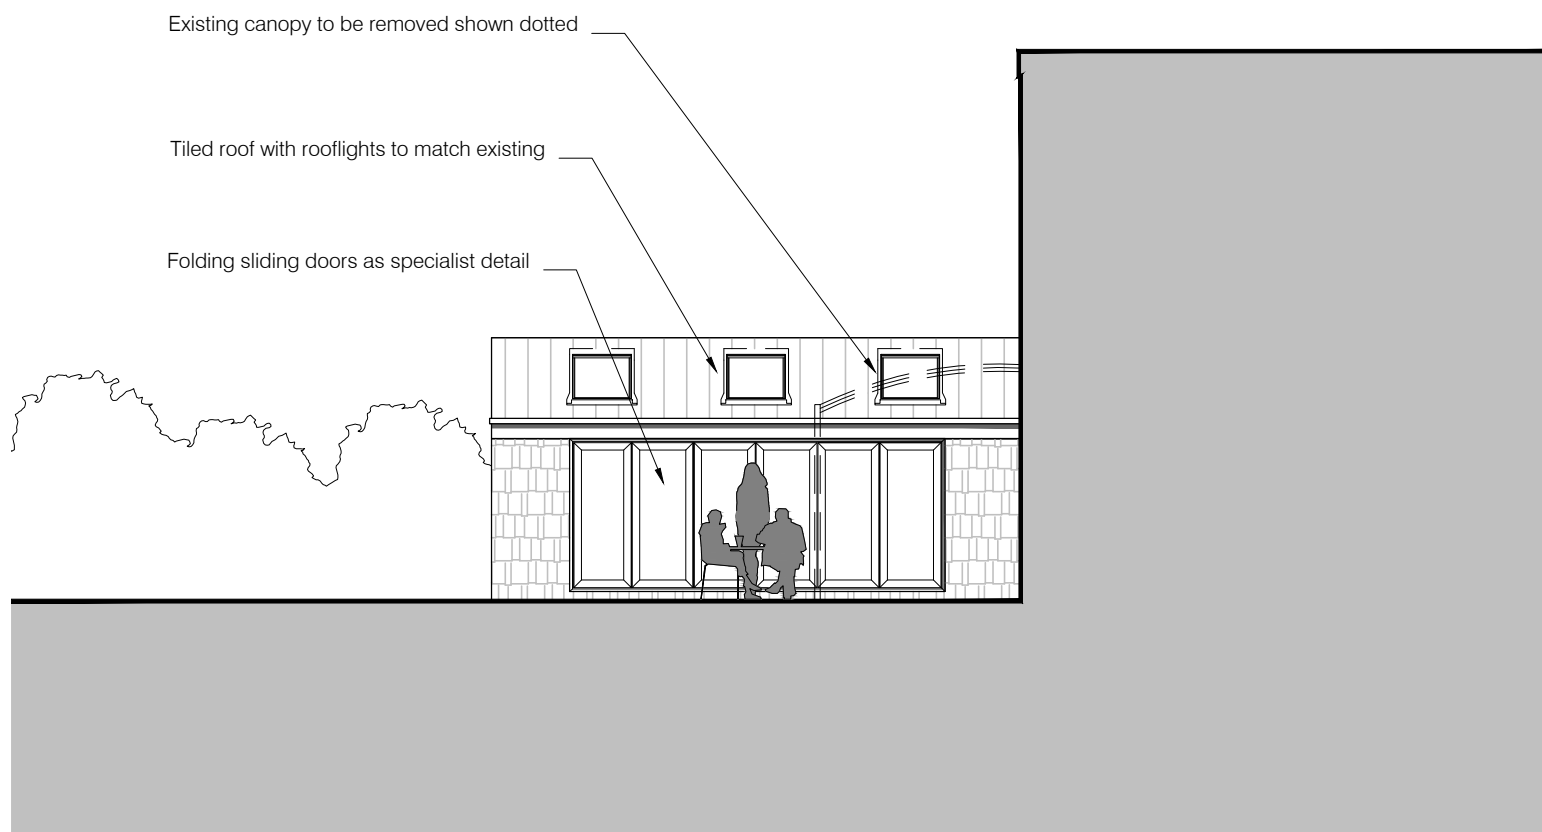

3_Courtyard Elevation as proposed 1: 100

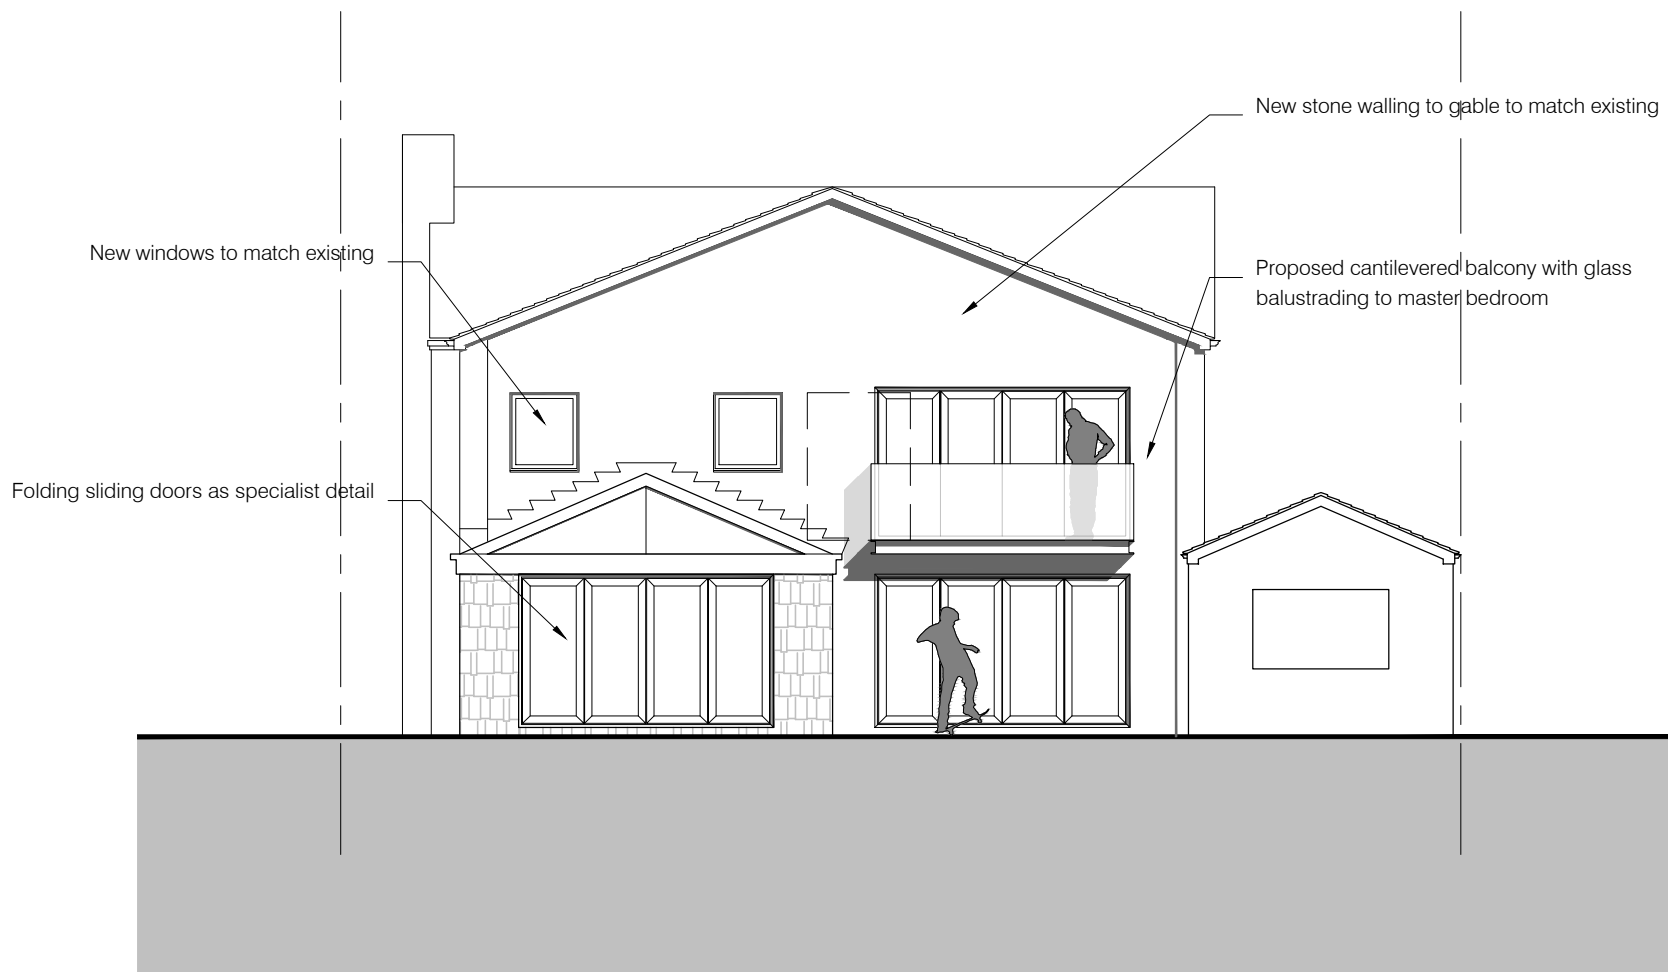

4_Western Elevation as proposed 1: 100



Block Plan as proposed 1: 200


NMA DRAWING

Drawings based on Ordnance Survey (Streetwise License No 100047474) and preliminary survey – design and drawing content subject to further Site Surveys, Structural Survey, Site Investigations, Planning and Statutory Requirements and Approvals.

Slaithwaite Road

Rev. Des.

Date By

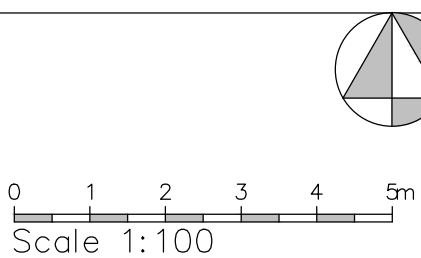

Project	Proposed extension and Orangery at 123 Slaithwaite Road, Meltham
Client	Mr A Roden, 31 Howard Way, Meltham HD9 4NW
Dwg Title	(20823)13_Elevations as proposed
Scale	1: 100, 200 @ A1
Date	Mar21