

IMPORTANT:


- 1) ALL DIMENSIONS AND SIZES TO BE CHECKED BY THE RELEVANT CONTRACTOR OR SUBCONTRACTOR ON SITE PRIOR TO THE COMMENCEMENT OF WORKS. ANY DISCREPANCIES REPORTED TO THE DESIGNER.
- 2) COPYRIGHT: THIS DRAWING IS COPYRIGHTED BY BEYOND COMMUNICATIONS LTD AND MUST NOT BE REPRODUCED OR PASSED ON TO ANY THIRD PARTY WITHOUT PRIOR WRITTEN CONSENT.

SIGNAGE QUANTITIES



| #      | NAME                                  | QTY: |
|--------|---------------------------------------|------|
| DTS 1A | TOTEM                                 | X1   |
| DTS 3A | HEIGHT LIMITER 3.6m                   | X2   |
| DTS 4  | ROTATING LEADER BOARD                 | X2   |
| DTS 5  | ORDER POINT                           | X2   |
| DTS 6  | MENU BOARD                            | X2   |
| DTS 7  | DOUBLE SIDED BILLBOARD (NON STANDARD) | X1   |
| DTS 8  | WAY-FINDING                           | X1   |




DTS 3A      HEIGHT LIMITER 3.6m

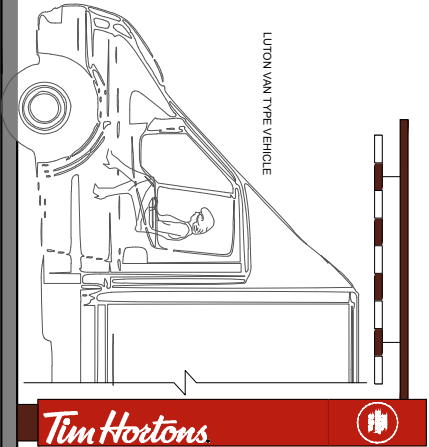


DTS 4      ROTATING LEADER BOARD

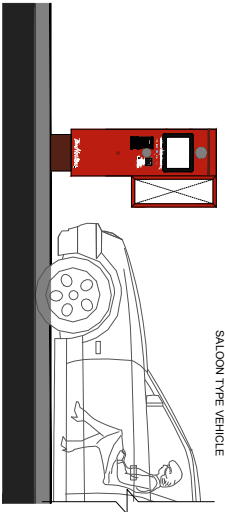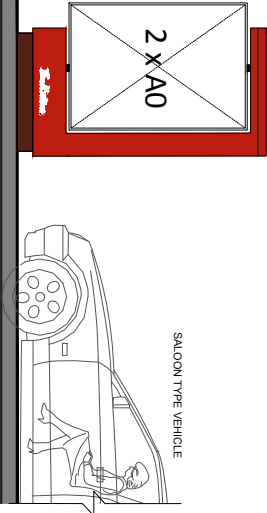


DTS 5      ORDER POINT

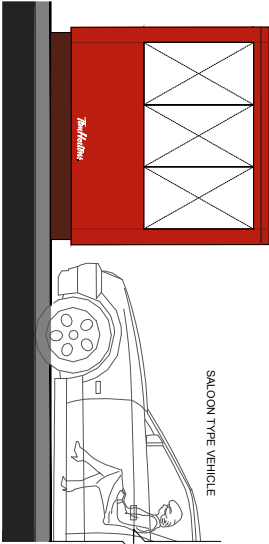


DTS 6      MENU BOARD

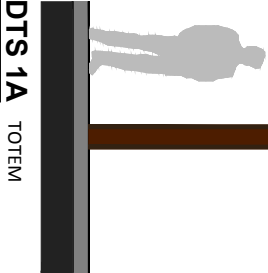

DTS 1A      TOTEM

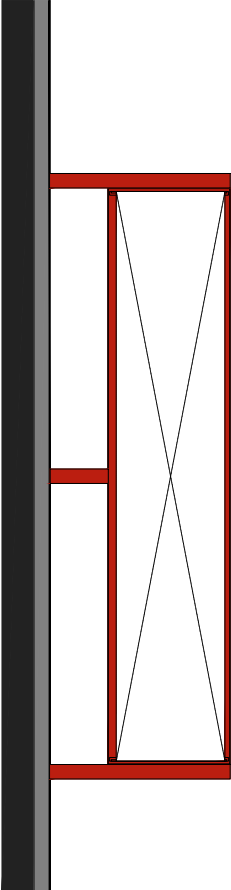

DTS 7      DOUBLE-SIDED BILLBOARD

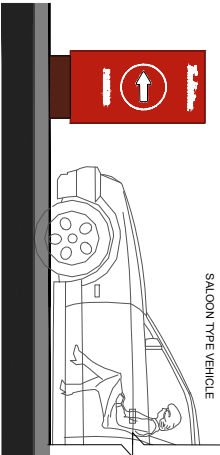

DTS 8      WAYFINDING

PLANNING

| REV | DATE       | DESCRIPTION                  | NAME |
|-----|------------|------------------------------|------|
| A   | 16/03/2021 | DTS 7 BILLBOARD SIGN AMENDED | MC   |

Status:

**Beyond**  
LONDON  
4a KINS STREET STUDIOS, LONDON, W6 0QA  
WWW.BEYONDLONDON.COM  
TEL: 020 8946 8890

Client:

**Tim Hortons**

Project Name:

7330 LEEDS BATLEY

Format:

DRIVE-THRU

Title:

DRIVE-THRU SIGNAGE SUITE

Site Address:

CENTRE 27 BUSINESS PARK

GEDRED ROAD

BATLEY

WF17 9TB

Drawing No:

7330 (ADV) DTS-0.3

Rev:

A

Date: 04/03/2021

Scale: 1:50

Drawn by: MR

Checked: MC