



IF IN ANY DOUBT PLEASE ASK THE ARCHITECT FOR CLARIFICATION.
DO NOT SCALE FROM DRAWING. ALL DIMENSIONS TO BE CHECKED ON SITE
THE COPYRIGHT FOR THESE DRAWINGS REMAINS THE PROPERTY OF THE ARCHITECT,
THEY MUST NOT BE REPRODUCED IN ANY WAY WITHOUT THE ARCHITECT'S PRIOR
WRITTEN CONSENT.

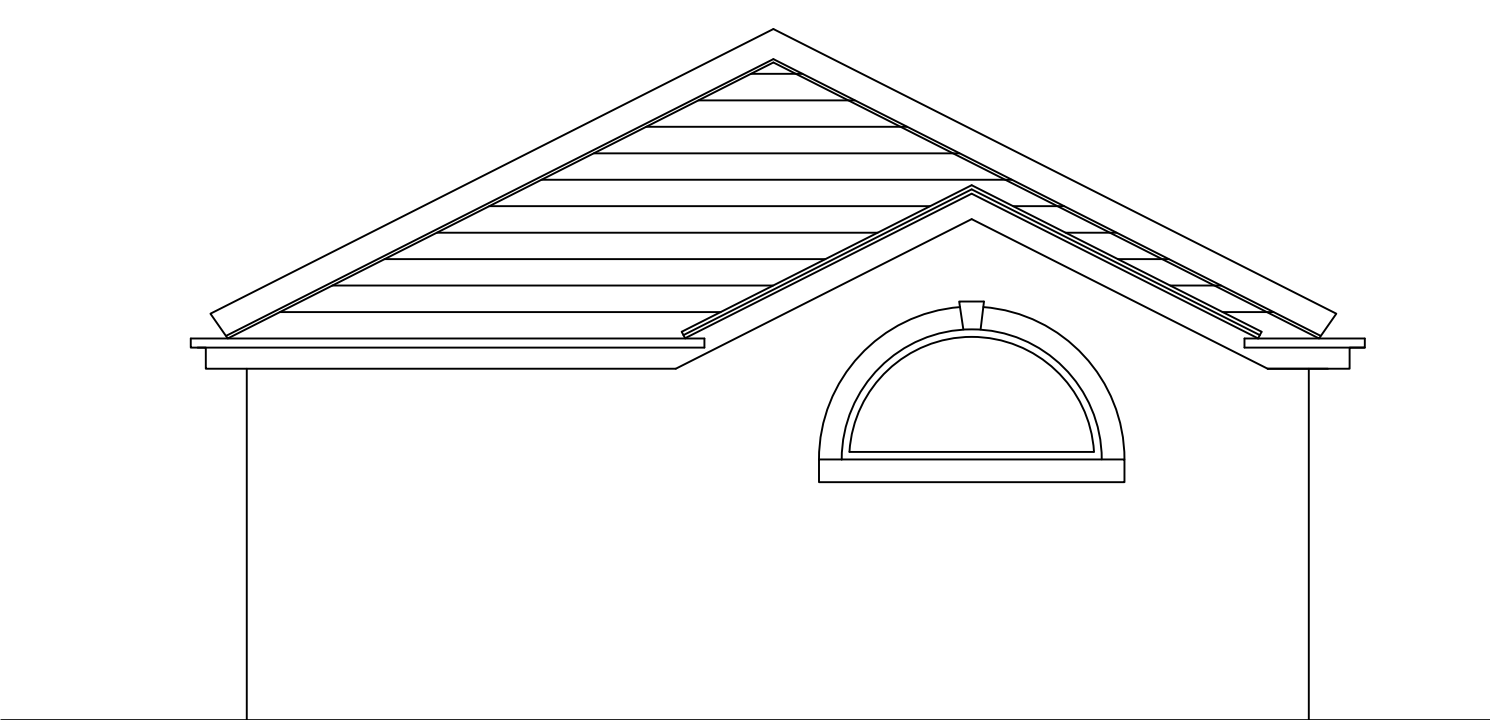

SOUTH EAST




NORTH EAST

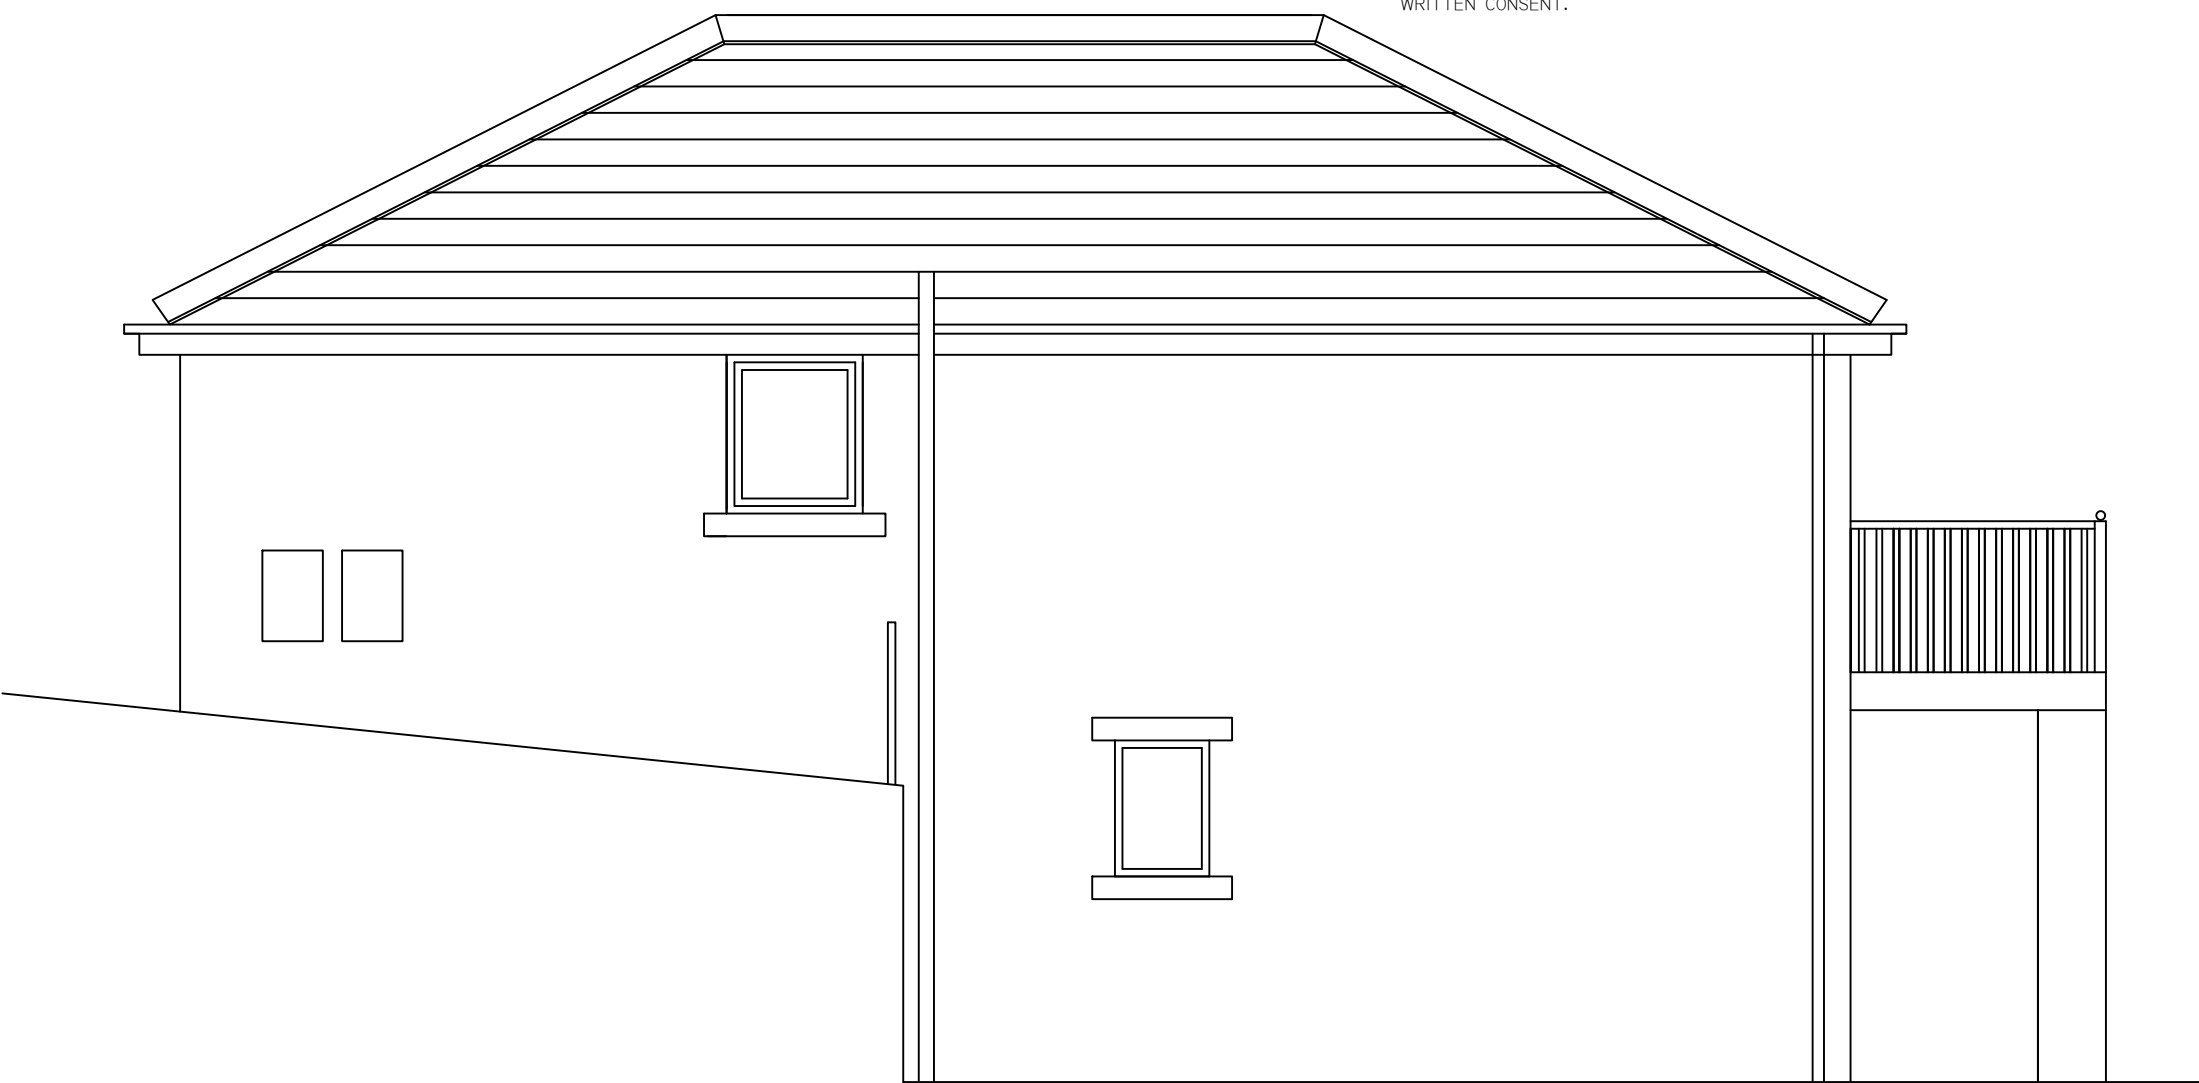


NORTH WEST



SOUTH WEST

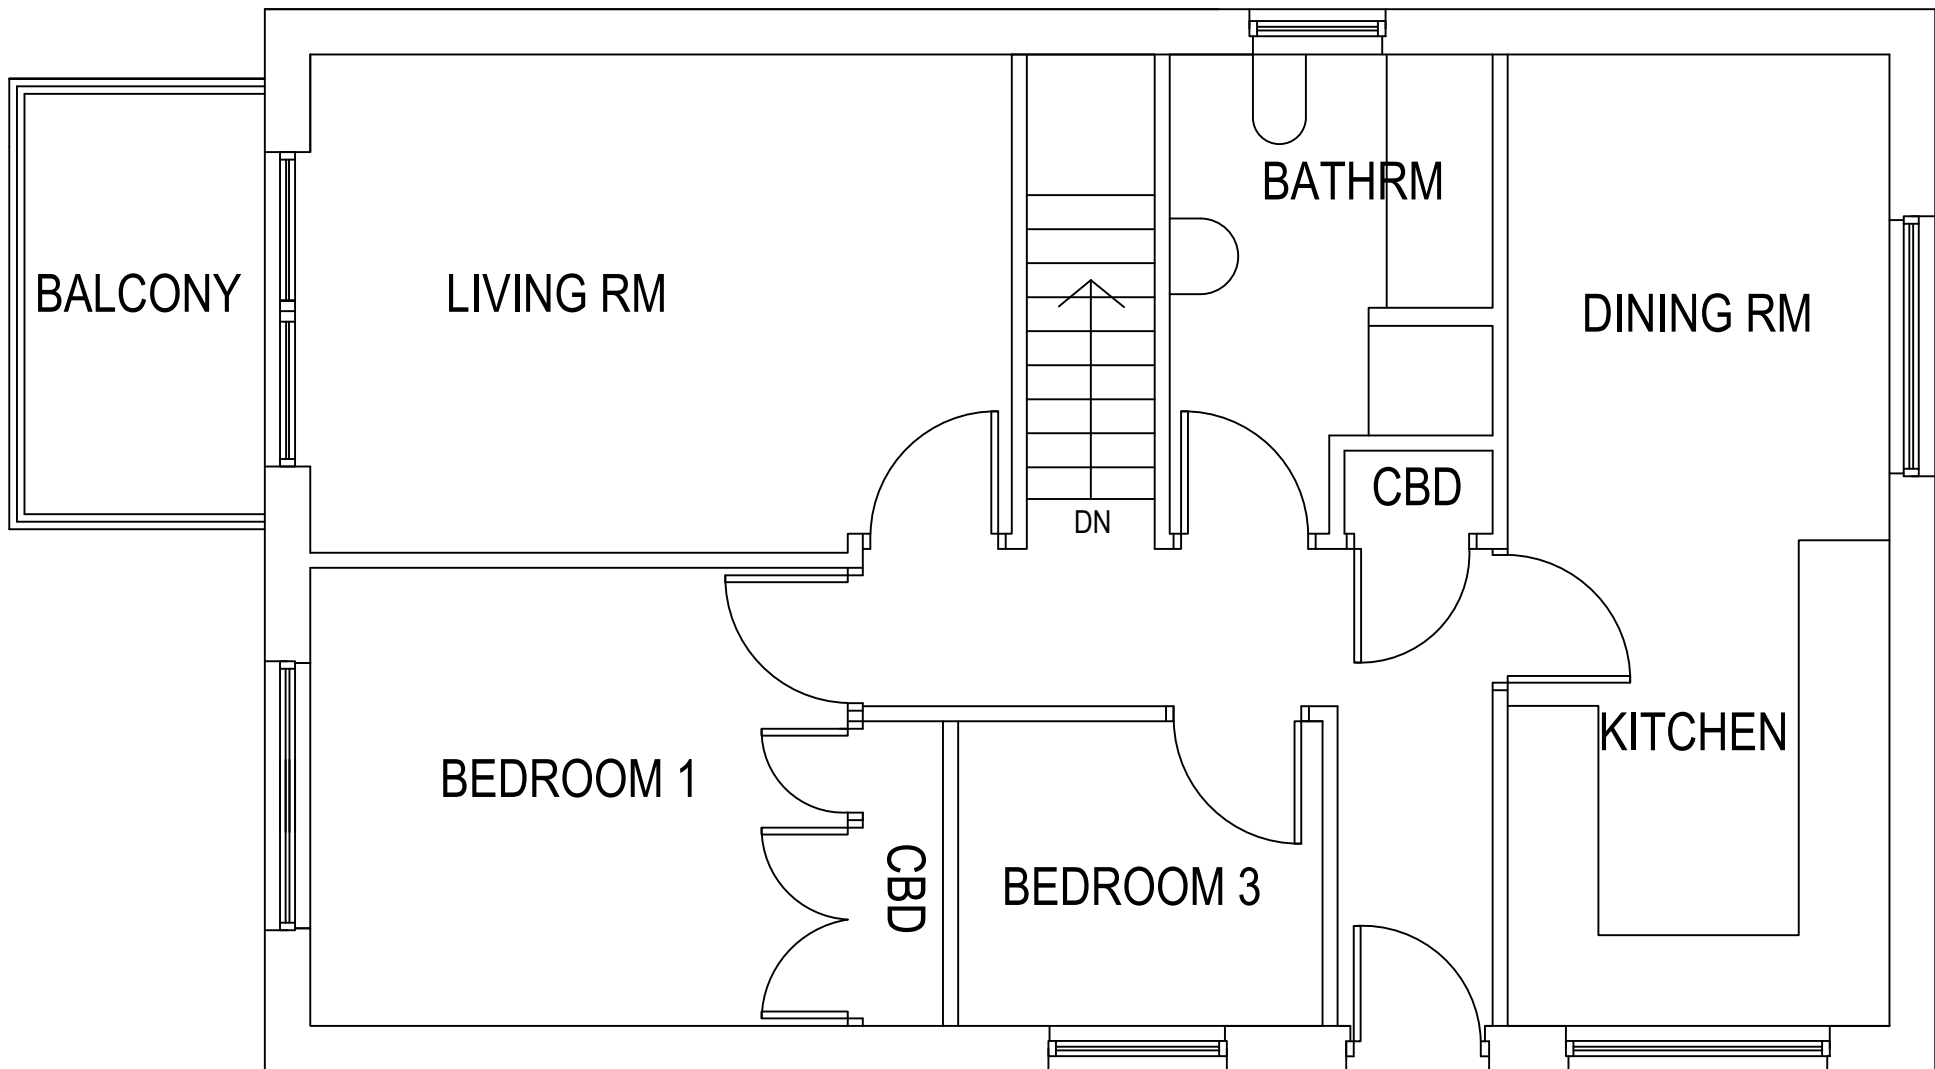

UPPER GROUND FLOOR

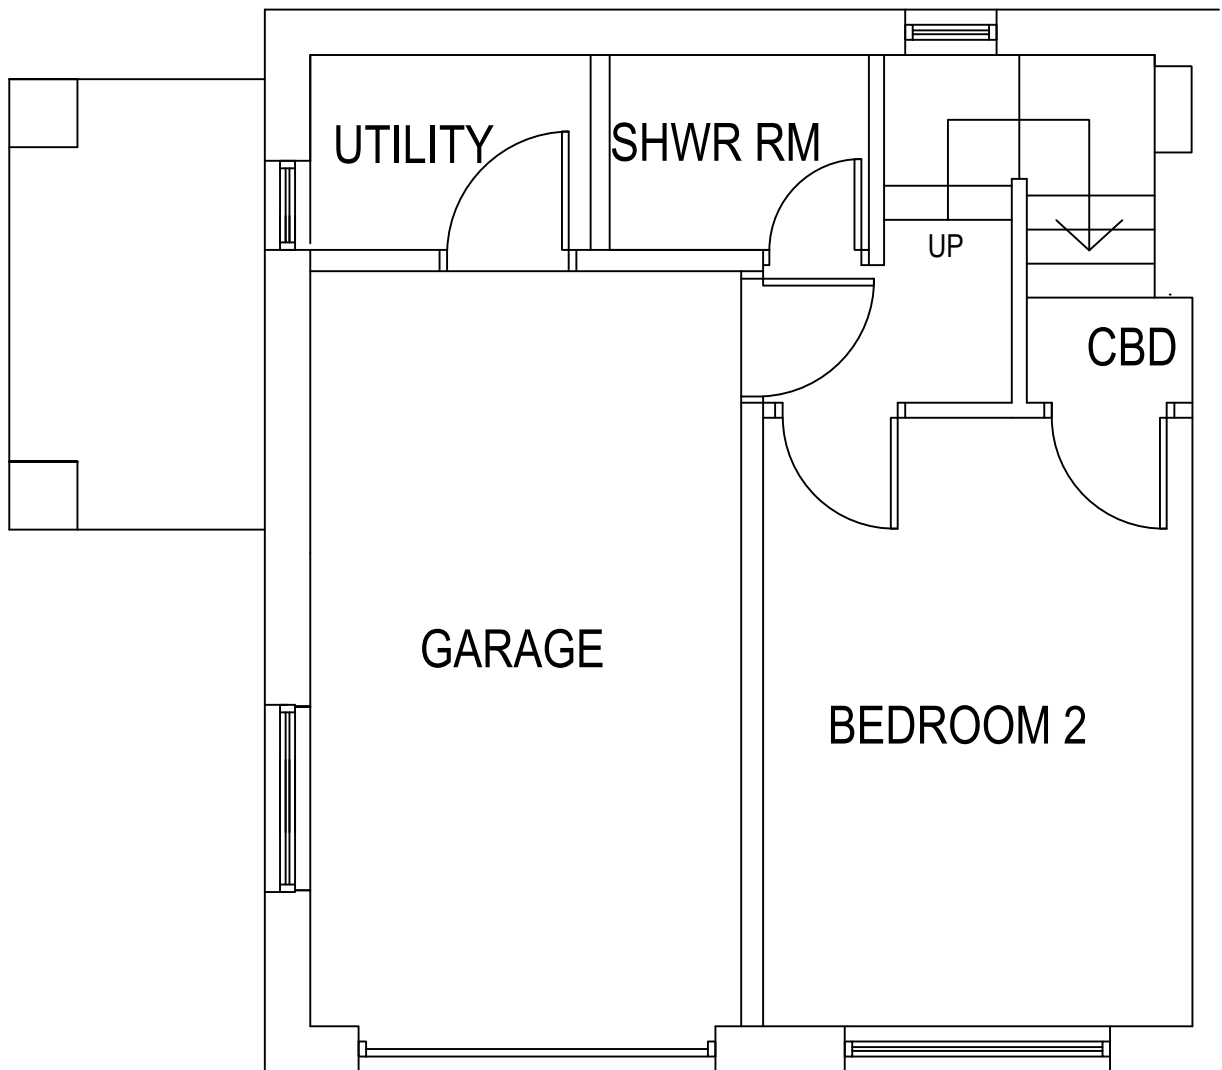

LOWER GROUND FLOOR

**NORTHERN
DESIGN
PARTNERSHIP**
Chartered Architects

THE CHAPEL
MILLMOOR ROAD
MELTHAM
HUDDERSFIELD HD9 5JU
TELEPHONE (01484) 854848
FAX (01484) 854949

CLIENT			
MR AND MRS ROLLING			
PROJECT			
EXTENSION AND ALTERATIONS 1B FENAY BRIDGE ROAD HUDDERSFIELD HD8 0AX			
DRAWING TITLE			
EXISTING PLANS AND ELEVATIONS			
Rev.	Notes	Date	Drawn
SCALE	1:50 @ A1	02/21	PB.
PROJECT No.	DRAWING No.	Rev.	
2099	01		