




IF IN ANY DOUBT PLEASE ASK THE ARCHITECT FOR CLARIFICATION.
DO NOT SCALE FROM DRAWING. ALL DIMENSIONS TO BE CHECKED ON SITE.
THE COPYRIGHT FOR THESE DRAWINGS REMAINS THE PROPERTY OF THE ARCHITECT,
THEY MUST NOT BE REPRODUCED IN ANY WAY WITHOUT THE ARCHITECT'S PRIOR
WRITTEN CONSENT.

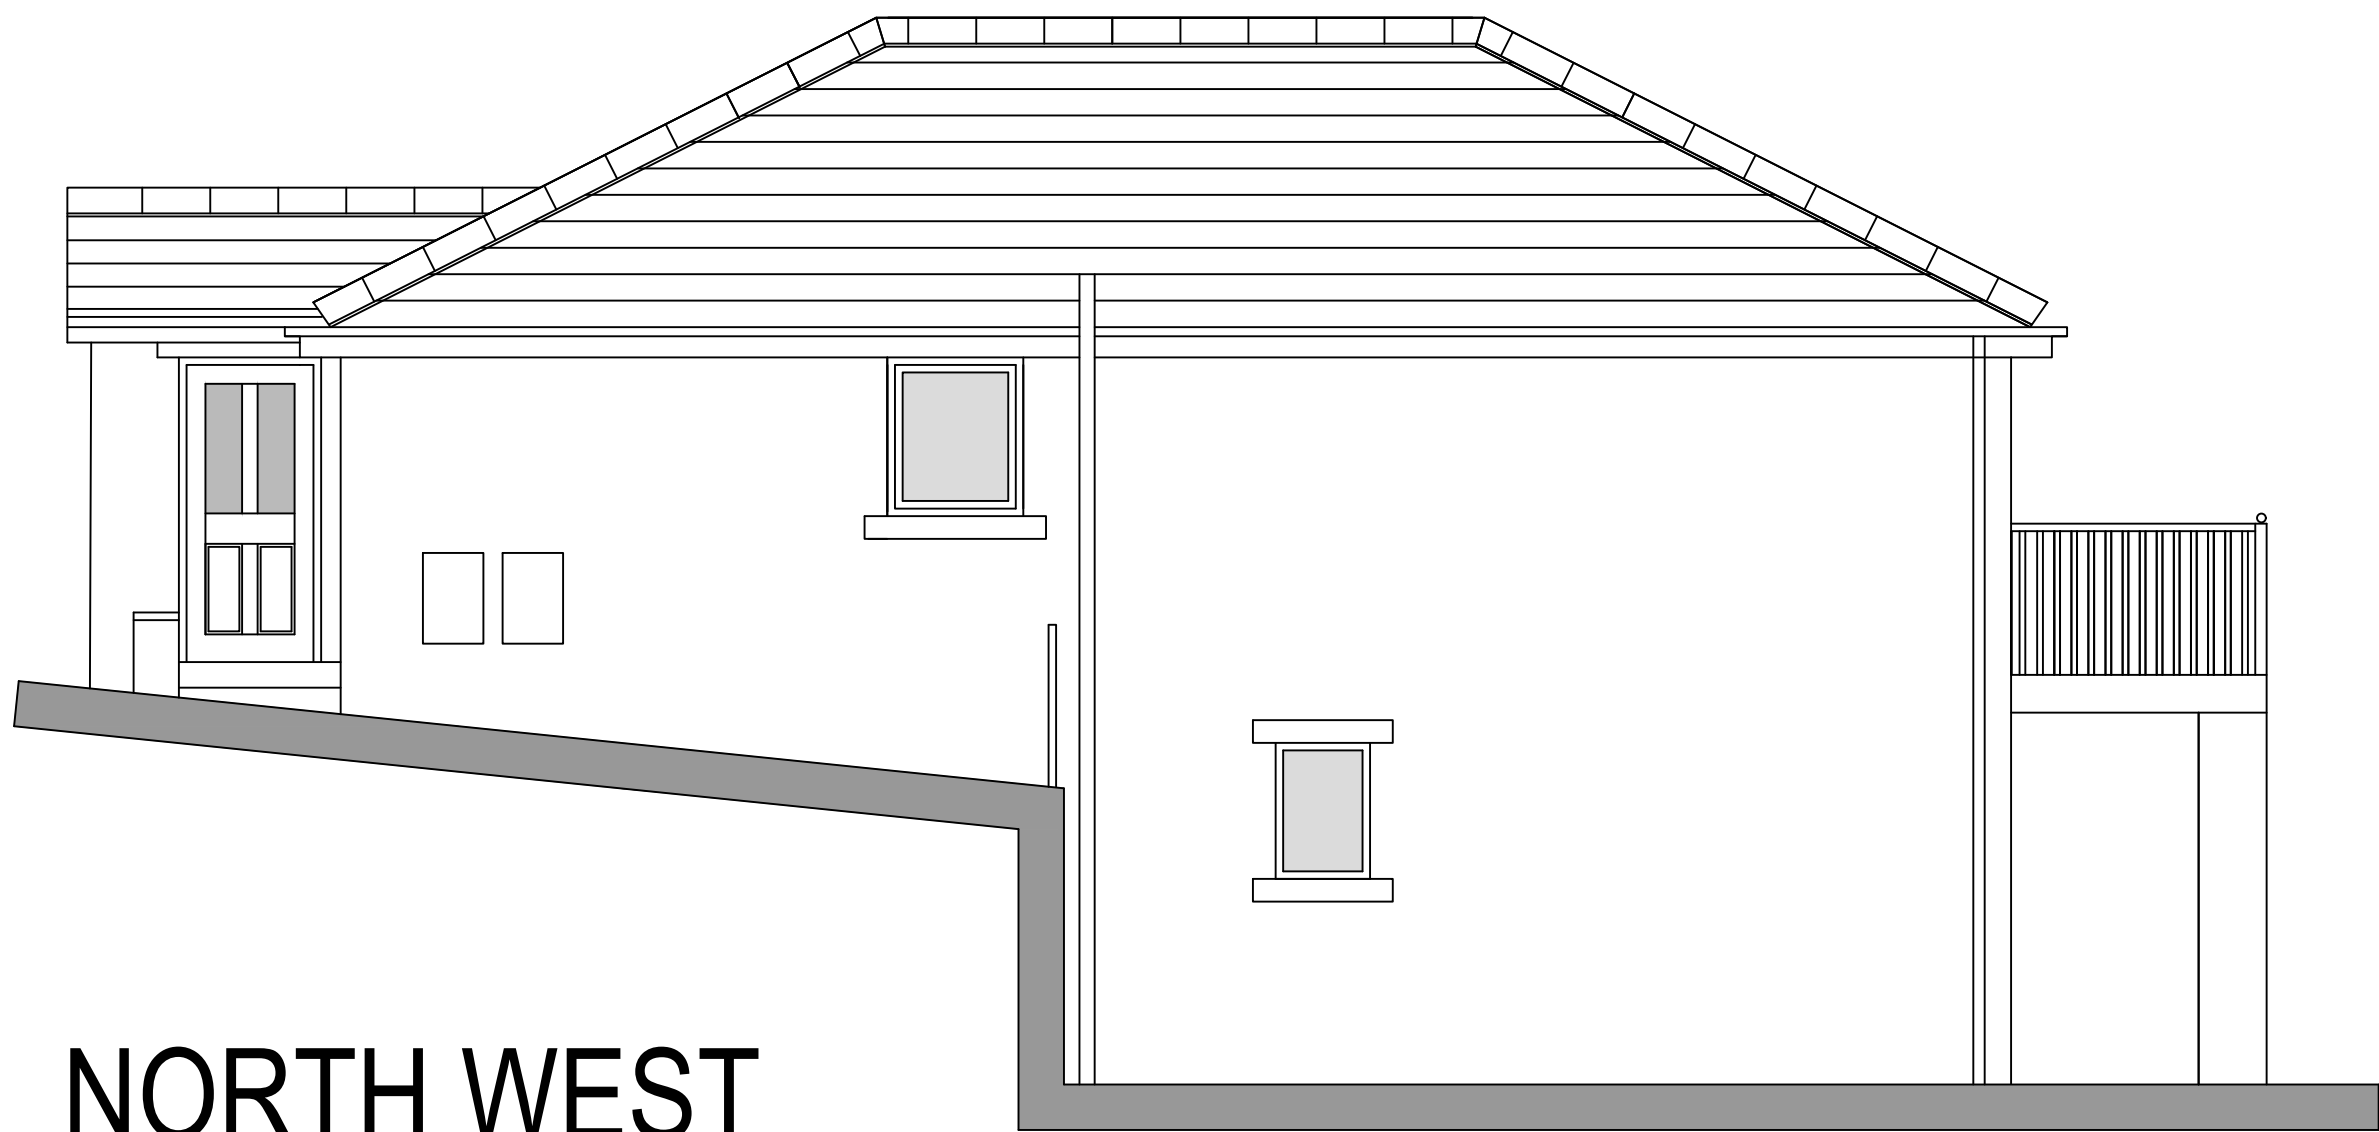

NORTH WEST

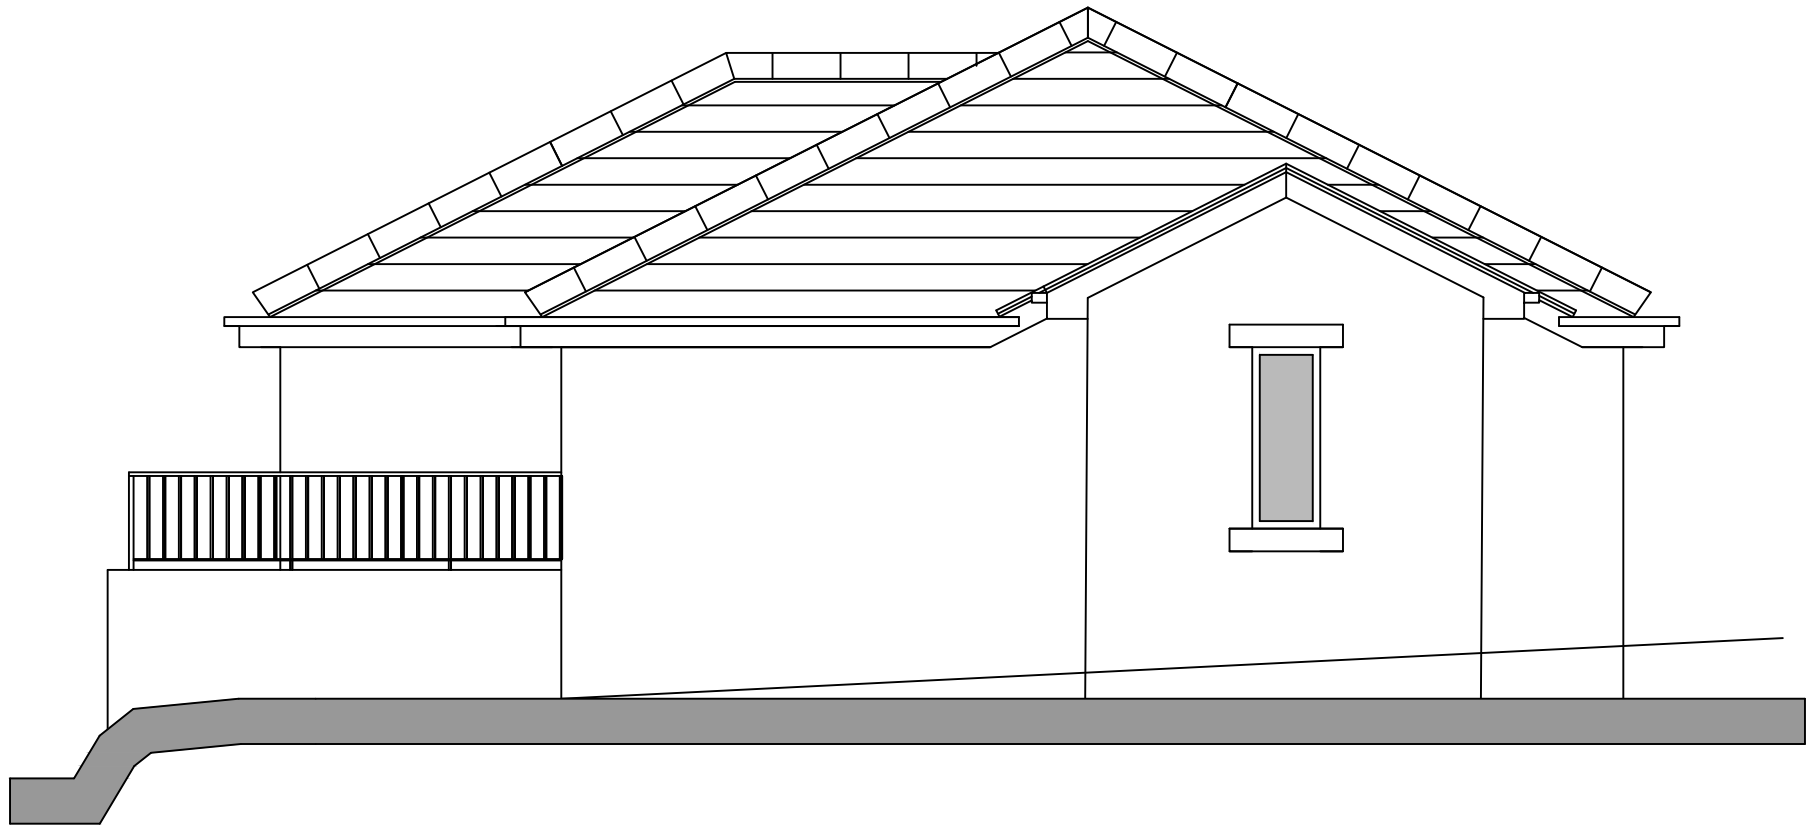


NORTH EAST

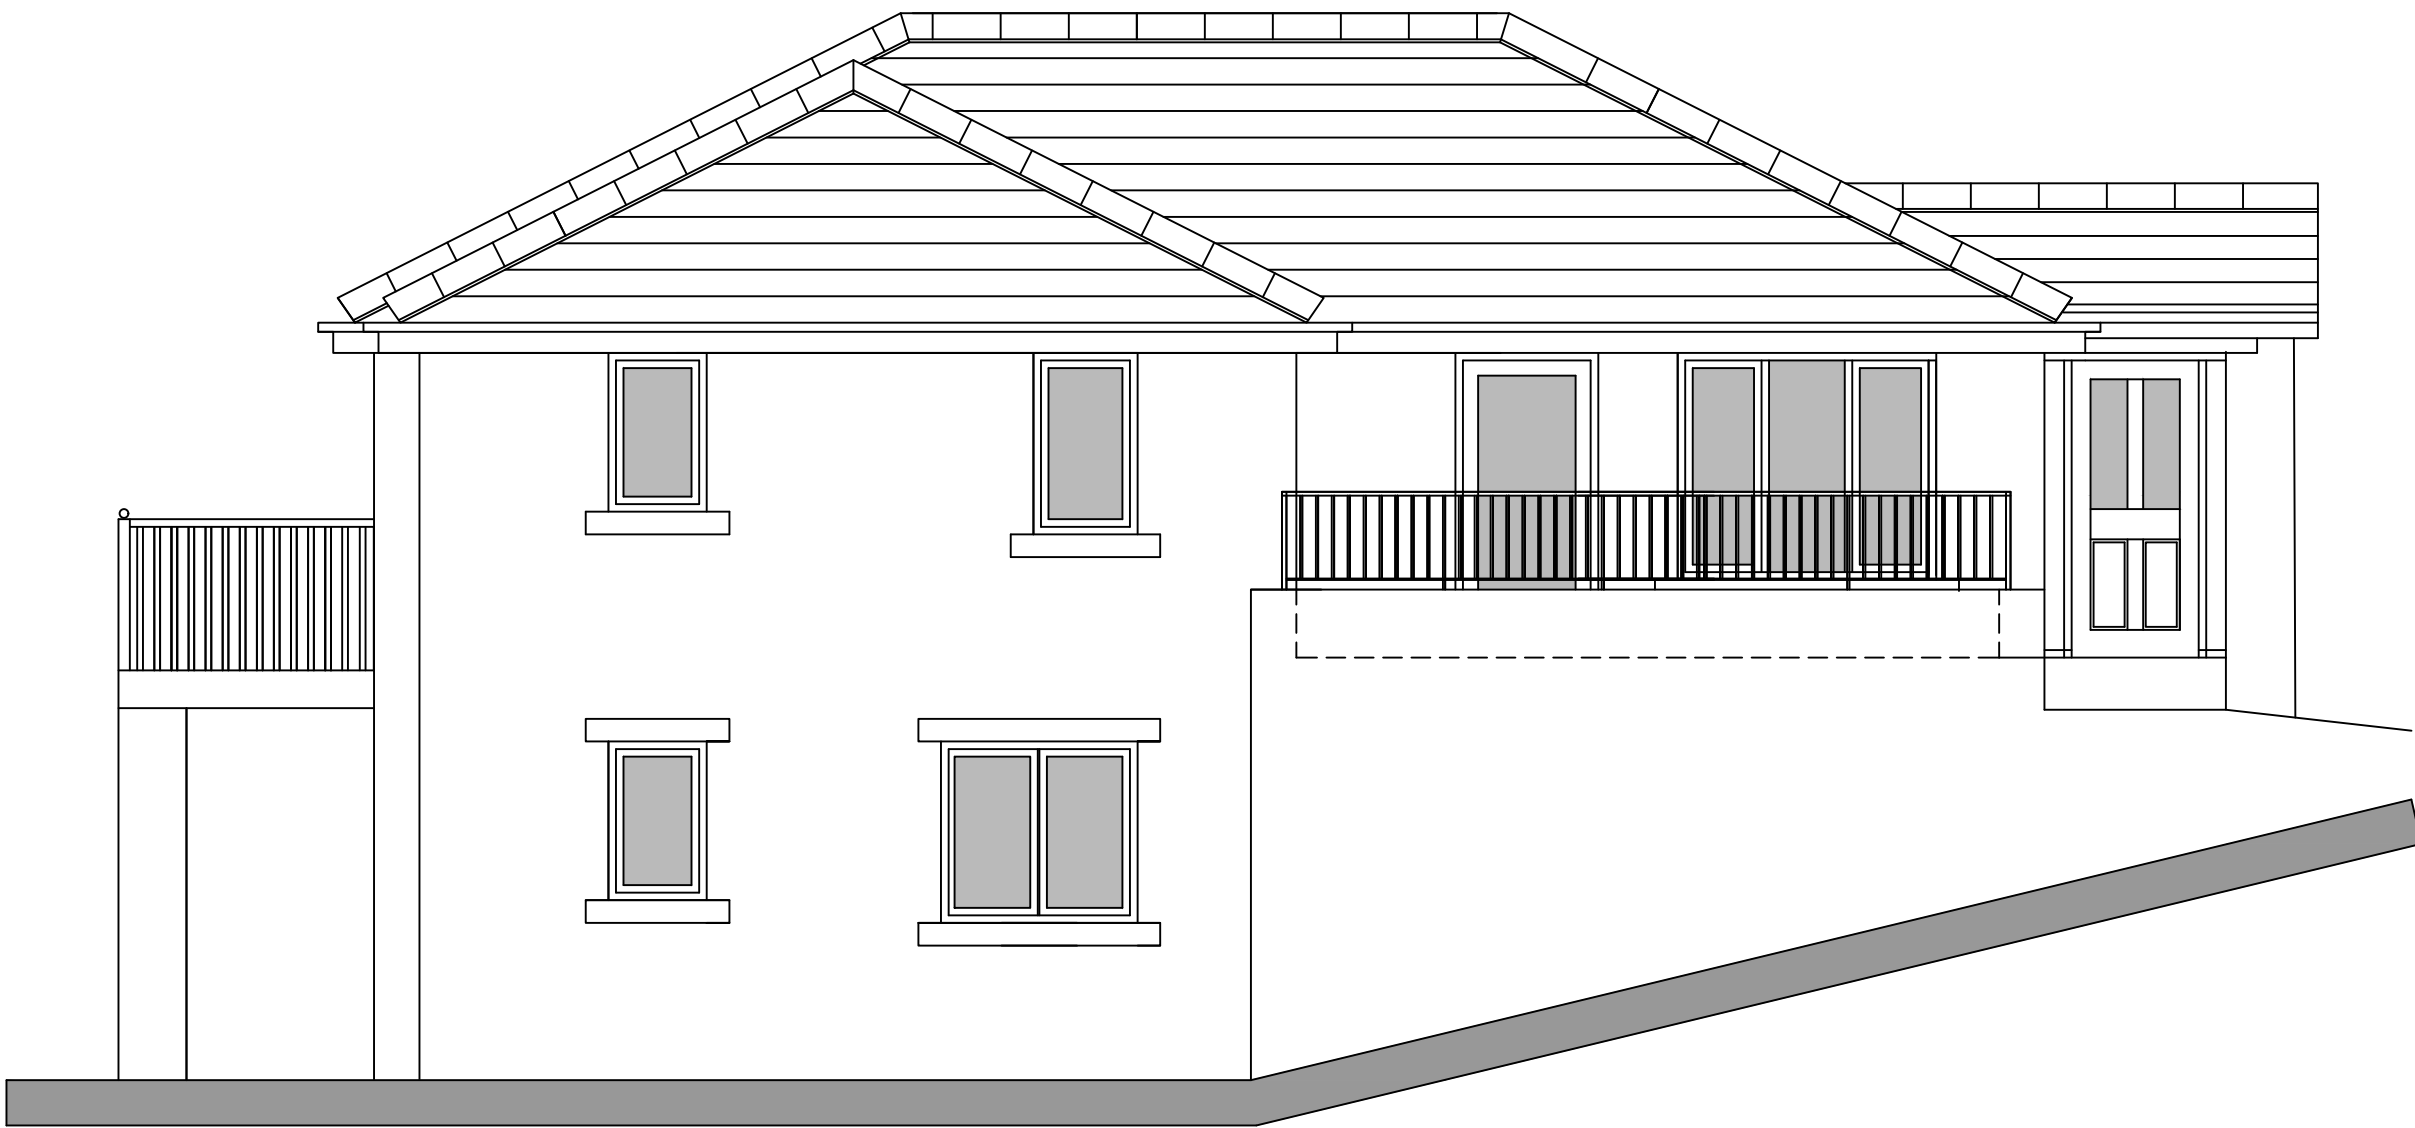

SOUTH EAST



SOUTH WEST

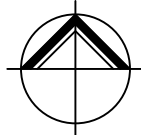

**NORTHERN
DESIGN
PARTNERSHIP**
Chartered Architects

THE CHAPEL
MILLMOOR ROAD
MELTHAM
HUDDERSFIELD HD9 5JU
TELEPHONE (01484) 854848
FAX (01484) 854949

CLIENT

MR AND MRS ROLLING

PROJECT

EXTENSION AND ALTERATIONS
1B FENAY BRIDGE ROAD
HUDDERSFIELD
HD8 0AX

DRAWING TITLE

PROPOSED ELEVATIONS

Rev.	Notes	Date	Drawn

SCALE

1:50 @ A1

03/21

PB.

PROJECT No.

2099

DRAWING No.

03

Rev.